





- REVISIONS:
- A. 2014-10-25. Garage drawings amended as per Local Authority's comments. SRS
 - B. 2014-10-29. Drawings amended following changes made to the planning layout REV B. SRS
 - C. 2014-11-23. Garage drawing updated following changes made to the planning layout REV C. SRS


SINGLE GARAGE

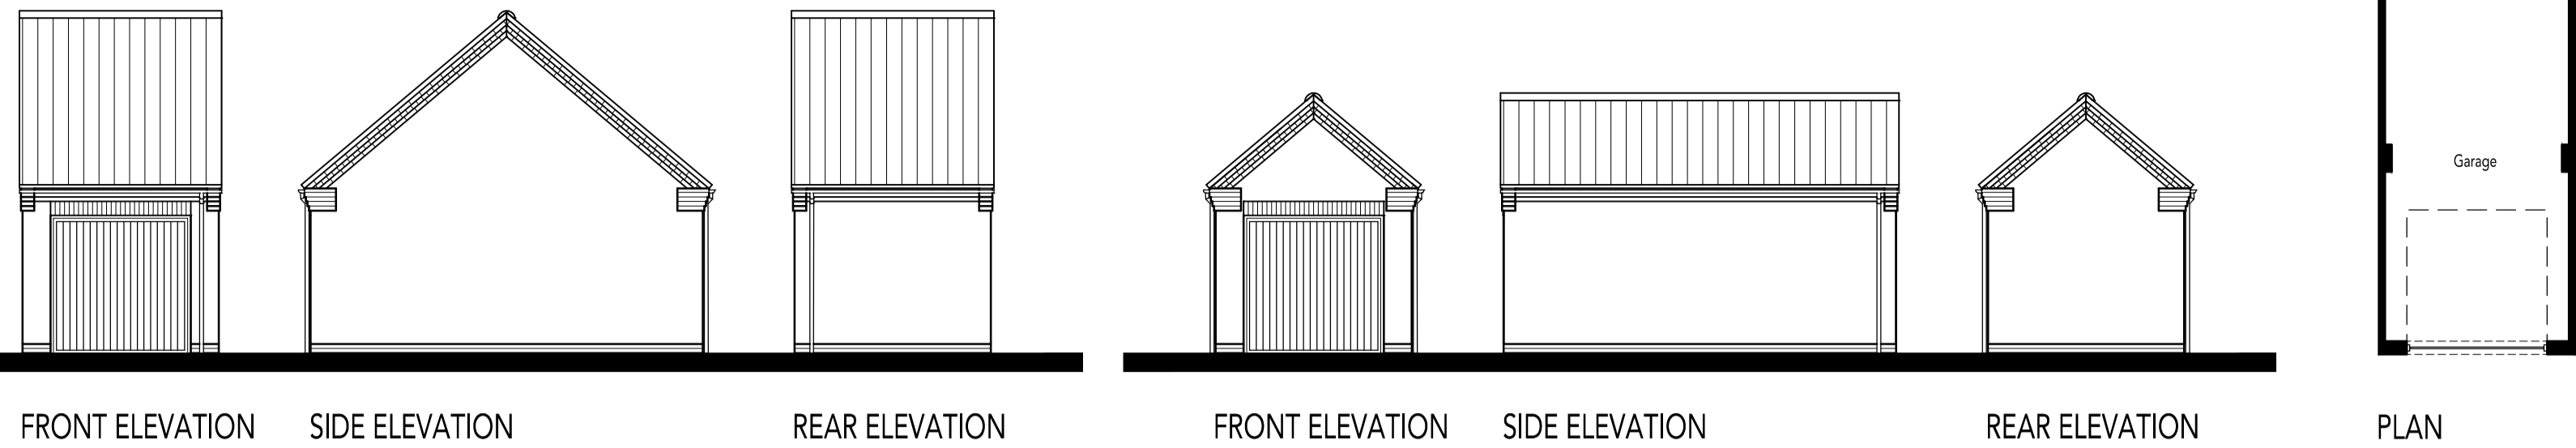


DOUBLE GARAGE

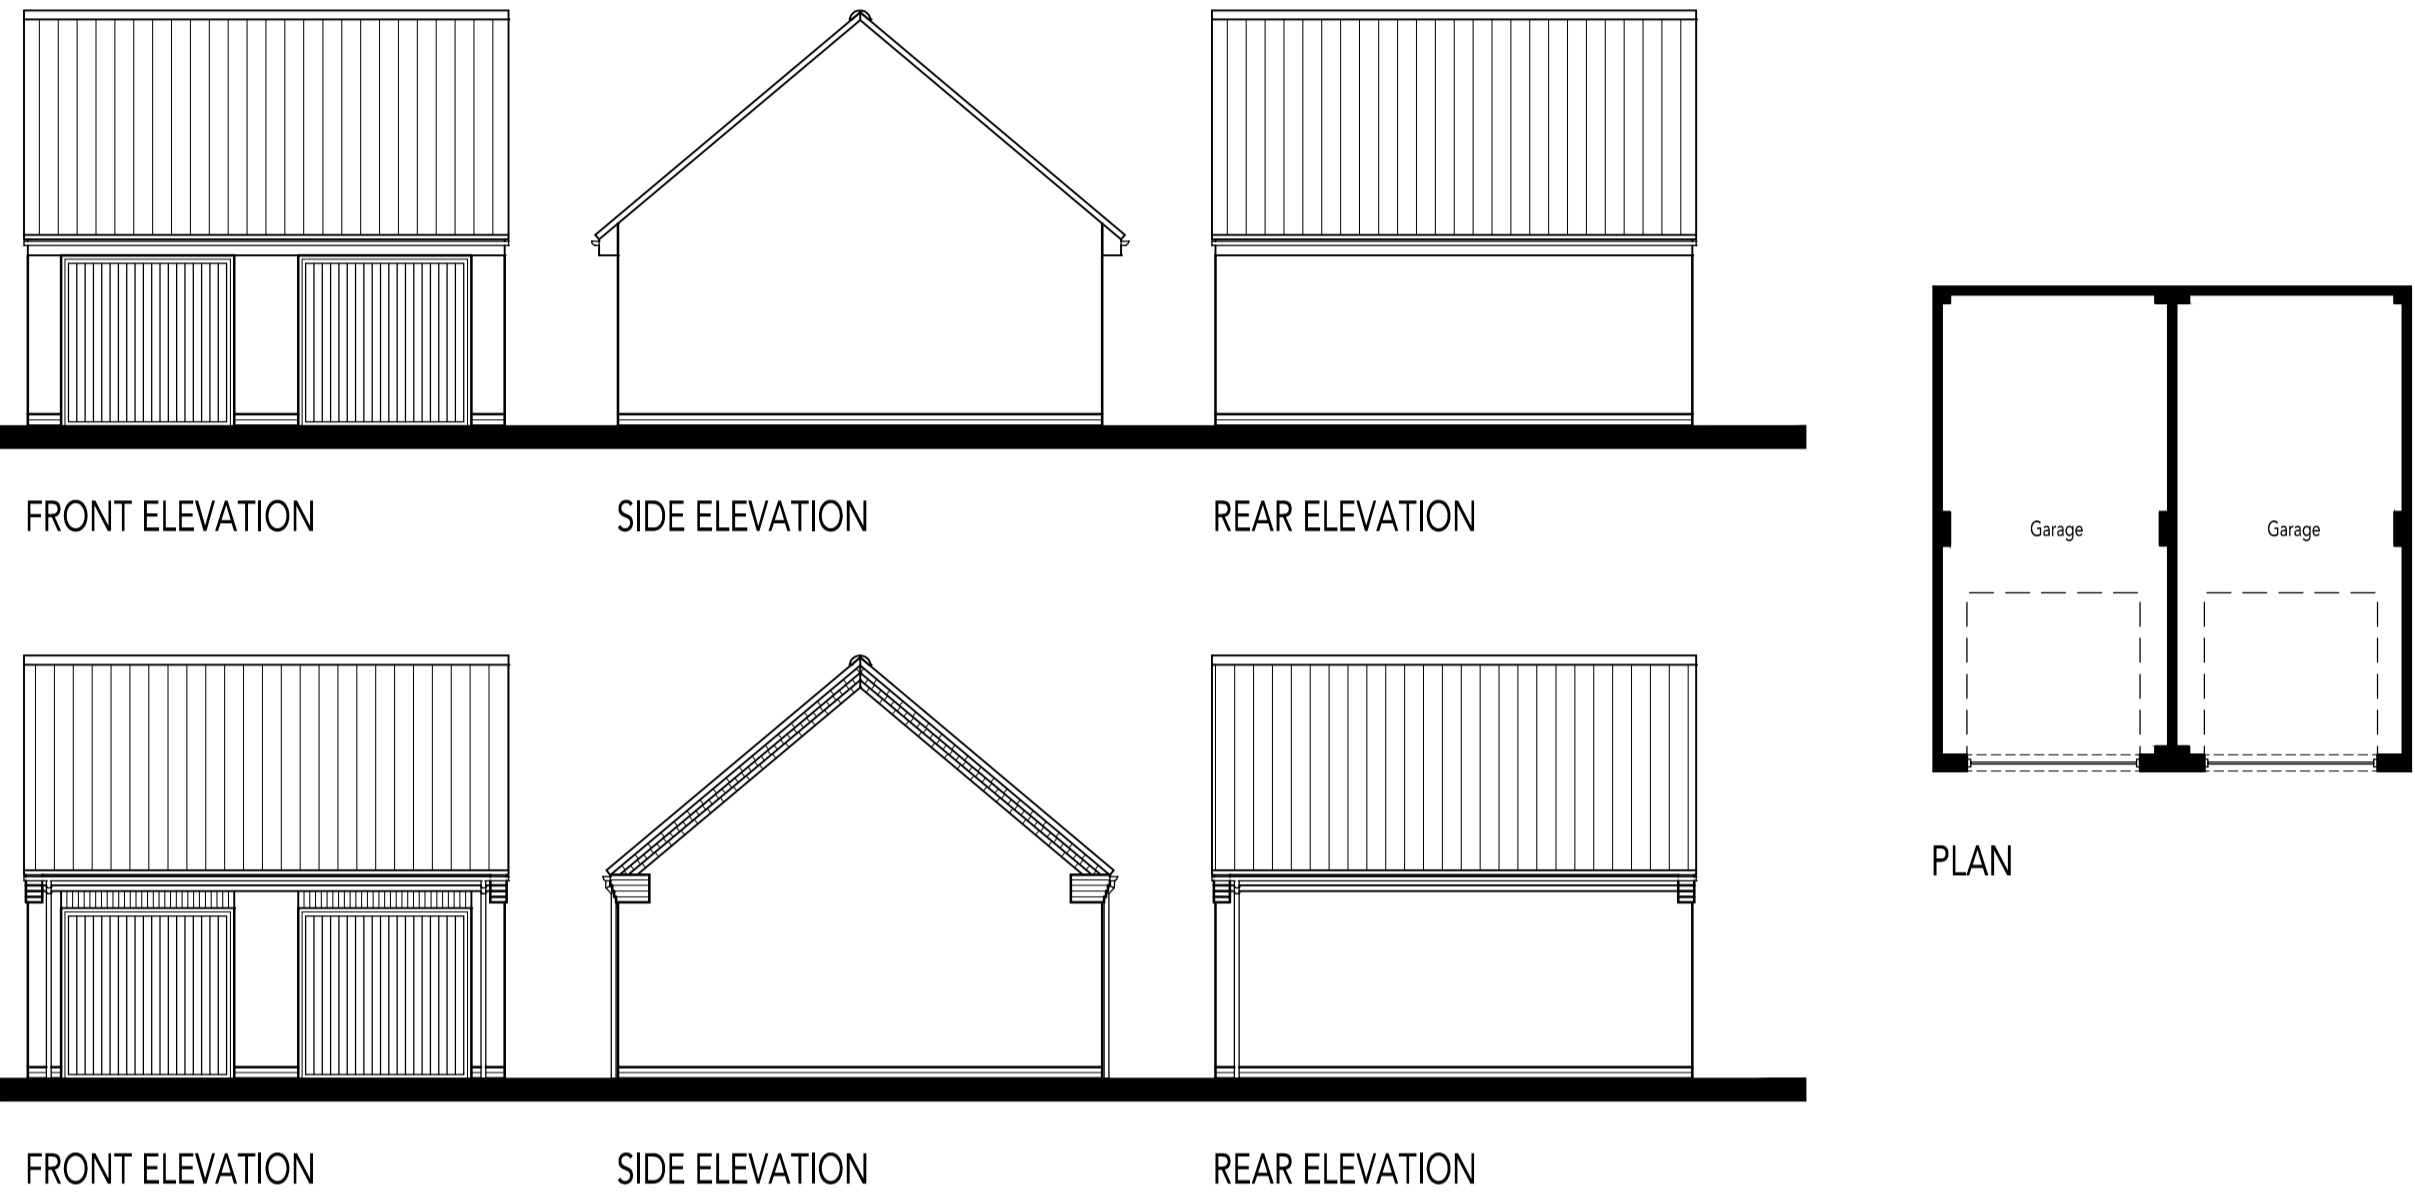


DOUBLE GARAGE

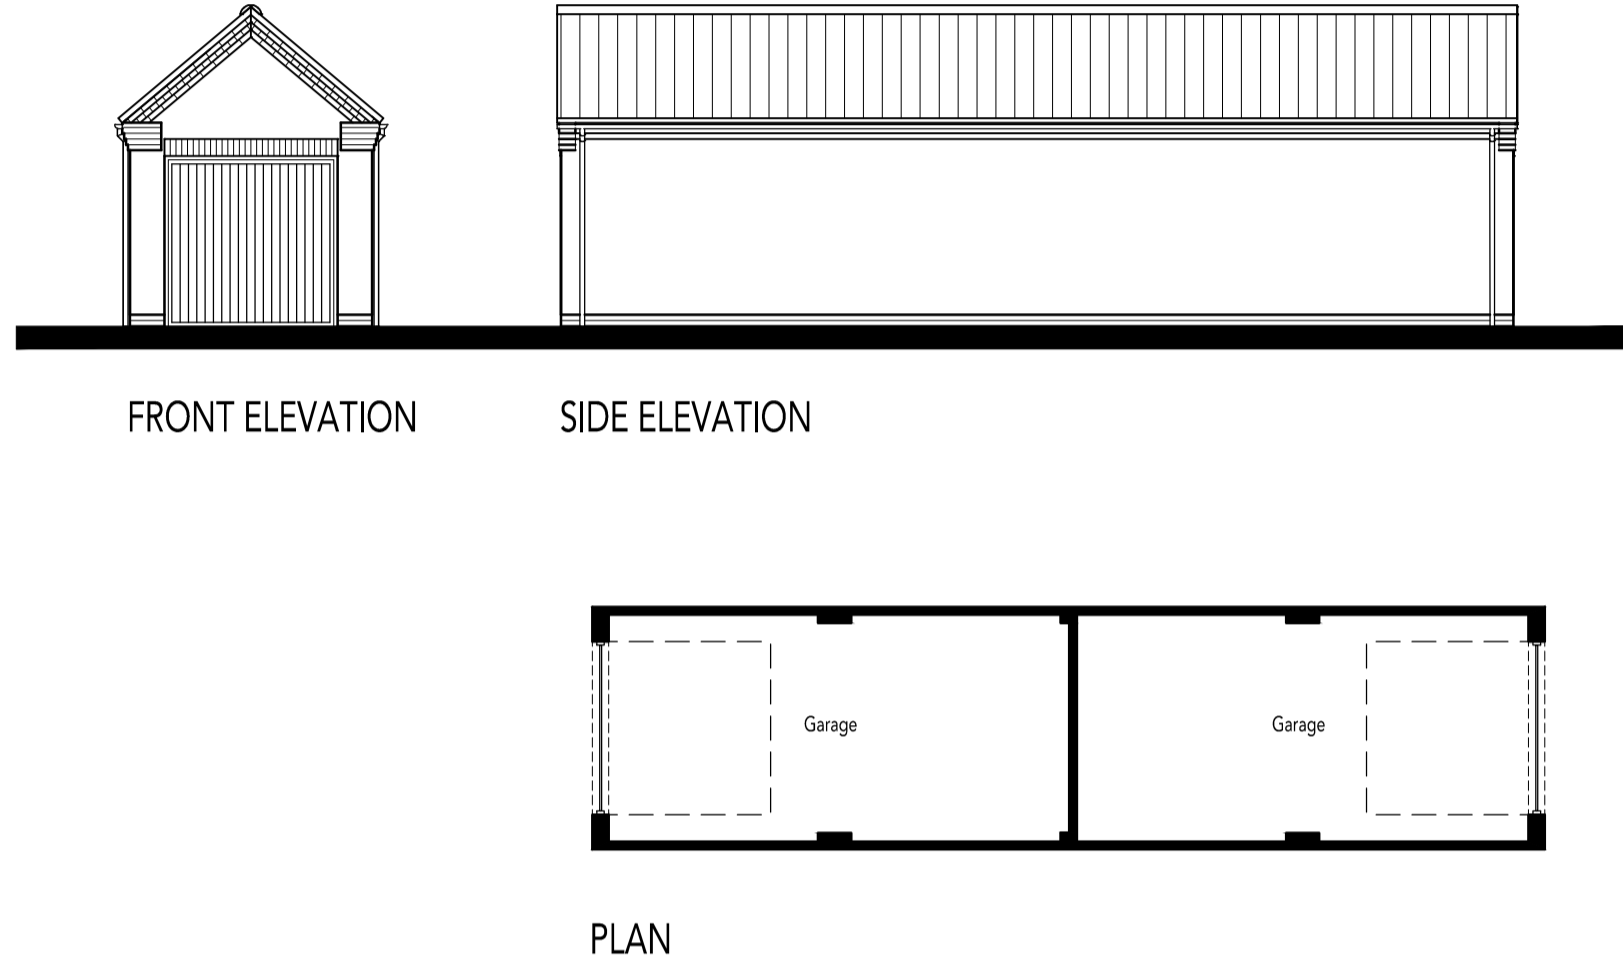


TRIPLE GARAGE

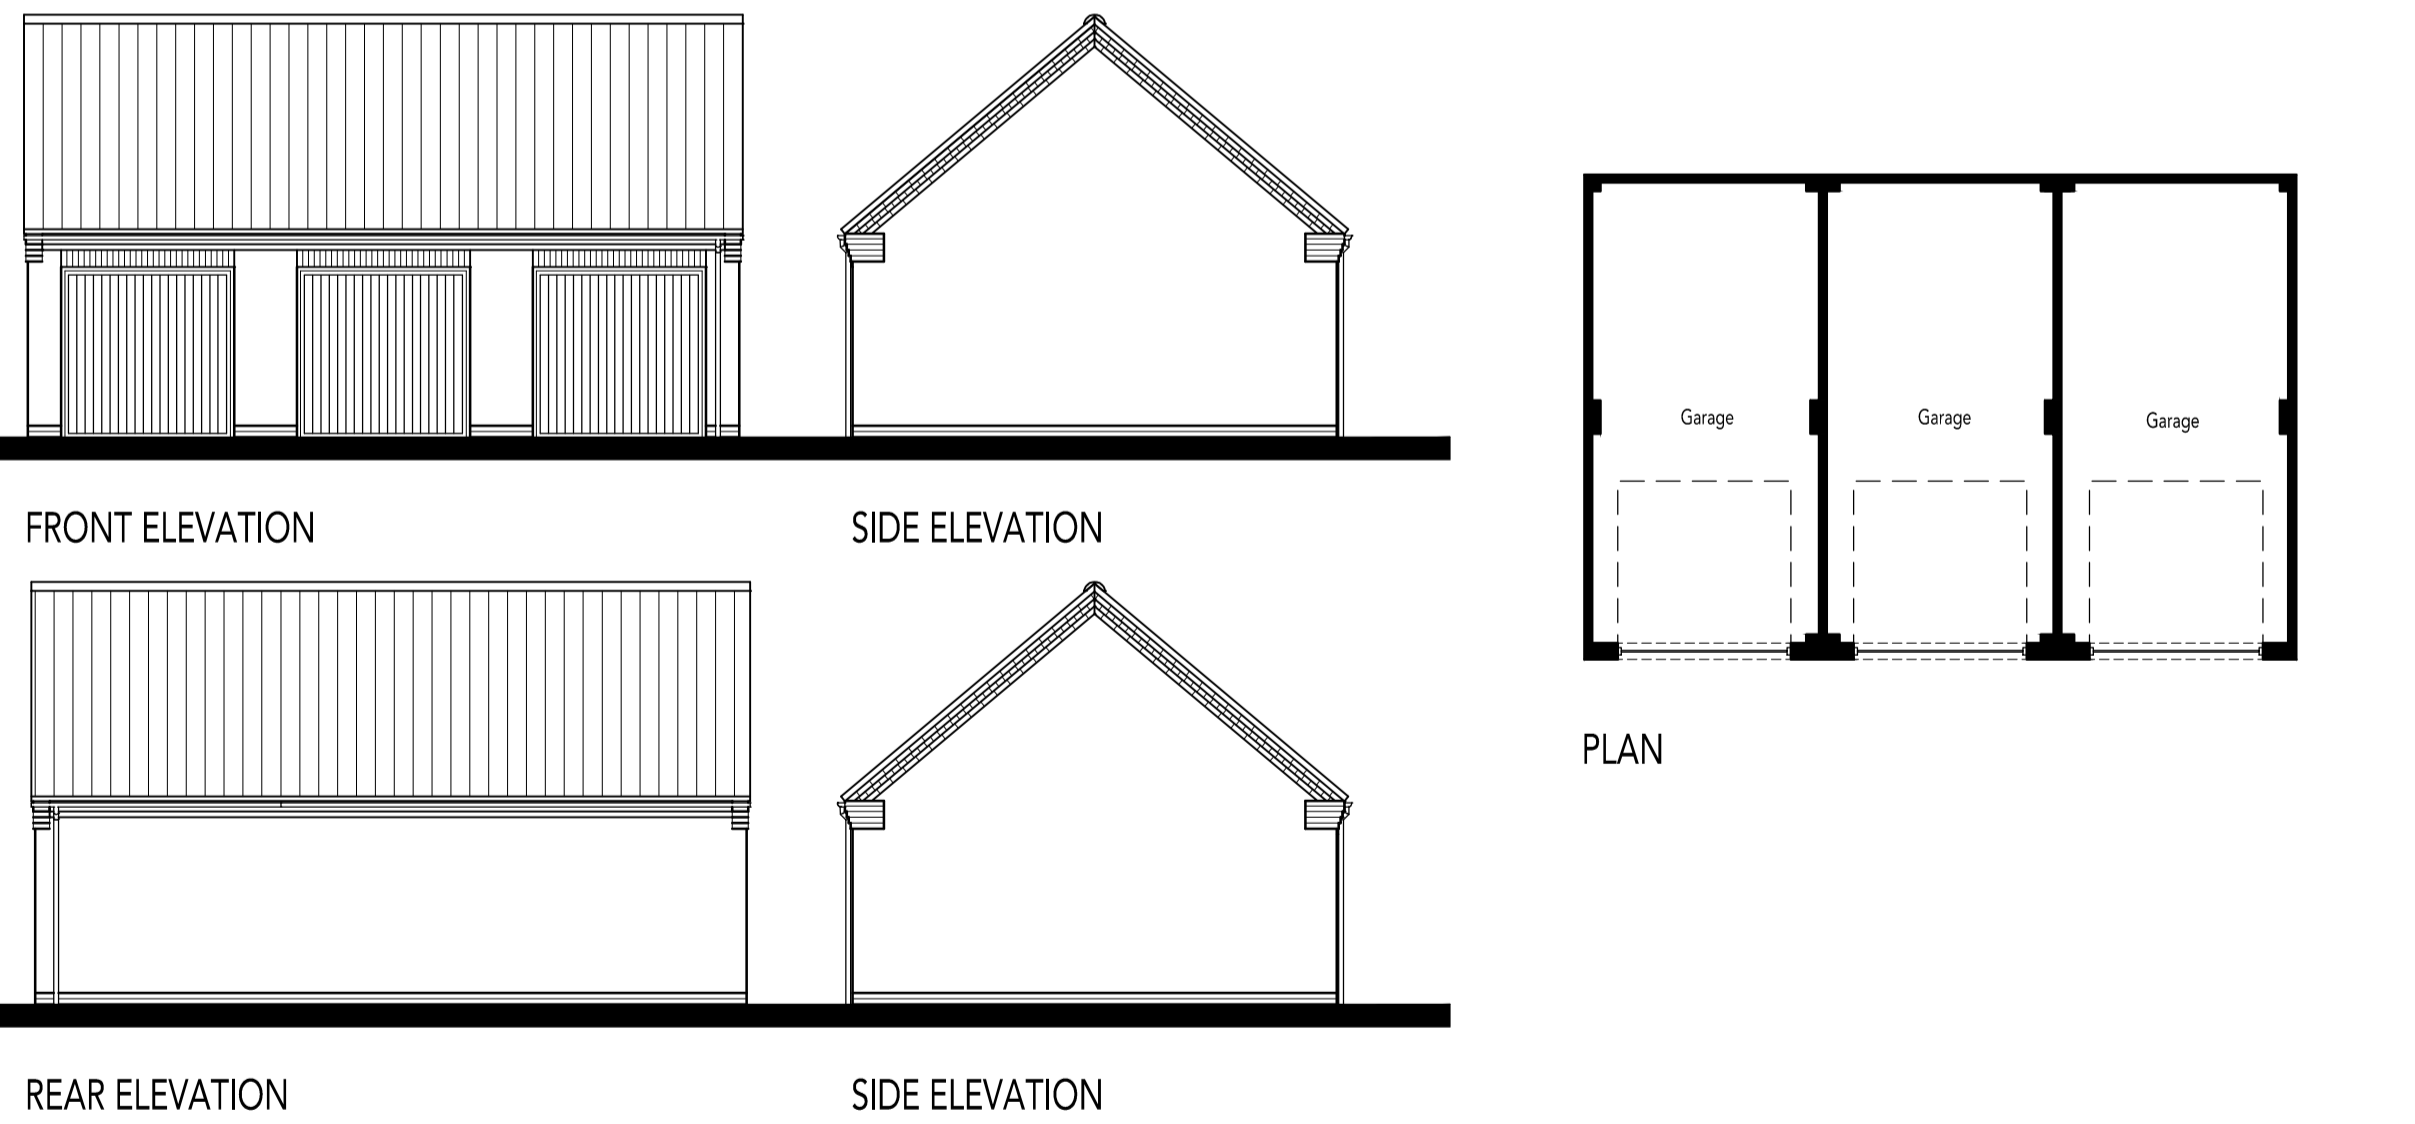

TRIPLE GARAGE

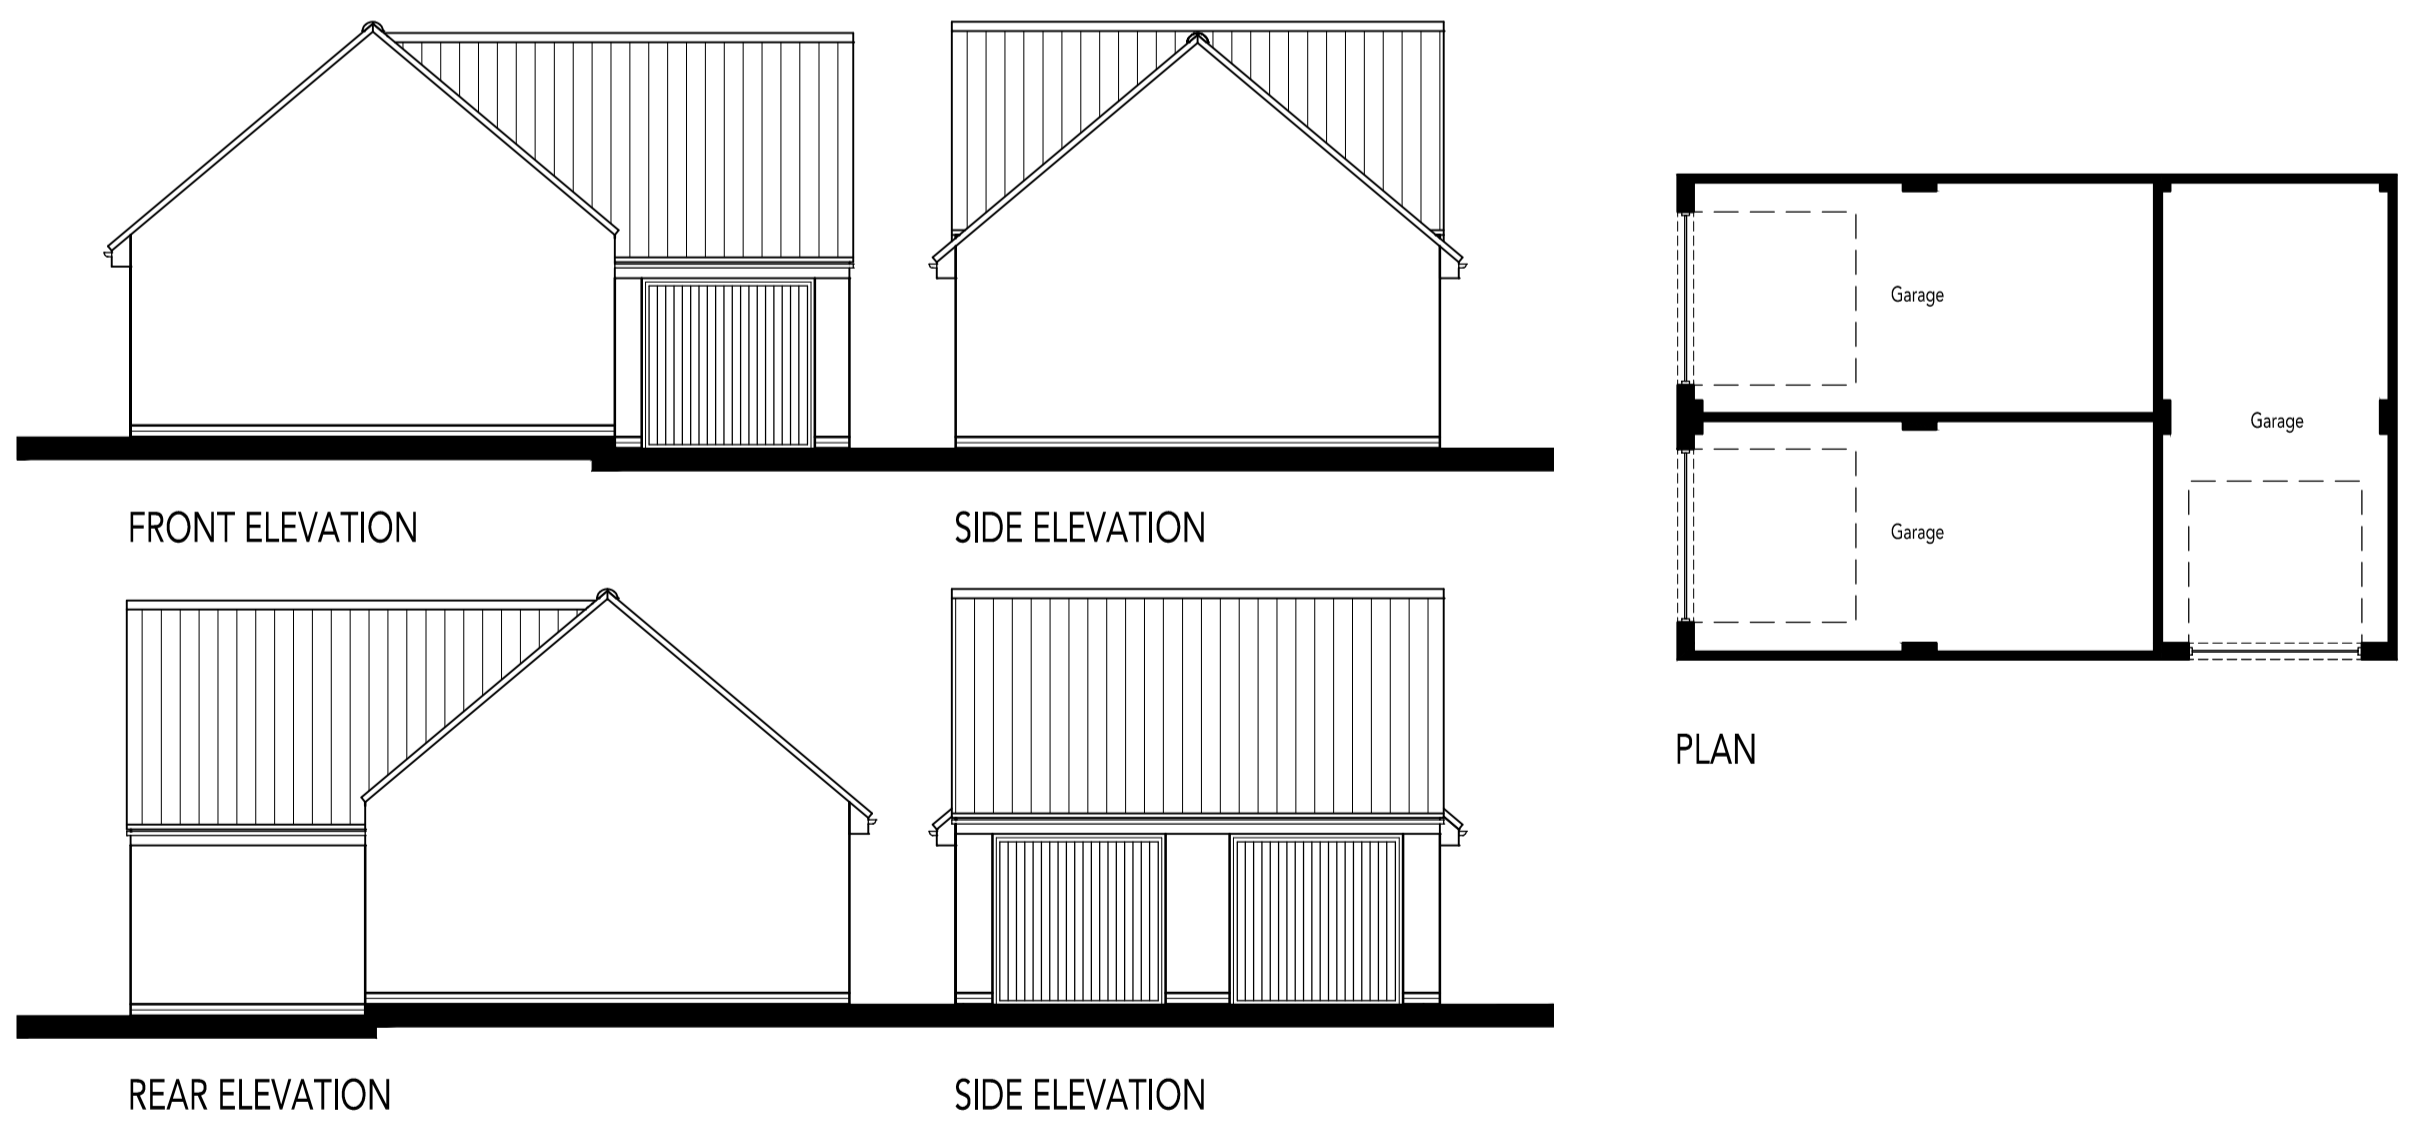

TRIPLE GARAGE

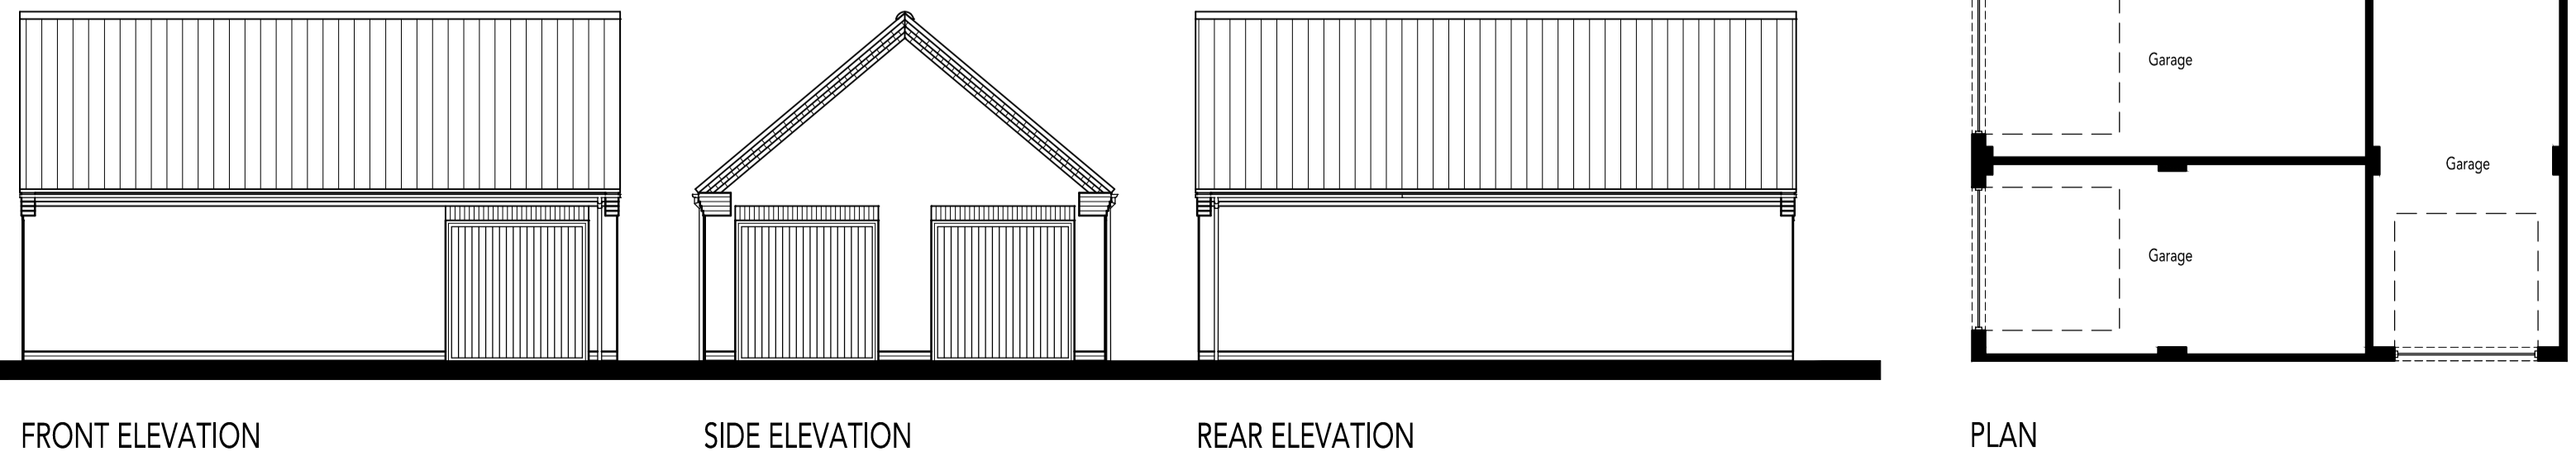

N.B. For facing & Roofing Materials please refer to the Materials Layout Dwg. No. 0521-108.
For personnel door locations please refer to the External Works Layout Dwg. No. 0521-104.

