

- LEGEND**
- Existing Vegetation
 - Proposed Trees
 - Proposed Specimens
 - Native Hedgerow
 - Hedging
 - Shrub/herbaceous planting
 - Bulbous planting
 - Grass: Wildflower
 - Grass:Mown

GENERAL NOTES

This drawing is to be used for planting information only, and is subject to alteration through changes to the site layout or until approved by the area designer.

Any species substitution by the contractor must be verified with the Landscape Architect through the Job Architect.

This layout must be checked in accordance with NHC Standards 2013 (Chapter 4.2 - Building Near Trees & Chapter 9.2 - Drives, Paths and Landscaping) by the Regional Engineer prior to implementation.

Excavations: Contractors must ensure that they have full information relating to service and drainage positions before undertaking any excavations.


Root barriers to be used in association with tree planting adjacent to kerbs / services / footpaths etc. (Greenleaf ReRoot products or similar application, in accordance with manufacturer's instructions).

NOTES:


Please note all planting mixes should be planted as follows:

Shrubs/Grasses to be planted in groups of 3-5 with herbaceous to be planted randomly throughout mix area.

Tree in Soft Landscaping Detail: NTS

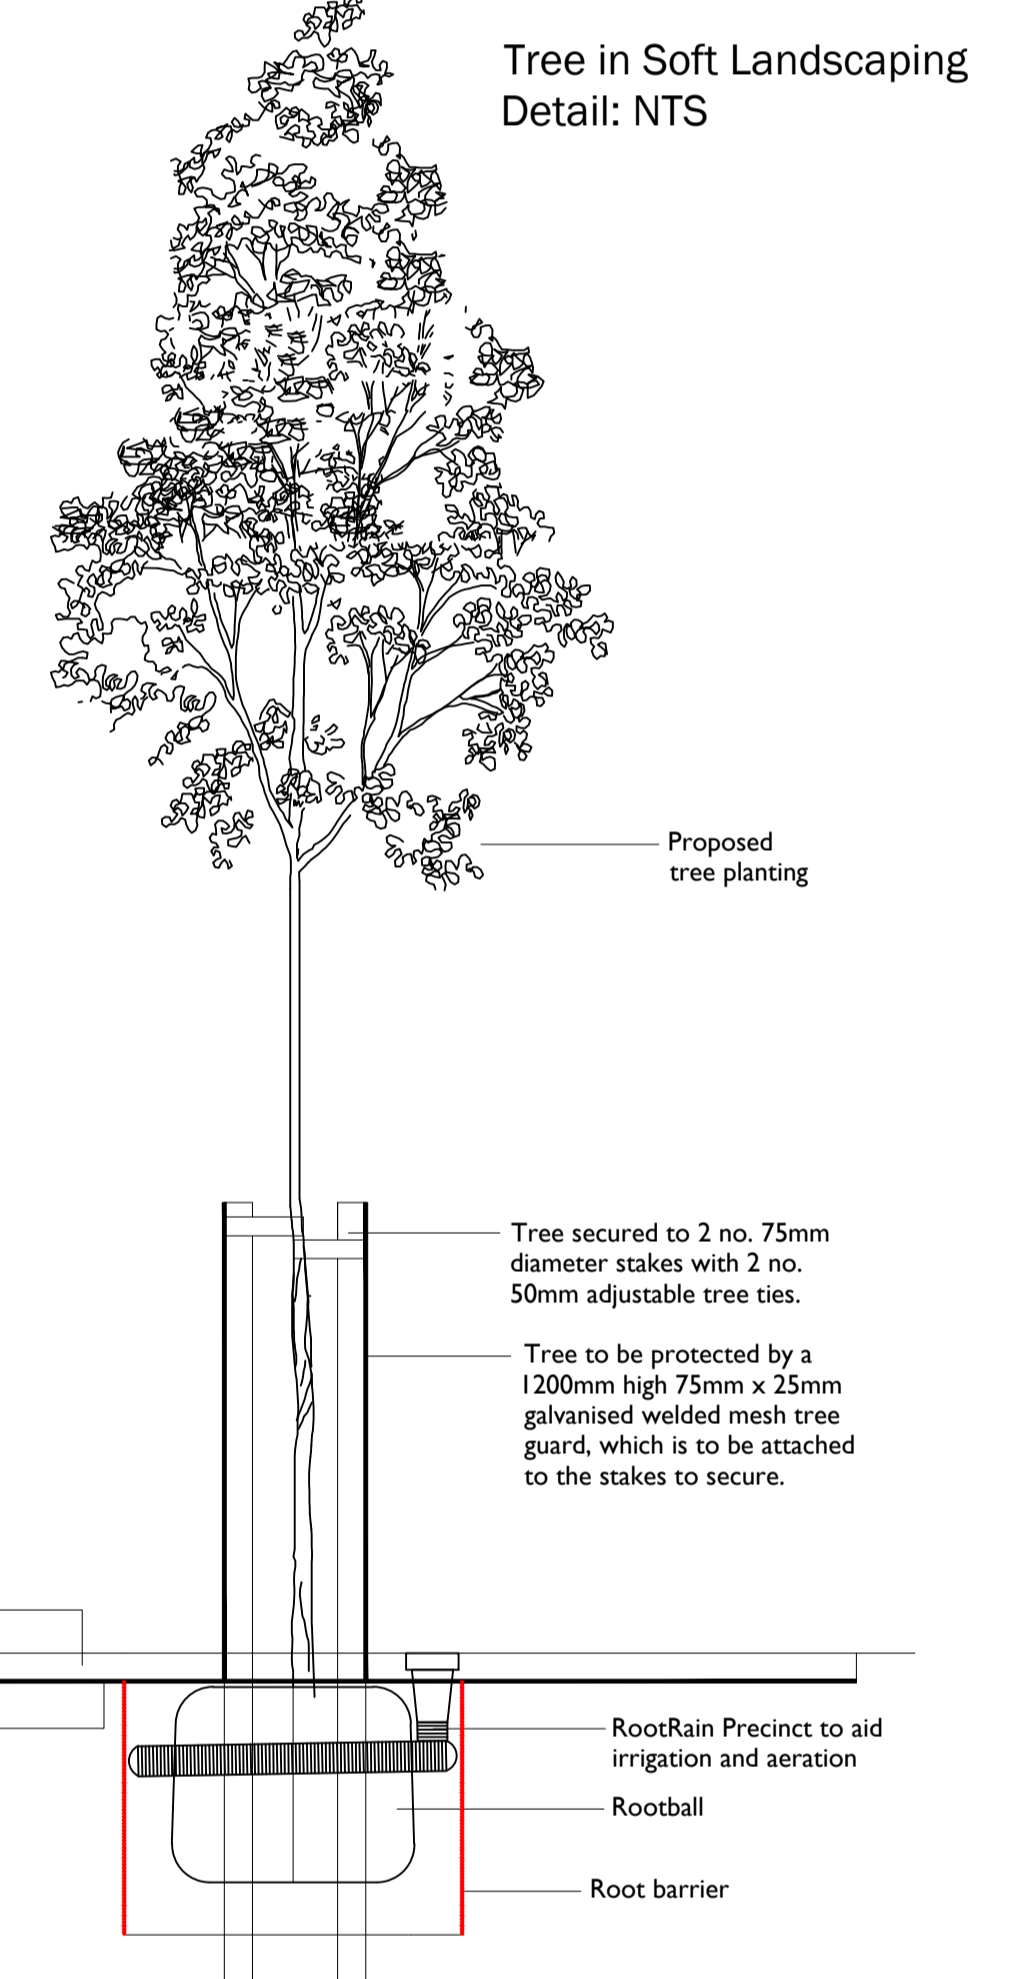

Tree in Hard Landscaping Detail: NTS

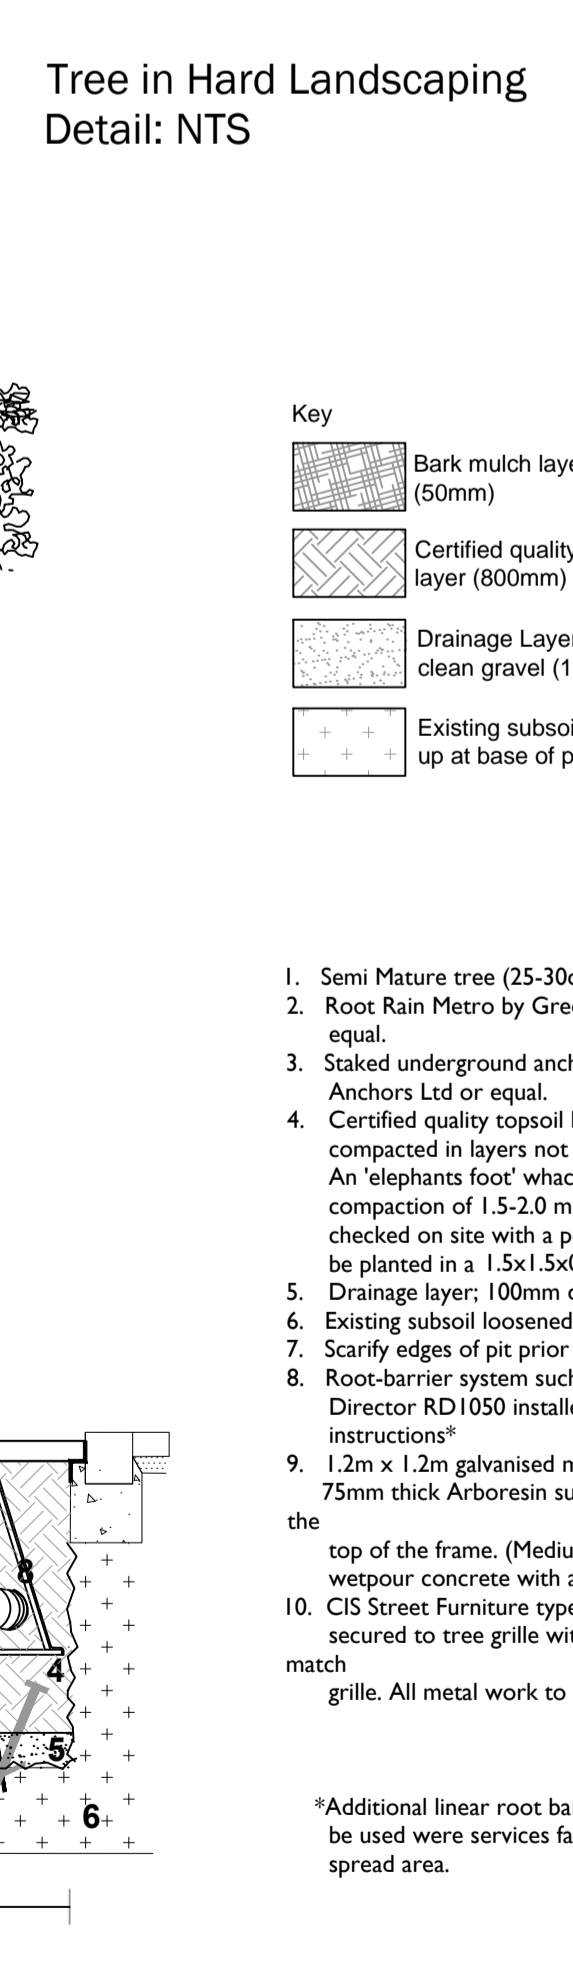

PLANTING SCHEDULE

Number	Plant Name	Height	Girth	Specification	Density
8 No.	Amelanchier x grandiflora 'Robin Hill'	450-625cm	16-18cm	Extra Heavy Standard: 3x: RB: Clear Stem min. 200cm	2/m ²
2 No.	Tilia cordata 'Greenspire'	400-450cm	16-18cm	Extra Heavy Standard: 3x: RB: Clear Stem min. 200cm	3/m
3 No.	Acer campestre 'Streetwise'	400-450cm	16-18cm	Extra Heavy Standard: 3x: RB: Clear Stem min. 200cm	2/m ²
11 No.	Pyrus calleryana 'Chanticleer'	500-550cm	20-25cm	Semi-Mature: 3x: RB: Clear Stem min. 200cm	2/m ²
3 No.	Acer campestre 'Streetwise'	400-450cm	18-20cm	Extra Heavy Standard: 3x: RB: Clear Stem min. 200cm	3/m
3 No.	Sorbus aucuparia 'Sheerwater Seeding'	450-500cm	18-20cm	Extra Heavy Standard: 3x: RB: Clear Stem min. 200cm	3/m

Number	Plant Name	Height	Diameter	Container	Specification	Density
297 No.	Buxus sempervirens	30-40cm	5L	Bushy: 8 brks: C	3/m	
331 No.	Escallonia 'Donard Seeding'	40-60cm	5L	Bushy: 5 brks: C	3/m	
242 No.	Photinia x fraseri 'Red Robin'	40-60cm	5-7.5L	Branched: 6 brks: C	3/m	
439 No.	Viburnum tinus 'Eve Price'	30-40cm	5L	Bushy: 5 brks: C	3/m	

Number	Plant Name	Height	Diameter	Container	Specification	Density
30 No.	Aucuba japonica 'Crotonifolia'	40-60cm	5L	Bushy: 3 brks: C	2/m ²	
11 No.	Buxus sempervirens	30-40cm	5L	Bushy: 8 brks: C	3/m	
64 No.	Choisya 'Aztec Pearl'	30-40cm	5L	Bushy: 6 brks: C	2/m ²	
51 No.	Cornus alba 'Spaethii'	60-80cm	5L	Branched: 4 brks: C	3/m ²	
21 No.	Euonymus fortunei 'Emerald Gaiety'	25-30cm	30-40cm	57.5L	Bushy: 9 brks: C	2/m ²
49 No.	Euonymus fortunei 'Silver Queen'	20-30cm	30-40cm	57.5L	Bushy: 7 brks: C	3/m ²
9 No.	Hebe 'Autumn Glory'	30-40cm	5L	Bushy: 7 brks: C	2/m ²	
33 No.	Hebe rakaiensis	30-40cm	57.5L	Bushy: 7 brks: C	3/m ²	
51 No.	Lavandula angustifolia 'Hidcote'	20-30cm	57.5L	Bushy: 7 brks: C	2/m ²	
17 No.	Magnolia stellata	150-175cm	45L	Branched: 5 brks: C	Counted	
295 No.	Pachysandra terminalis 'Green Carpet'	20-30cm	5L	Several Shoots: 11 brks: C	3/m ²	
20 No.	Phlox frutescens	30-40cm	57.5L	Branched: 5 brks: C	2/m ²	
12 No.	Photinia x fraseri 'Red Robin'	40-60cm	57.5L	Branched: 6 brks: C	2/m ²	
16 No.	Rosmarinus officinalis 'Severn Sea'	40-60cm	5L	Bushy: 5 brks: C	2/m ²	
93 No.	Ruscus aculeatus	30-40cm	3L	Several Shoots: 3 brks: C	4/m ²	
19 No.	Santolina chamaecyparissus	30-40cm	5L	Bushy: 9 brks: C	2/m ²	
7 No.	Skimmia japonica 'New White'	30-40cm	5L	Bushy: 4 brks: C	3/m ²	
15 No.	Spiraea japonica 'Goldflame'	30-40cm	57.5L	Bushy: 7 brks: C	2/m ²	
54 No.	Viburnum davidii	30-40cm	5L	Bushy: 5 brks: C	2/m ²	
34 No.	Viburnum tinus 'Eve Price'	30-40cm	5L	Bushy: 5 brks: C	3/m	
231 No.	Vinca minor	30-40cm	57.5L	Several Shoots: 5 brks: C	2/m ²	

Number	Plant Name	Height	Container	Specification	Density
20 No.	Clematis armandi	100-150cm	10L	Caned: Several Shoots: 3 brks: C	1/m ²


Number	Plant Name	Specification	Density
28 No.	Allium 'Purple Sensation'	Full Pot: C	3/m ²
413 No.	Galanthus nivalis	Grade 5/6	20/m ²
484 No.	Narcissus pseudonarcissus	Grade 5/6	10/m ²

Number	Plant Name	Container	Specification	Density
14 No.	Dryopteris affinis 'Cristata Angustata'	3L	Full Pot: C	2/m ²
12 No.	Dryopteris Filix-mas	3L	Full Pot: C	2/m ²

Number	Plant Name	Height	Diameter	Container	Specification	Density
30 No.	Aucuba japonica 'Crotonifolia'	40-60cm	5L	Bushy: 3 brks: C	2/m ²	
11 No.	Buxus sempervirens	30-40cm	5L	Bushy: 8 brks: C	3/m	
64 No.	Choisya 'Aztec Pearl'	30-40cm	5L	Bushy: 6 brks: C	2/m ²	
51 No.	Cornus alba 'Spaethii'	60-80cm	5L	Branched: 4 brks: C	3/m ²	
21 No.	Euonymus fortunei 'Emerald Gaiety'	25-30cm	30-40cm	57.5L	Bushy: 9 brks: C	2/m ²
49 No.	Euonymus fortunei 'Silver Queen'	20-30cm	30-40cm	57.5L	Bushy: 7 brks: C	3/m ²
9 No.	Hebe 'Autumn Glory'	30-40cm	5L	Bushy: 7 brks: C	2/m ²	
33 No.	Hebe rakaiensis	30-40cm	57.5L	Bushy: 7 brks: C	3/m ²	
51 No.	Lavandula angustifolia 'Hidcote'	20-30cm	57.5L	Bushy: 7 brks: C	2/m ²	
17 No.	Magnolia stellata	150-175cm	45L	Branched: 5 brks: C	Counted	
295 No.	Pachysandra terminalis 'Green Carpet'	20-30cm	5L	Several Shoots: 11 brks: C	3/m ²	
20 No.	Phlox frutescens	30-40cm	57.5L	Branched: 5 brks: C	2/m ²	
12 No.	Photinia x fraseri 'Red Robin'	40-60cm	57.5L	Branched: 6 brks: C	2/m ²	
16 No.	Rosmarinus officinalis 'Severn Sea'	40-60cm	5L	Bushy: 5 brks: C	2/m ²	
93 No.	Ruscus aculeatus	30-40cm	3L	Several Shoots: 3 brks: C	4/m ²	
19 No.	Santolina chamaecyparissus	30-40cm	5L	Bushy: 9 brks: C	2/m ²	
7 No.	Skimmia japonica 'New White'	30-40cm	5L	Bushy: 4 brks: C	3/m ²	
15 No.	Spiraea japonica 'Goldflame'	30-40cm	57.5L	Bushy: 7 brks: C	2/m ²	
54 No.	Viburnum davidii	30-40cm	5L	Bushy: 5 brks: C	2/m ²	
34 No.	Viburnum tinus 'Eve Price'	30-40cm	5L	Bushy: 5 brks: C	3/m	
231 No.	Vinca minor	30-40cm	57.5L	Several Shoots: 5 brks: C	2/m ²	

Number	Plant Name	Container	Specification	Density
38 No.	Alga reptans 'Atropurpurea'	3L	Full Pot: C	6/m ²
27 No.	Bergenia 'Bressingham Ruby'	3L	Full Pot: C	5/m ²
16 No.	Bergenia 'Silberlicht'	3L	Full Pot: C	5/m ²
17 No.	Echinops ritro	3L	Full Pot: C	3/m ²
18 No.	Gernium 'Johnson's Blue'	3L	Full Pot: C	4/m ²
64 No.	Heleium 'Moerheim Beauty'	3L	Full Pot: C	3/m ²
83 No.	Heleium hoopesii	3L	Full Pot: C	3/m ²
48 No.	Heleium hoopesii 'The Bishop'	3L	Full Pot: C	4/m ²
25 No.	Heleibonax niger	3L	Full Pot: C	4/m ²
23 No.	Heleibonax x hybridus	3L	Full Pot: C	4/m ²
12 No.	Hemerocallis 'Crimson Pirate'	57.5L	Full Pot: C	2/m ²
47 No.	Hemerocallis 'Stafford'	57.5L	Full Pot: C	3/m ²
54 No.	Heuchera 'Chocolate Ruffles'	3L	Full Pot: C	4/m ²
17 No.	Heuchera 'Key Lime Pie'	3L	Full Pot: C	4/m ²
10 No.	Heuchera micrantha 'Palace Purple'	3L	Full Pot: C	4/m ²
30 No.	Hosta 'Halcyon'	3L	Full Pot: 2 Barks: C	4/m ²
164 No.	Iris 'Black Swan'	3L	Full Pot: C	3/m ²
92 No.	Rudbeckia fulgida sultivantii 'Goldsturm'	3L	Full Pot: C	3/m ²
84 No.	Salvia officinalis 'Triorcolor'	3L	Full Pot: C	4/m ²

Number	Species	Specification	Density	Mix Species Contribution
762 No.	Crataegus monogyna	1+1: Transplant - seed raised: Branched: 4 brks: C	3/m ²	35%
436 No.	Acer campestre	1+1: Transplant - seed raised: C	3/m ²	20%
327 No.	Cornus alba	Branched: 3 brks: C	3/m ²	15%
436 No.	Ligustrum vulgare	Branched: 4 brks: C	3/m ²	20%
218 No.	Ilex aquifolium	Leader with Laterals: C	3/m ²	10%

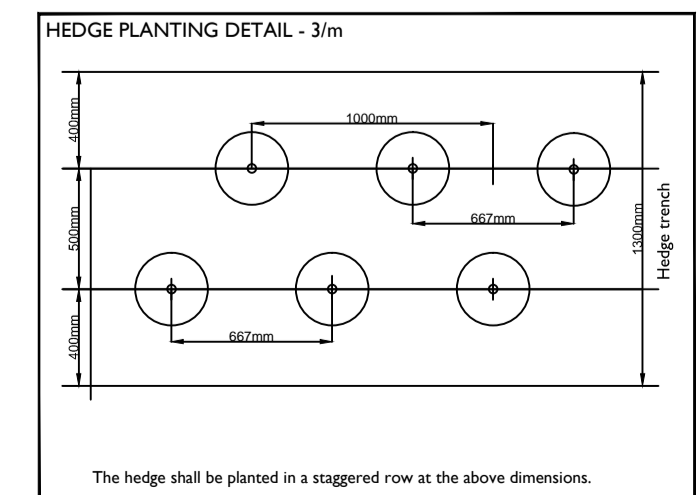

Rev.	Date	Description
A	22.10.14	New layout / planting amendments
B	27.10.14	New layout / planting amendments
C	29.10.14	New layout / planting amendments
D	28.11.14	New layout / planting amendments
E	02.12.14	Amendments to planting trees

Title: Detailed Planning Proposals
 Project: Heyford Park, Leicester
 Client: Leicester City Council
 Date: November 14
 Scale: 1:5000
 Drawing No: 1619 02 E
 Rev: 1

