



PHASE 2, HEYFORD PARK, UPPER HEYFORD, BICESTER


This drawing is the copyright of Focus On Design which is a trading name for Focus Design Partnership Limited. No liability will be accepted for amendments by others to either the printed or digital format.

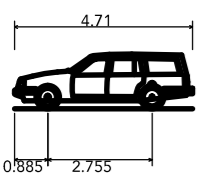

- REVISIONS:
- A. 2014-10-20. Layout amended following changes made to the planning layout REV A. SRS
 - B. 2014-10-29. Layout amended following changes made to the planning layout REV B. SRS
 - C. 2011-11-23. Layout amended following changes made to the planning layout REV C. SRS
 - D. 2014-12-05. Plots 122, 133-135, and 154 repositioned to avoid existing trees at Tree Officer's request. DJE

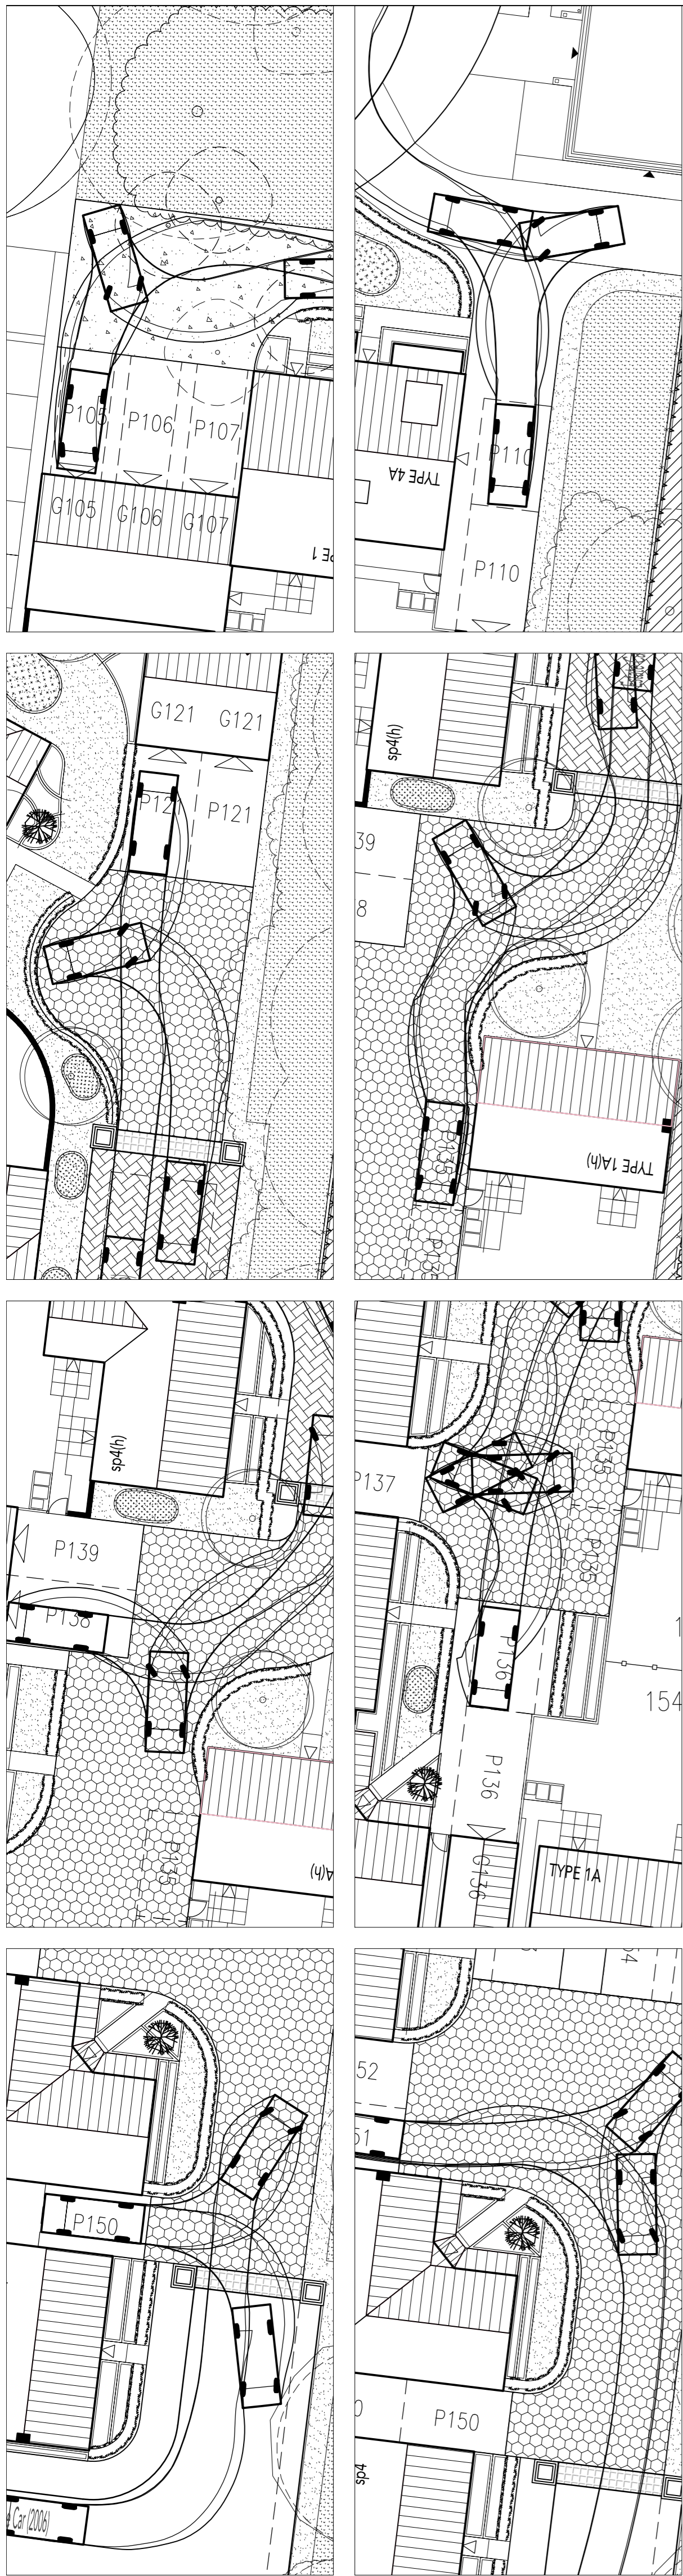


Estate Car (2006)	4.710m
Overall Length	1.804m
Overall Width	1.442m
Overall Body Height	0.207m
Min Body Ground Clearance	1.756m
Max Track Width	4.00s
Lock to Lock Time	5.950m
Kerb to Kerb Turning Radius	

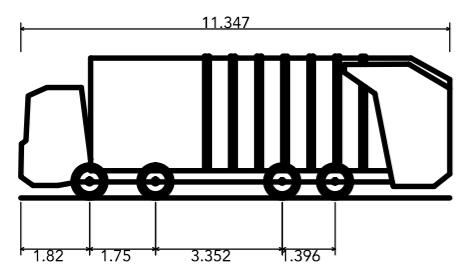

Large Refuse Vehicle (4 axle)	11.347m
Overall Length	2.500m
Overall Width	3.751m
Overall Body Height	0.304m
Min Body Ground Clearance	2.500m
Track Width	6.00s
Lock to Lock Time	11.330m
Wall to Wall Turning Radius	

SCALE: 1:500
0 5 10m

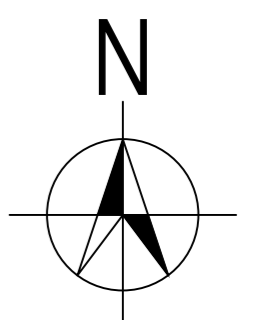

VEHICLE TRACKING LAYOUT

SCALE: 1:200 @ A1
0 5 10m

DATE: AUGUST 2014
DRAWN: SRS

DRAWING TITLE: VEHICLE TRACKING LAYOUT
DRAWING NO: 0521-105

THE OLD BREWERY, LODWAY, PILL, BRISTOL BS20 0DH
t:01275 813380 f:01275 813381 e:admin@focusdp.com

