


PLAN
1:1000
SCALE 1:1000
0 20 40 60 80 100m

- Legend/Notes
- NOTES:
1. THIS DRAWING IS TO BE USED FOR INFORMATION ONLY.
 2. THIS DRAWING SHOULD BE READ IN CONJUNCTION WITH DRAWING 5114534-ATK-DRG-CV-003510.
 3. THIS DRAWING INCLUDES MAP DATA LICENSED FROM ORDNANCE SURVEY, © CROWN COPYRIGHT AND DATABASE RIGHTS 2013 ORDNANCE SURVEY 0100040692.
 4. ALL BARRIERS ARE 2.5m HIGH MEASURED ABOVE ADJACENT RAIL LEVEL (APPROXIMATELY 2.9m ABOVE GROUND LEVEL) UNLESS SPECIFIED OTHERWISE.

KEY

NOISE BARRIER

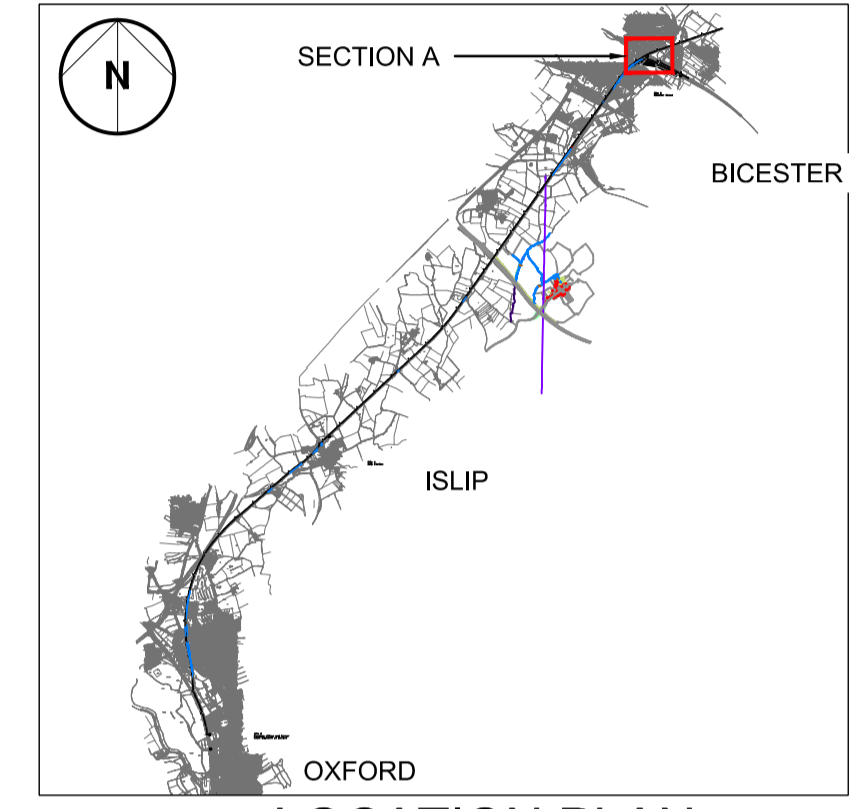

PROVIDED FOR INFORMATION ONLY

P02	30/09/15	REVISED FOLLOWING COMMENTS FROM ERM	SM	PS	PMCO
P01	02/09/15	FOR PLANNING	MB	LD	DS
Rev	Date	Description of Revisions	Drawn	Chkd	Appr

FOR PLANNING

D:\S&B\NET\Templates\B3165\Carlton Buckingham Joint Venture logo.jpg

Contractor(s)

ATKINS

The Axis
10 Holliday Street
Birmingham
West Midlands
B1 1TF

Tel: +44 (0)121 483 5000
Fax: +44 (0)121 483 6333

Project

EAST WEST RAIL PHASE 1

Drawing Title

**NOISE BARRIER PLANNING
SECTION A
LAYOUT PLAN**

Designed	VARIOUS	Signed		Date	02/09/2015
Drawn	M.BUDD	Signed		Date	02/09/2015
Checked	P.STANBURY	Signed		Date	02/09/2015
Approved	P.MCQUADE	Signed		Date	02/09/2015
Scale(s)	AS SHOWN	ELR & Mileage			