


TYPICAL EAVES DETAIL

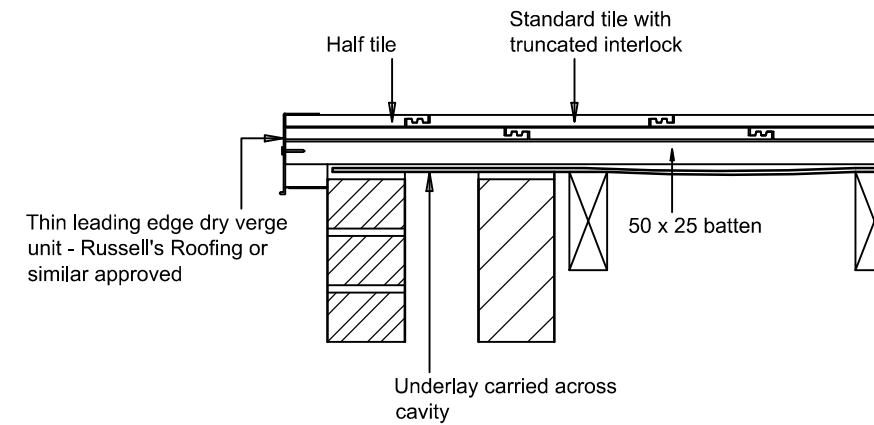

Rev.	Date	Revision
ABACUS CHARTERED ARCHITECTS AND DESIGNERS 26 VITTORIA STREET, HOCKLEY BIRMINGHAM, B1 3PE TEL. 0844 372 2959 FAX. 0121 608 3003 e-mail : email@abacusarchitects.co.uk		
Development Longford Park Banbury Phase 3		
Title TYPICAL EAVES AND VERGE DETAILS		
Scale 1:10 @ A3		
Date Dec 2015 Drawn AKS		
Drg. no 1533 Det 01 Rev		