


Check all dimensions on site before proceeding with any work and notify the architect if any discrepancies are found with this drawing  
Do not scale this drawing always use dimensions provided in preference

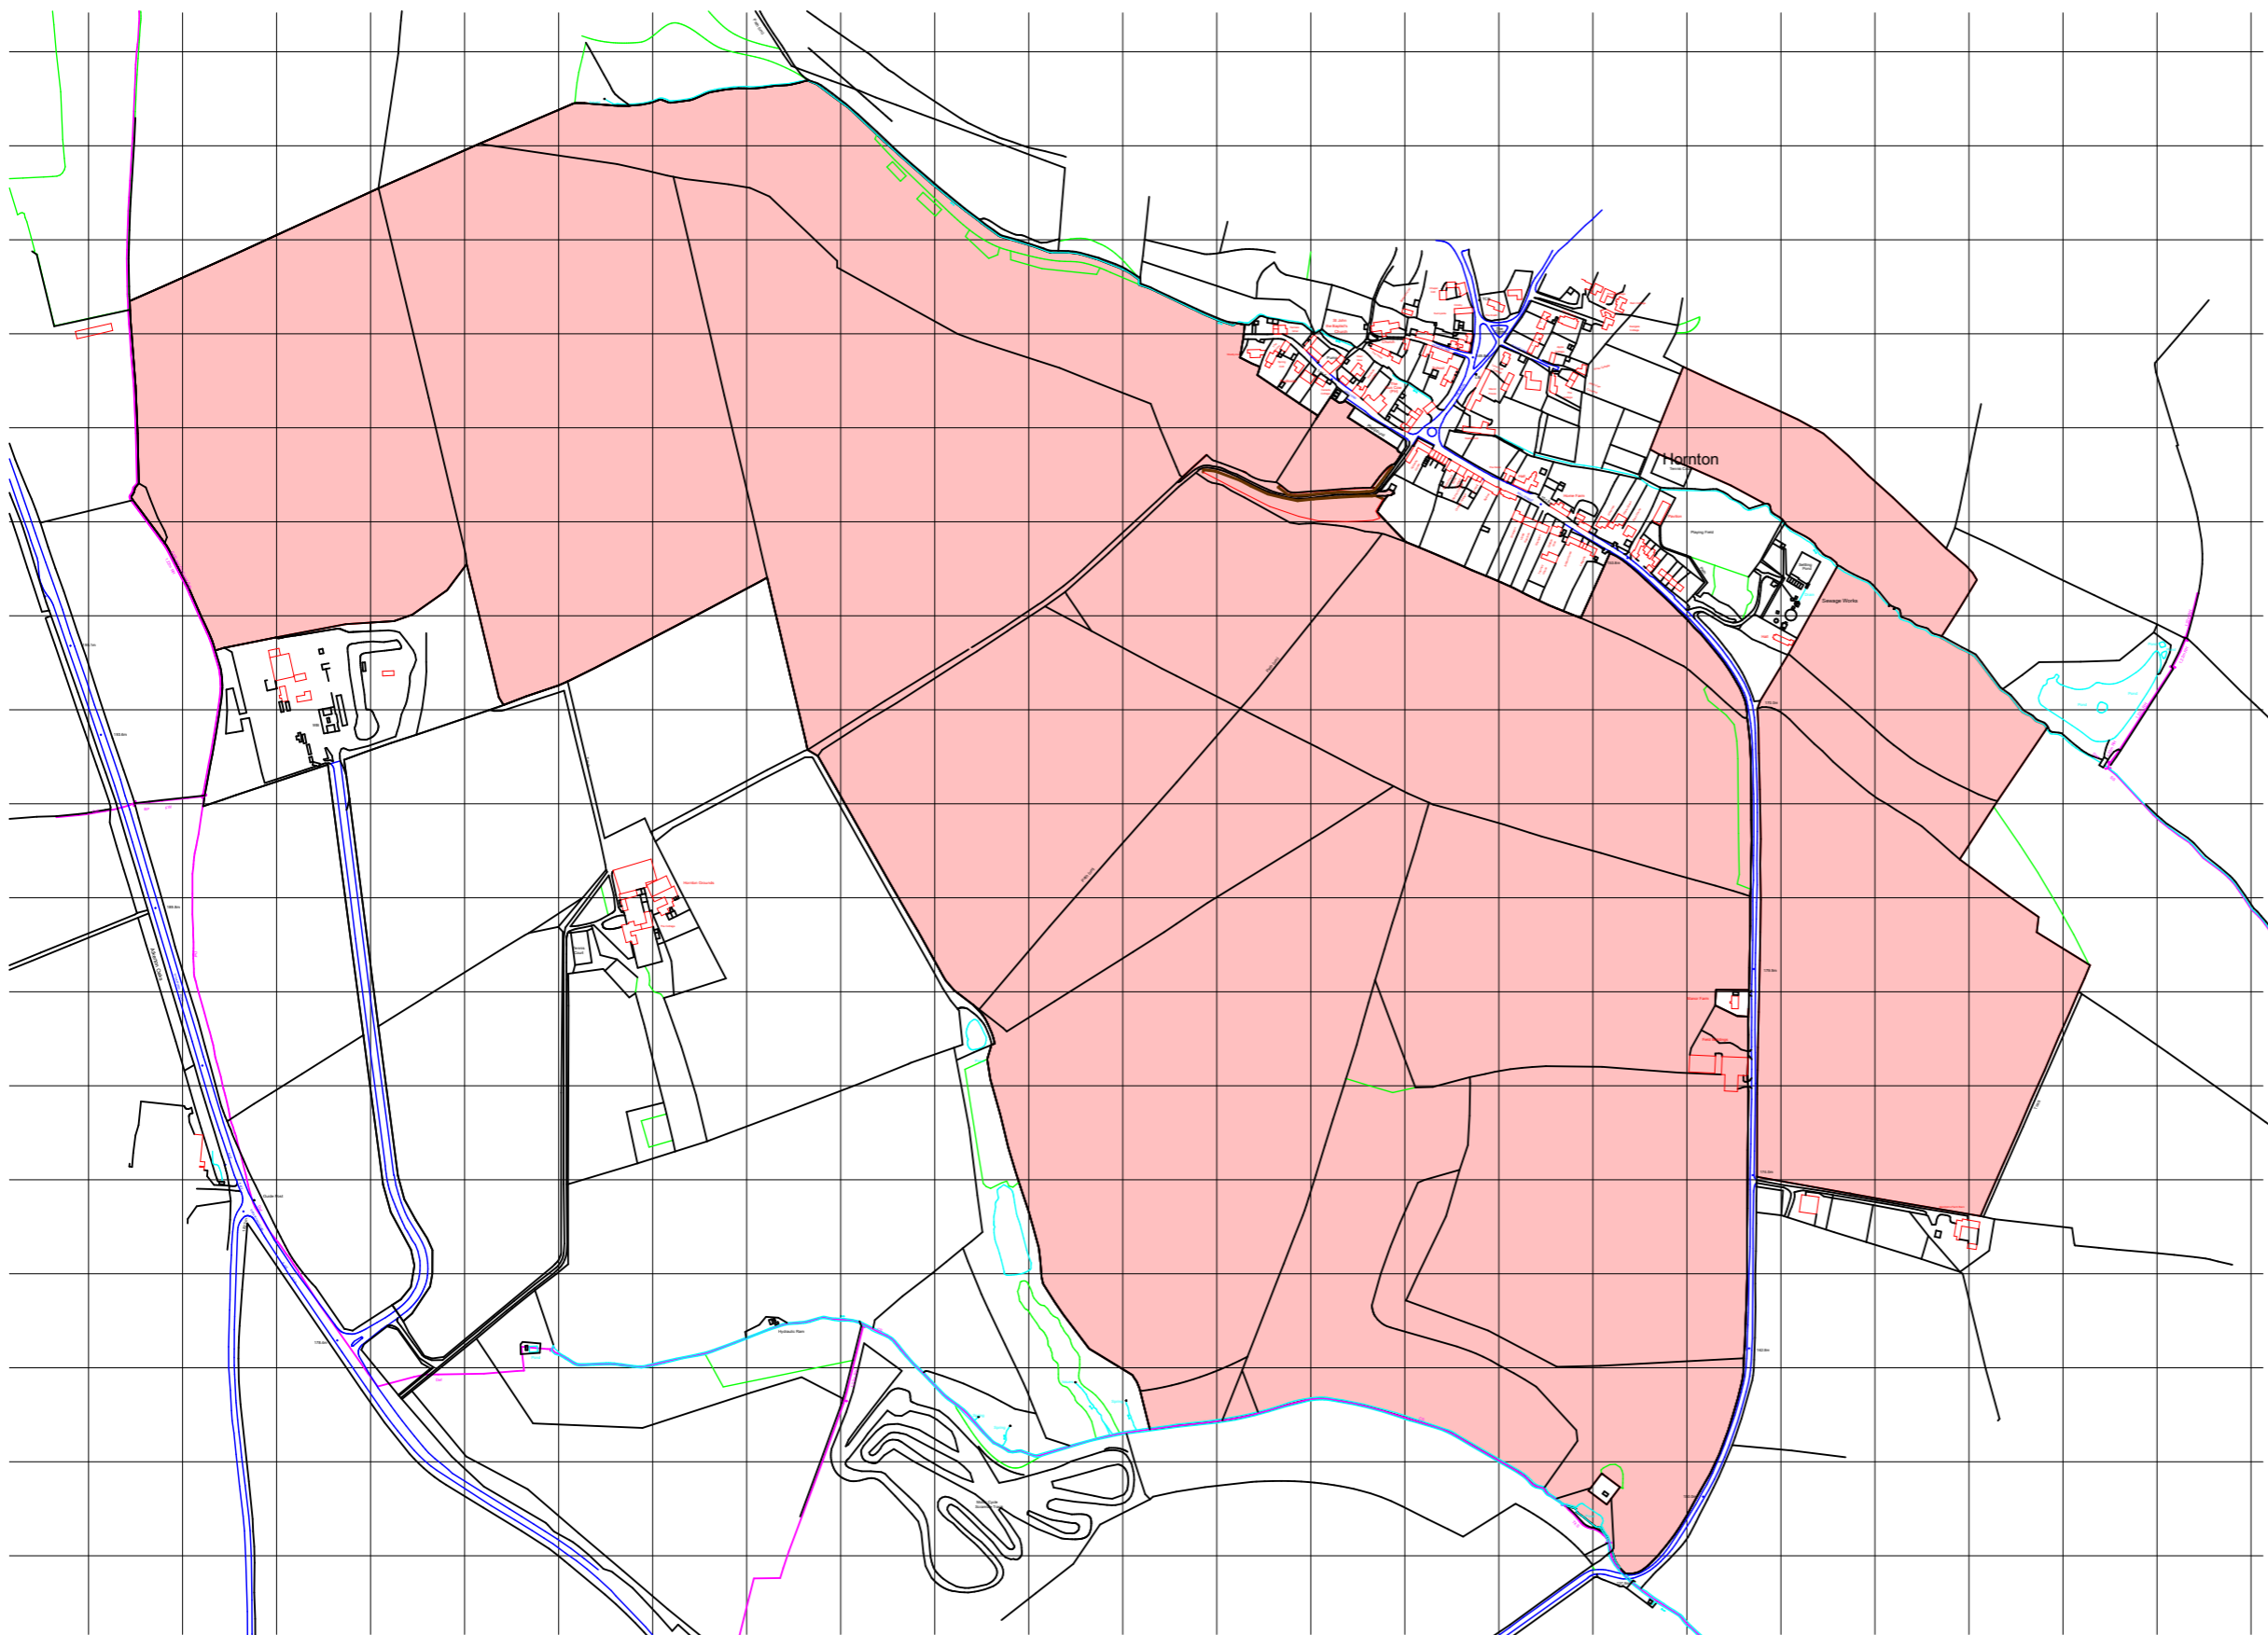

The Property Professionals

MEASURED LAND AND BUILDING SURVEYS

Tel:- 01608 662384  
www.sheldonbosley.co.uk  
planning@sheldonbosley.co.uk

The Corner House, Market Place, Shipston-on-Stour, Warks, CV36 4AG

**Mr F Scott**

**Horton Grounds & Manor Farm**

Horton  
Banbury  
Oxfordshire

Project Title

**Horton Grounds & Manor Farm**

**Estate Plan**

Drawn by	Date	Drawing Scale
<b>MB</b>	24.07.09	<b>NTS</b>
Checked by	Date	
<b>JW</b>		
Drawing Number	Paper Size	Revision
<b>134-10 - 4</b>	<b>A3</b>	