
Check all dimensions on site before proceeding with any work and notify the architect if any descrepencies are found with this drawing Do not scale this drawing always use dimensions provided in preference

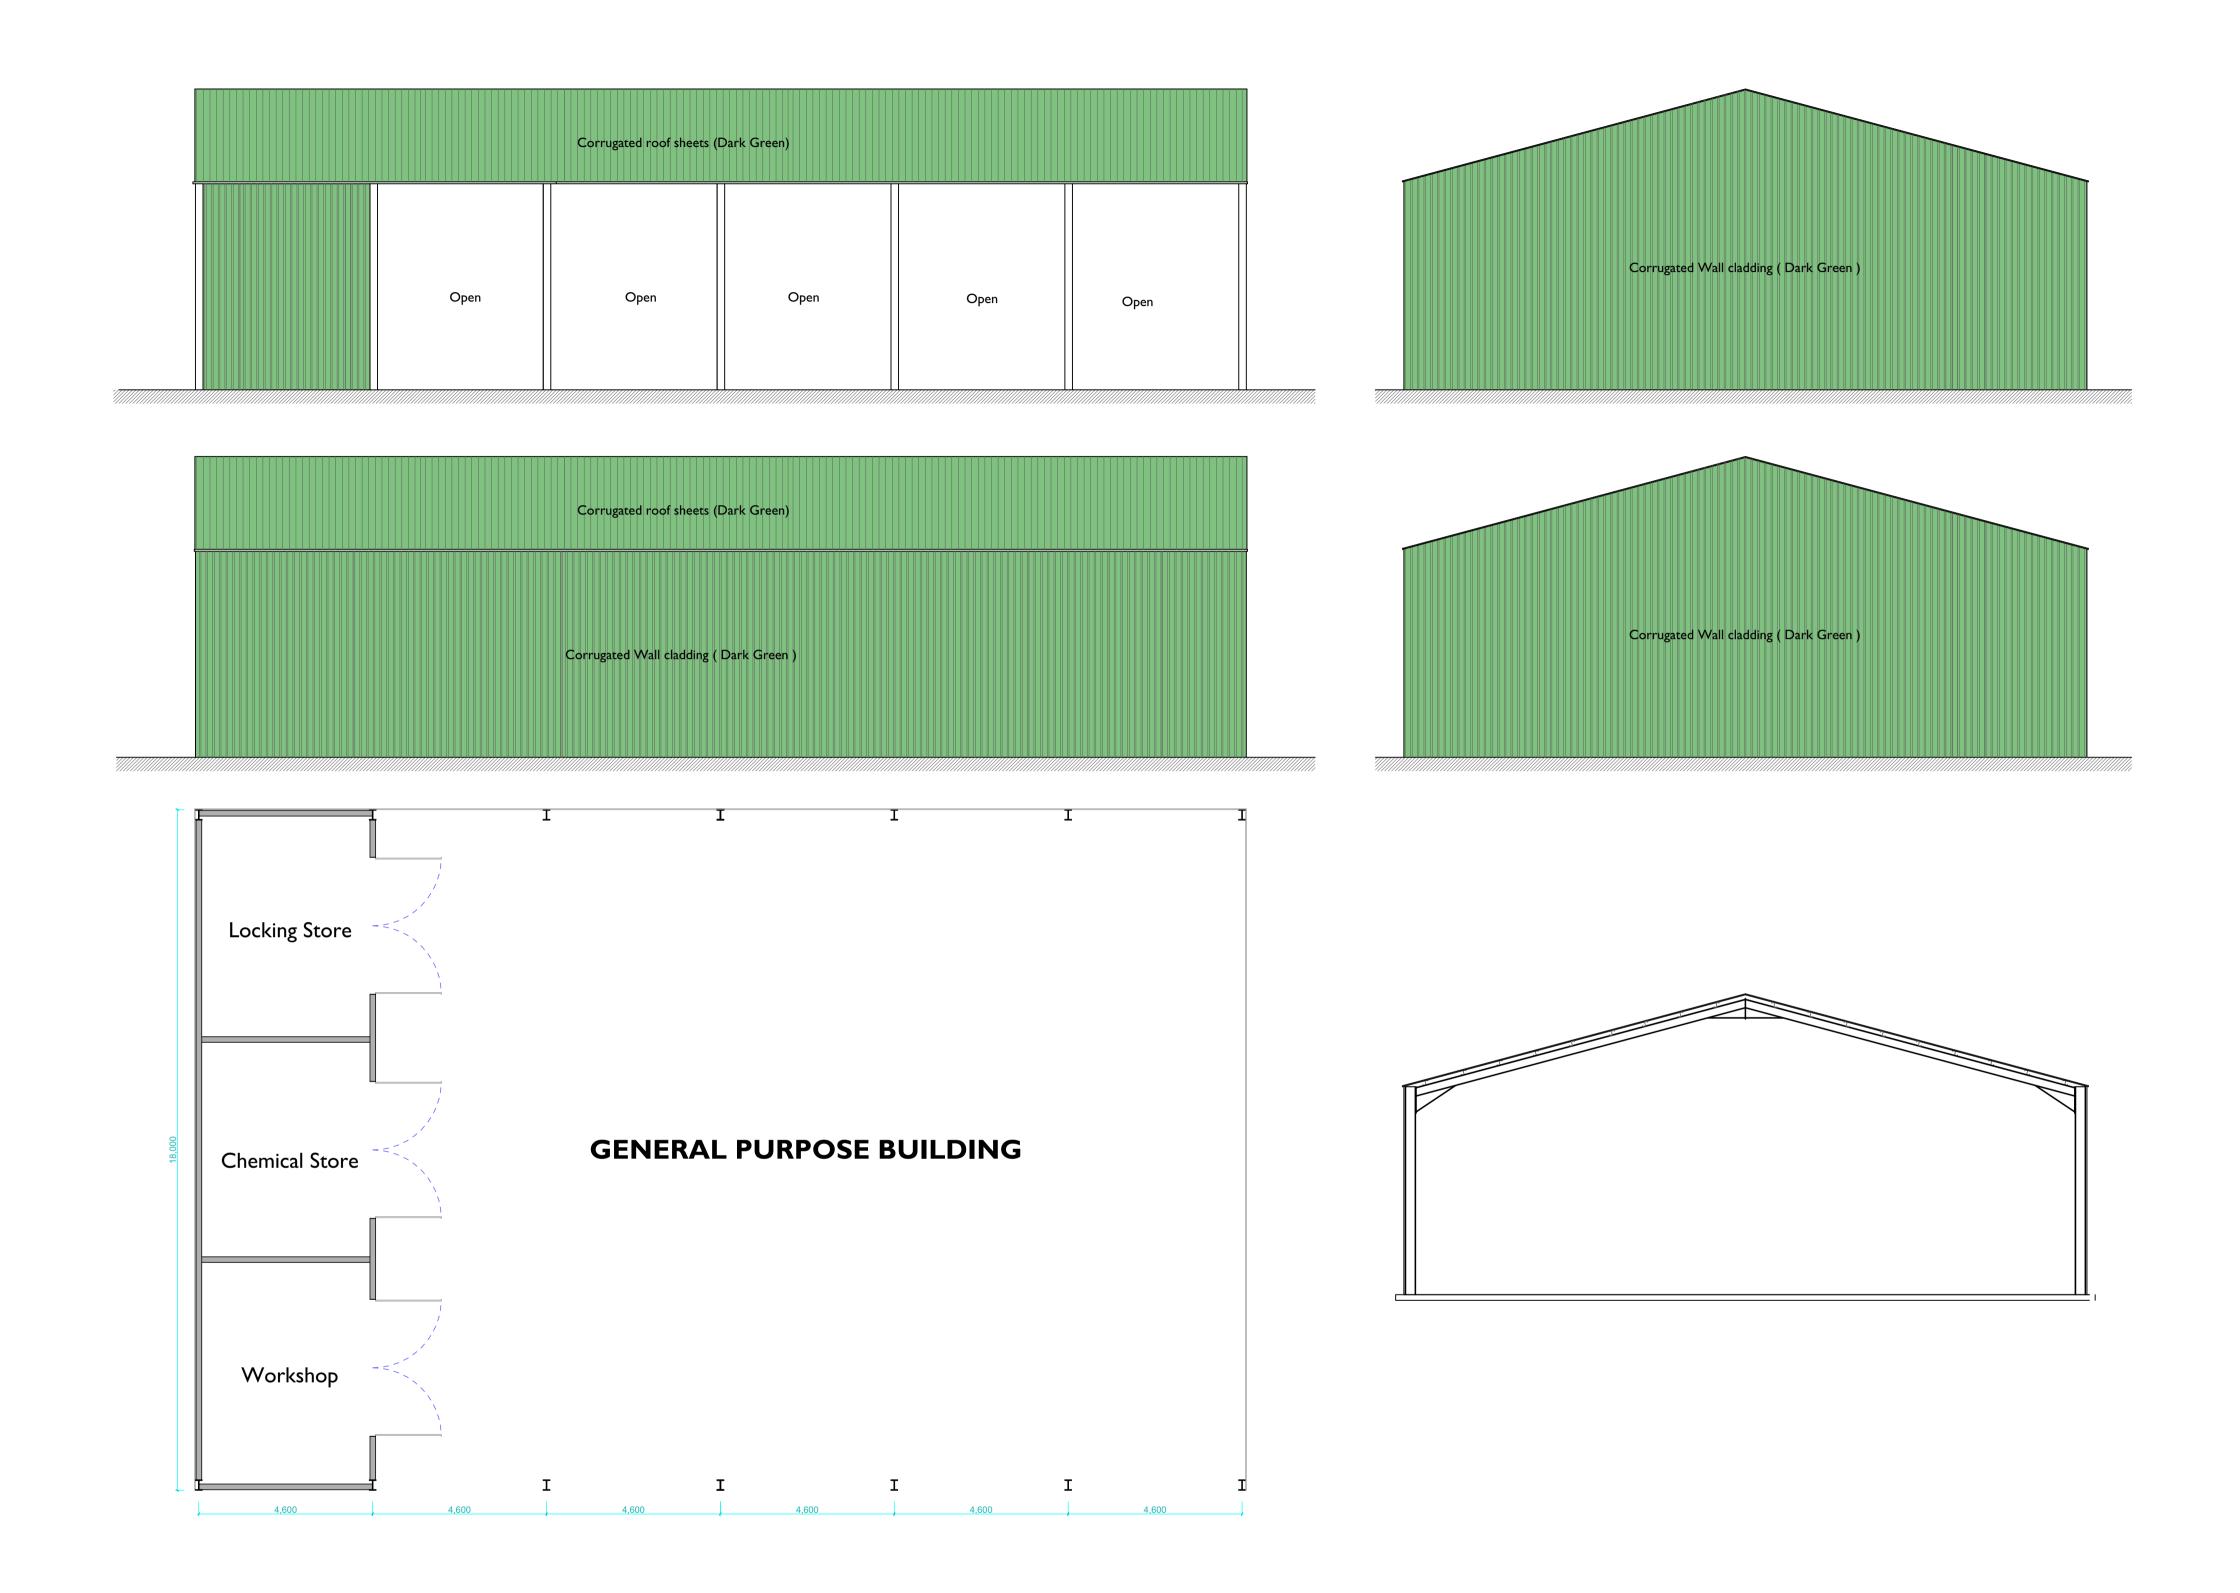

Copyright Reserved



The Property Professionals

PLANNING AND ARCHITECTURAL SERVICES

Tel:- 01608 662384

www.sheldonbosley.co.uk
planning@sheldonbosley.co.uk

1:100 The Corner House, Market Place, Shipston-on-Stour, Warks, CV36 4AG

MR FINLAY SCOTT

HORTON GROUNDS HORTON

BANBURY OXFORDSHIRE OX15 6HH Project Title

PROPOSED FARM STEAD PROPOSALS

Drawing Scale

1:100 Date 22/02/08 Drawing Number Paper Size Revision 2558 - 4 ΑI

General Purpose Building