

Check all dimensions on site before proceeding with any work and notify the architect if any descrepencies are found with this drawing Do not scale this drawing always use dimensions provided in preference

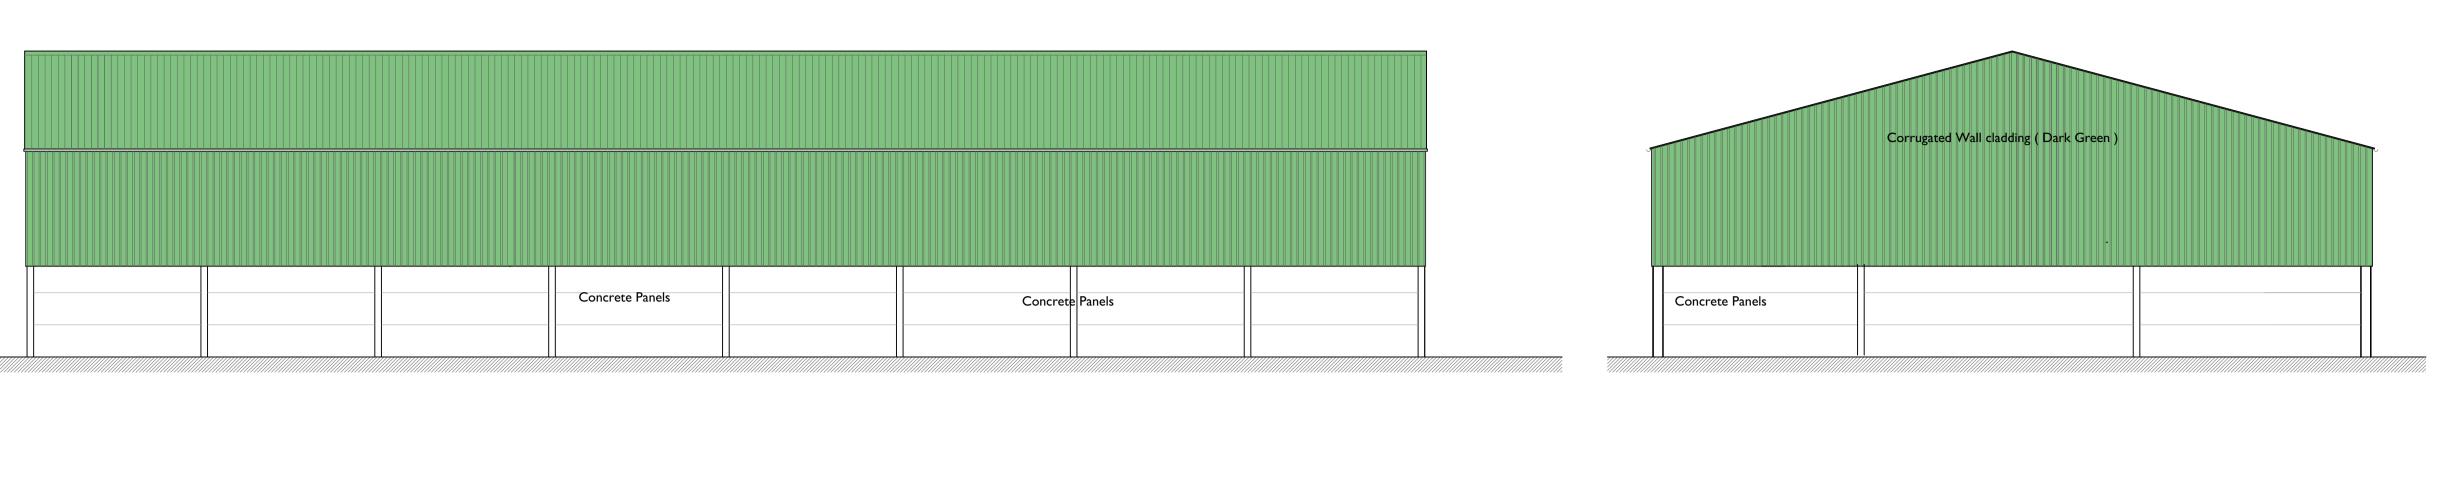

Copyright Reserved

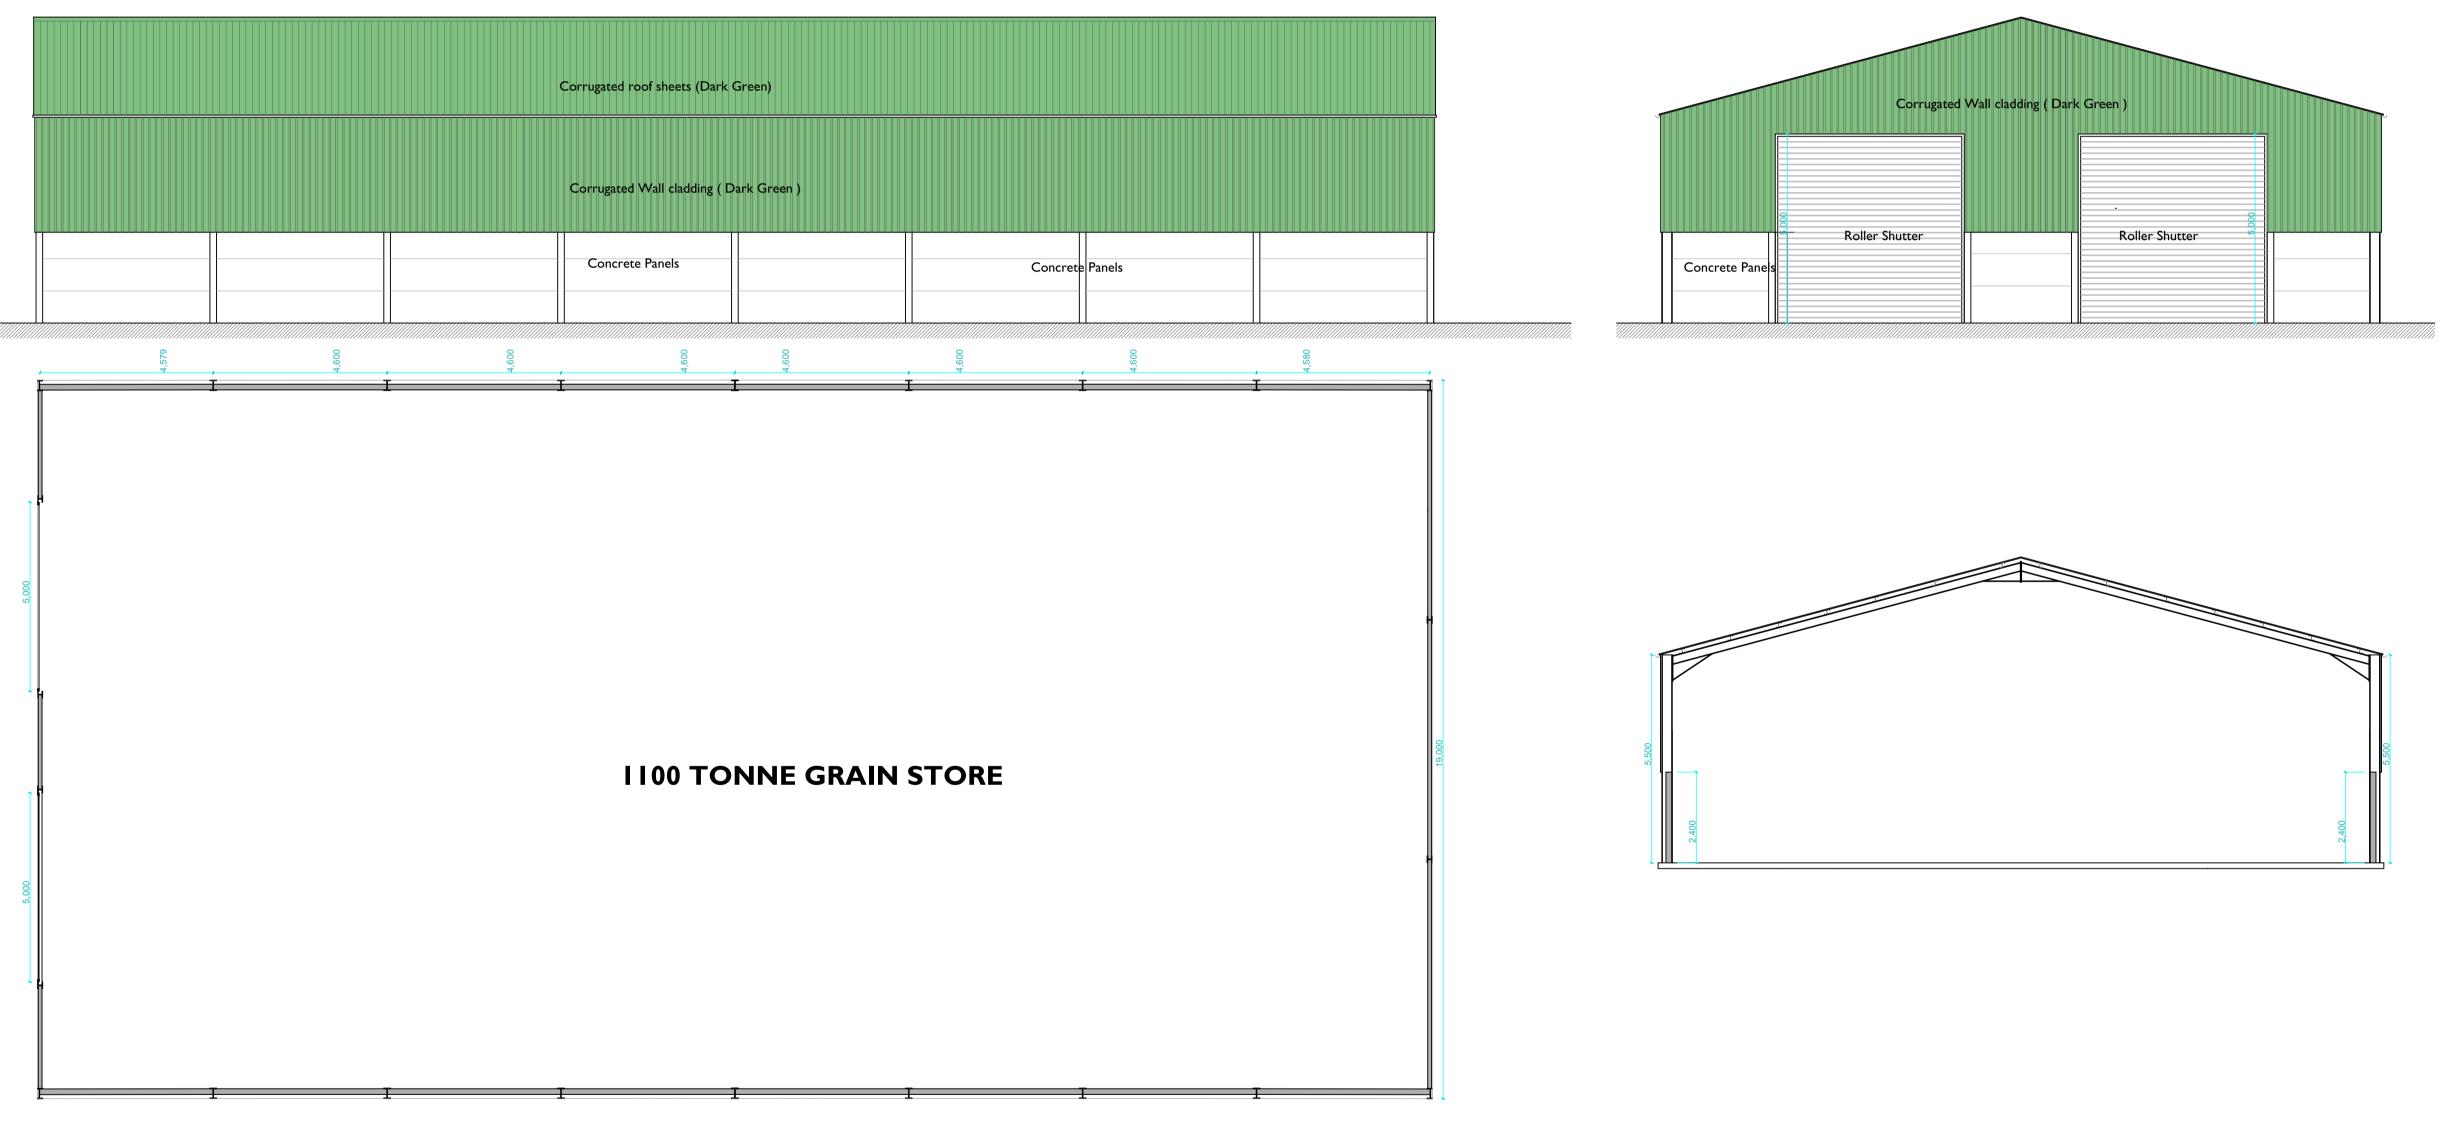



The Property Professionals

PLANNING AND ARCHITECTURAL SERVICES

Tel:- 01608 662384

www.sheldonbosley.co.uk
planning@sheldonbosley.co.uk

1:100 The Corner House, Market Place, Shipston-on-Stour, Warks, CV36 4AG

MR FINLAY SCOTT

HORTON GROUNDS

BANBURY OXFORDSHIRE

2558 - 3

OX15 6HH Project Title

PROPOSED FARM STEAD PROPOSALS

ΑI

1:100 Drawing Number Paper Size Revision

Corn Store