

Tree Grille Details
 Type: Greenleaf Castle Tree Grille (Single tray)
 Material: Segments: Mild steel
 Frame: Galvanized mild steel
 Fixings: Stainless steel
 Finish: Segments and Frame - Galvanized to BSEN 146 1999
 Colour: Galvanized

All Construction to Manufacturers' recommendations

All products are or similar approved

For details of pit locations see drawings UA001881-701-114 to 116


Tree pit volume and use of structural tree soil in accordance with instruction from client agent following meeting between Silver, WDH and CDC on 20-06-14 and subsequent email from Silver dated 03-07-14.

Trees to be planted within the planting season (usually mid November to late March, dependant on suitable climatic conditions).

Notes:

All trees planted within 6000mm from underground services, kerbs, structures or infiltration blankets should include root barriers as indicated

For all tree pit locations/positions refer to planting plans

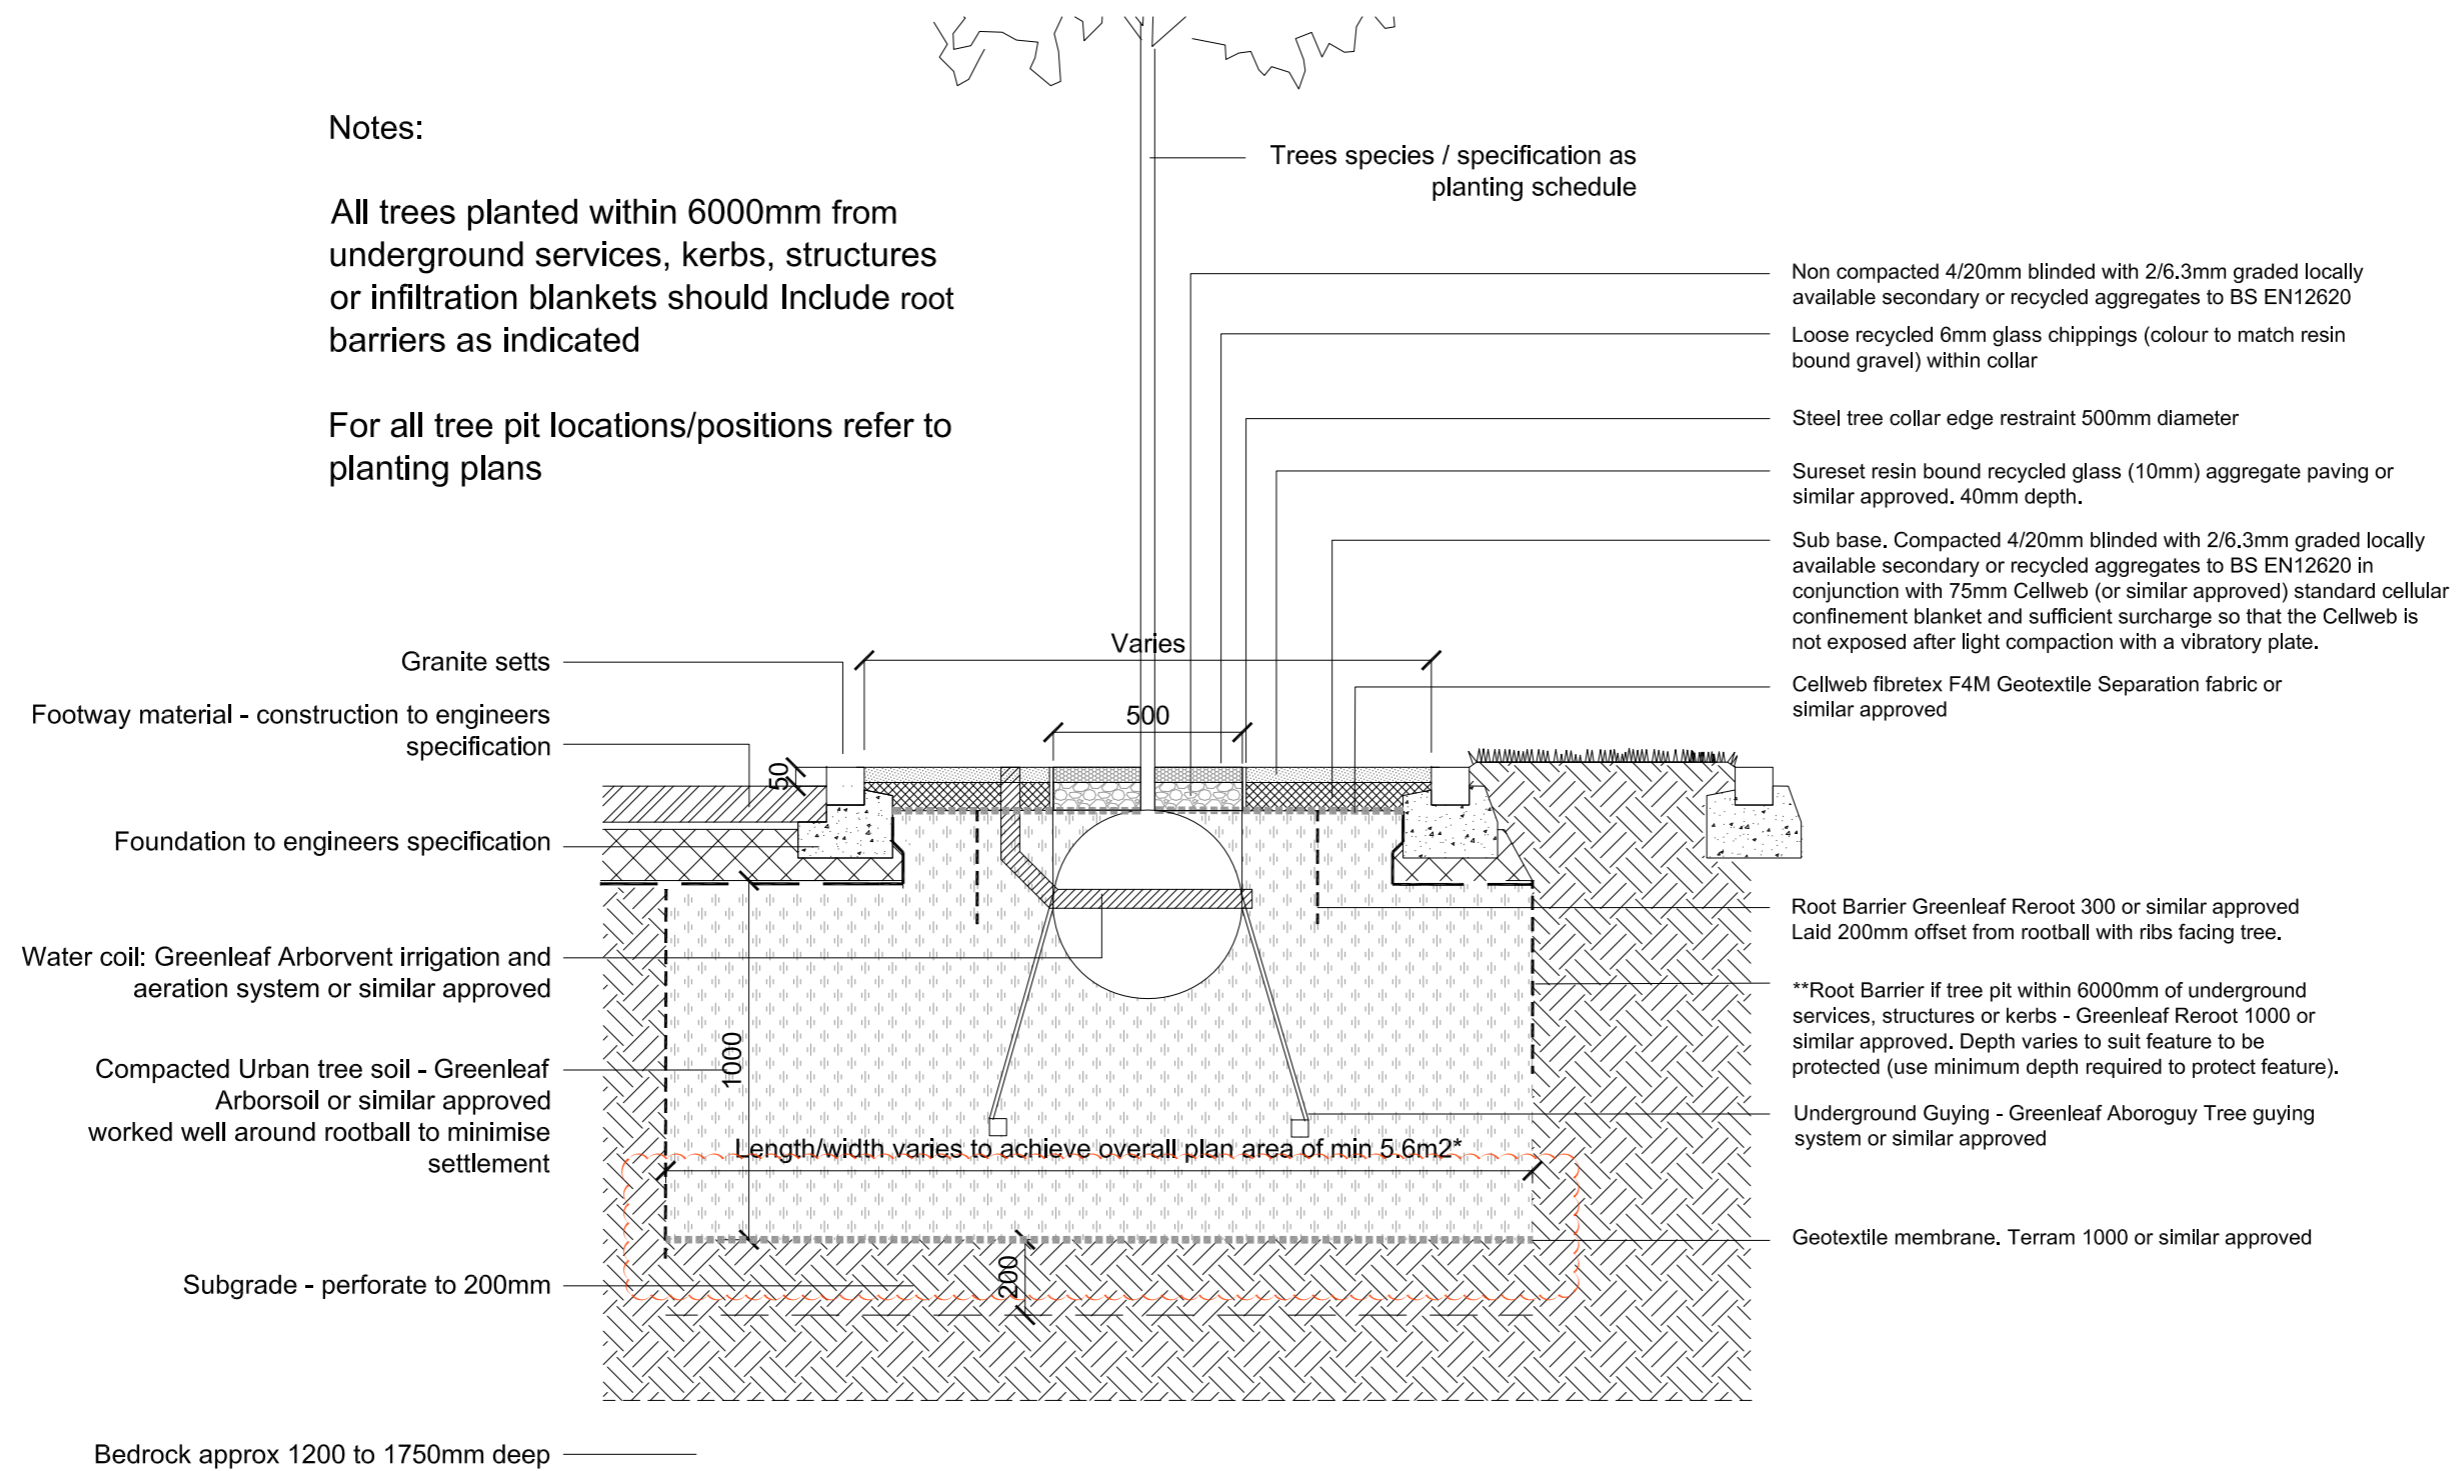

TP-H-B Tree pit detail: Recycled Glass aggregate resin bound paving

* unless resin bound glass feature is set within soft landscape in which case structural pit to extend only to extents of above ground feature, edging and support. The remaining area required to achieve 5.6m2 to be constructed as per TP-S-A.

**Indicative root barrier locations shown on planting plans – to be checked on site in line with location and depth of constraints and to supplier's recommendations.

04	Clear washed stone omitted for add'l tree soil in line with CDC comments	11-03-16
03	Perforation note revised Castle grille detail removed (none remain in RP1)	19-10-15
02	TP-H-A Revert to consented with updates, root barrier revisions to TP-H-B	10-09-15
01	1st Issue	25-09-14
Issue	Description	Date

Status		
PLANNING NOT FOR CONSTRUCTION		
Scale	1:20	Current Issue Signatures
Original Size	A2	Author B. CONNOLLEY
Height Datum	DATUM	Checker A. VICTORY
Grid	GRID	Approver R. KITCH
© Copyright reserved		

Filename: UA001881-701-800 TREE PIT DETAILS - HARD DWG



Hyder HYDER CONSULTING (UK) Limited
 5th Floor, The Pithay
 All Saints Street
 Bristol, England
 BS1 2NL
 Tel: +44 (0)870 000 3003
 Fax: +44 (0)870 000 3903

Project
 Bicester Eco Development

Title
 Tree Pit Details
 Hard
 Phase 1

Drawing No. | Project No. | Issue
 701-815 | UA001881 | 04

