


NOTES

Figured dimensions must be taken in preference to scaled dimensions. Contractors, Site Contractors before commencing or preparing shop drawings. All drawings are subject to Copyright.

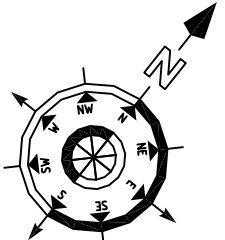

REVISION


no.	date	details

ALLAN.B. MATTHEWS A.R.I.B.A.



37 Fore Street,  
Bovey Tracey, Devon  
TQ13 9AD  
Tel : (01626) 833727  
Fax : (01626) 833102  
drawingoffice@allanbmatthews.com  
www.allanbmatthews.com

CLIENT

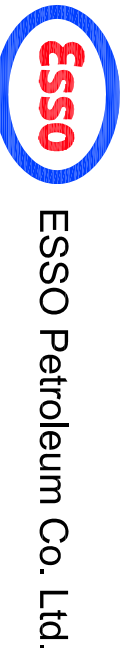

ESSO Petroleum Co. Ltd.

JOB

Barbury Service Station  
Oxford Road  
Bodicote  
Banbury  
OX15 4AB

DRAWING TITLE

Synergy Fuels Program

SITE LAYOUT  
as existing

M:\2067-146 Banbury.dwg

drawn by: DH date: 02/2015

checked by: date:

Scale: 1:200 @ A3 Type: ADV

PtL 200738 2067-146 01 Dwg. No Revision