


# Oxford Road Bodicote

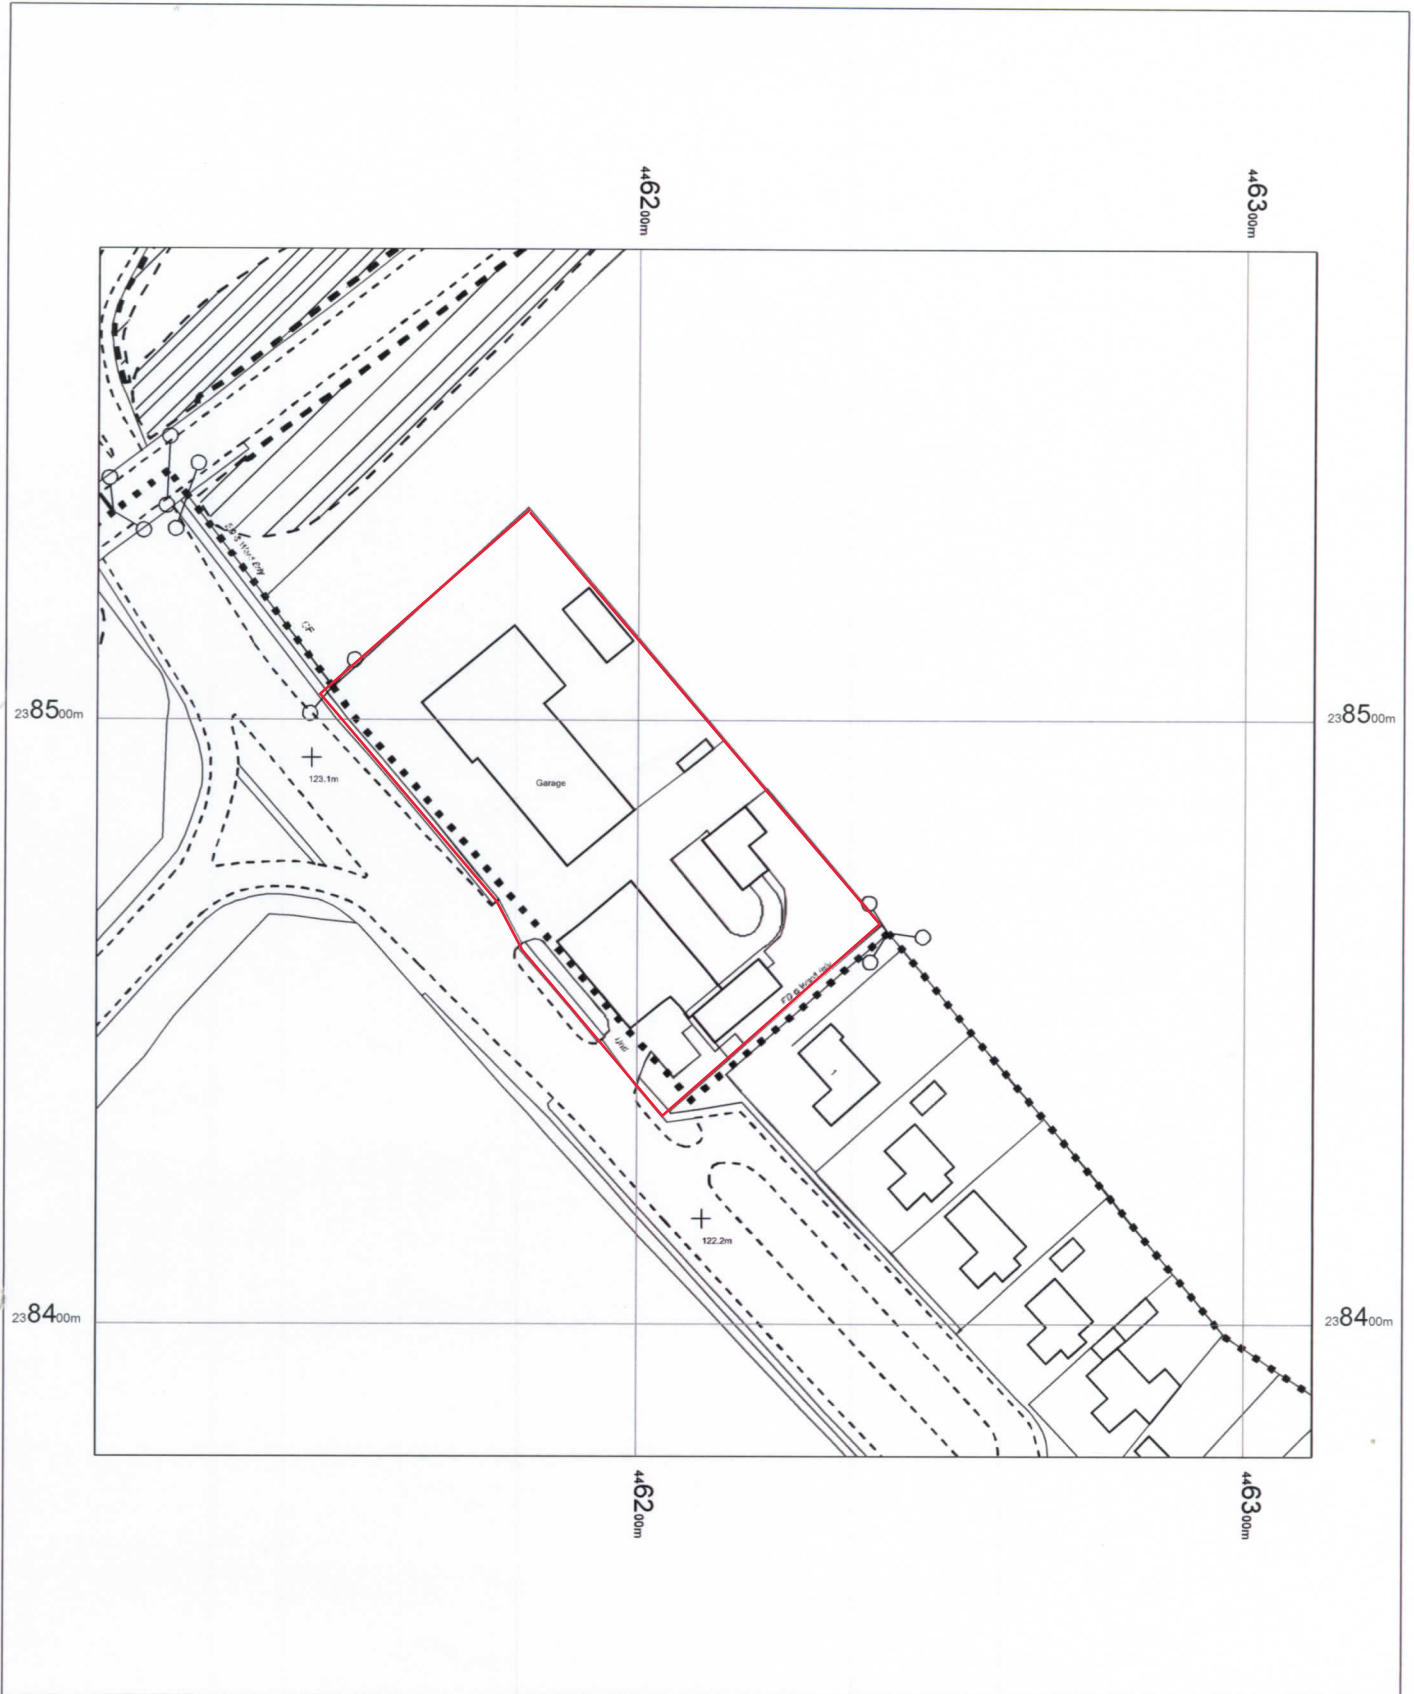

Euro garages  
Oxford Road  
Bodicote  
Banbury  
OX15 4AB  
  
T013493

OS MasterMap 1250/2500/10000 scale  
03 February 2016, ID: BLJT-00499107  
[www.planningapplicationmaps.co.uk](http://www.planningapplicationmaps.co.uk)

1:1250 scale print at A4, Centre: 446211 E, 238478 N

©Crown Copyright Ordnance Survey. Licence no.  
100051661

