


Dimensions are in meters, unless stated otherwise.  
 Scaling of this drawing is not recommended.  
 It is the recipient's responsibility to print this document to the correct scale.  
 All relevant drawings and specifications should be read in conjunction with this drawing.

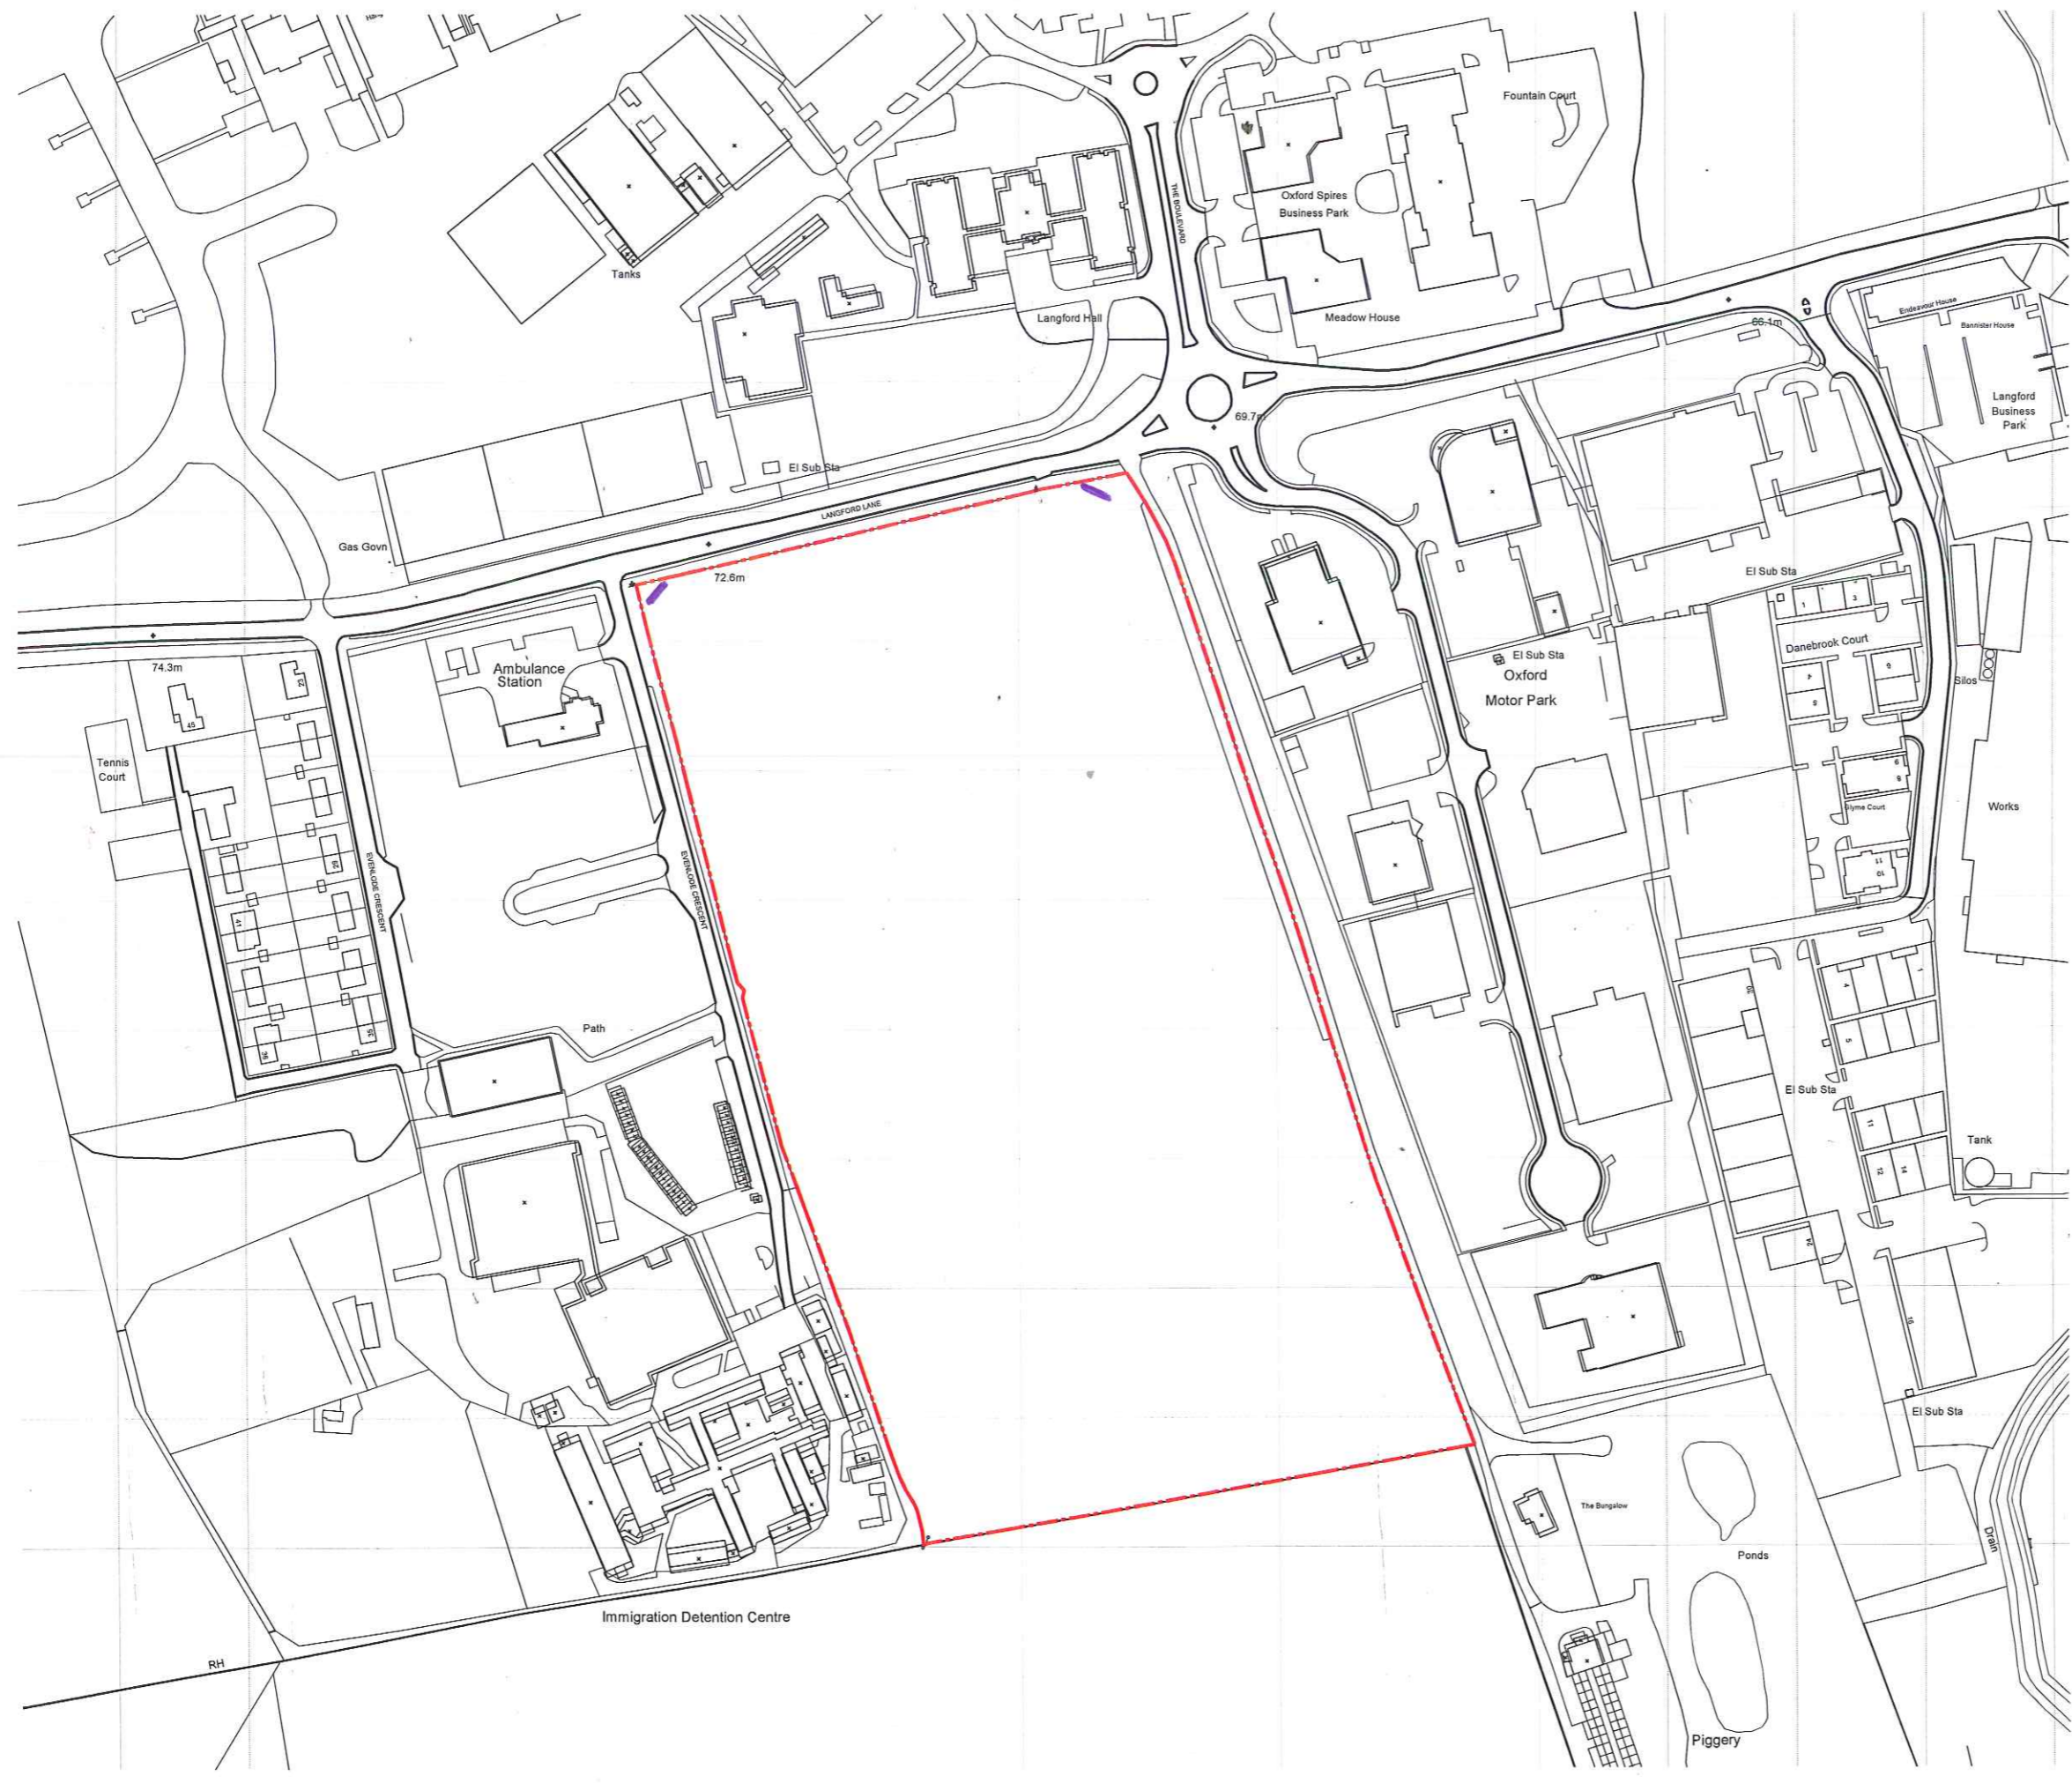

Application Boundary  
 Site Area: 8.26 Hectares 20.40 Acres  
 Site Board Locations


rev | amendments | by | ckd | date

Oxford Technology Park  
 Site Location Plan



Newark Square Innovation Centre, Colliers Way, Newark, Nottinghamshire NG24 2TH  
 +44 (0)1639 850027 | +44 (0)1639 850010 | info@umcarchitects.com

Drawing Status:	PLANNING
Drawn:	CA
Date:	03/06/2014
Scale:	1:1250 A1
Drawing no:	Revision:
13045 1001	-

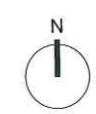

25m SCALE 1:1250