



CORE HOUSING EAST


SINGLE GARAGE

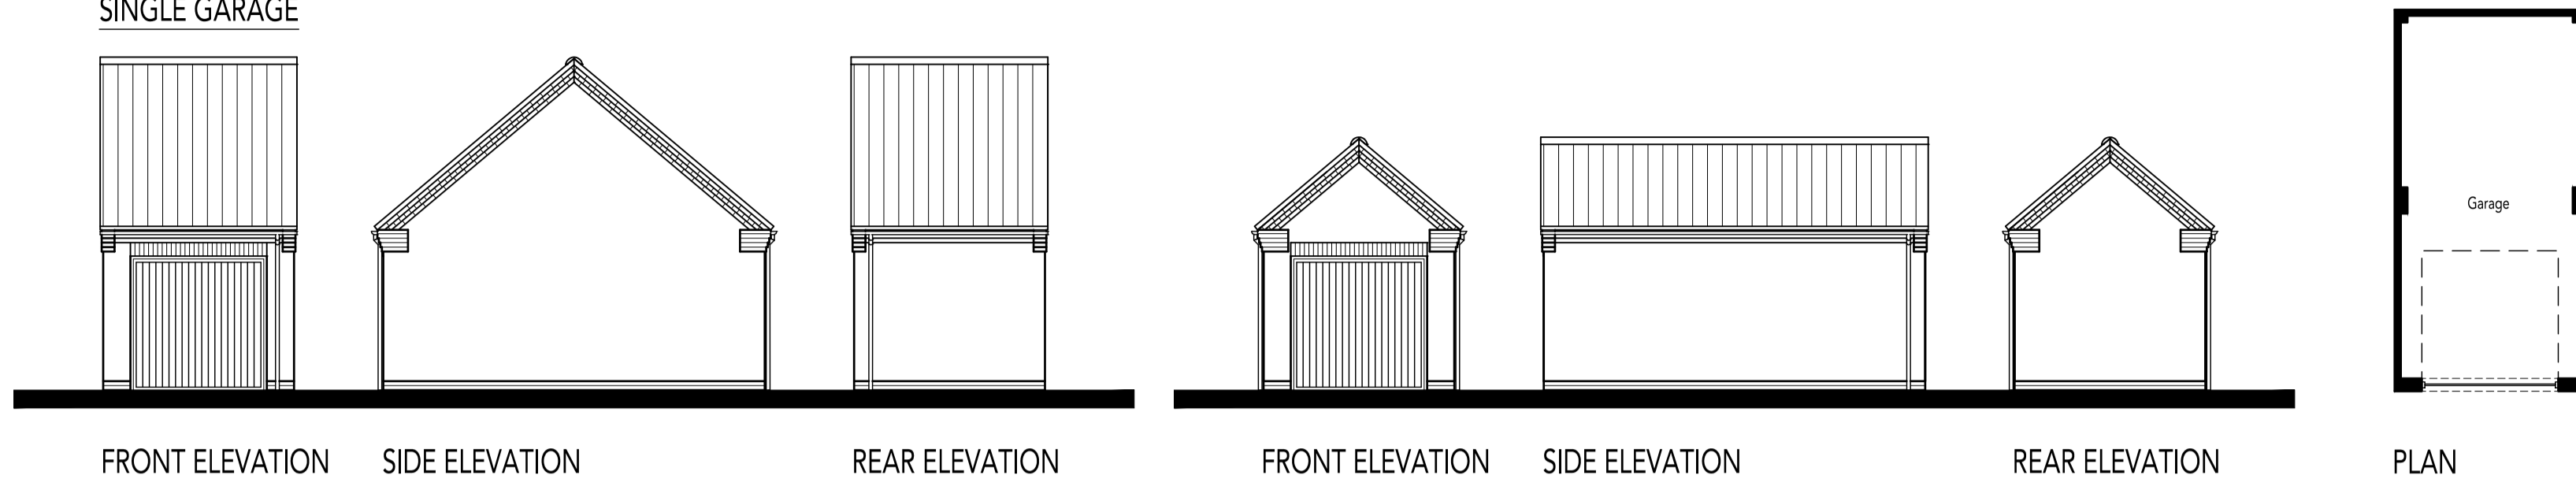

DOUBLE GARAGE

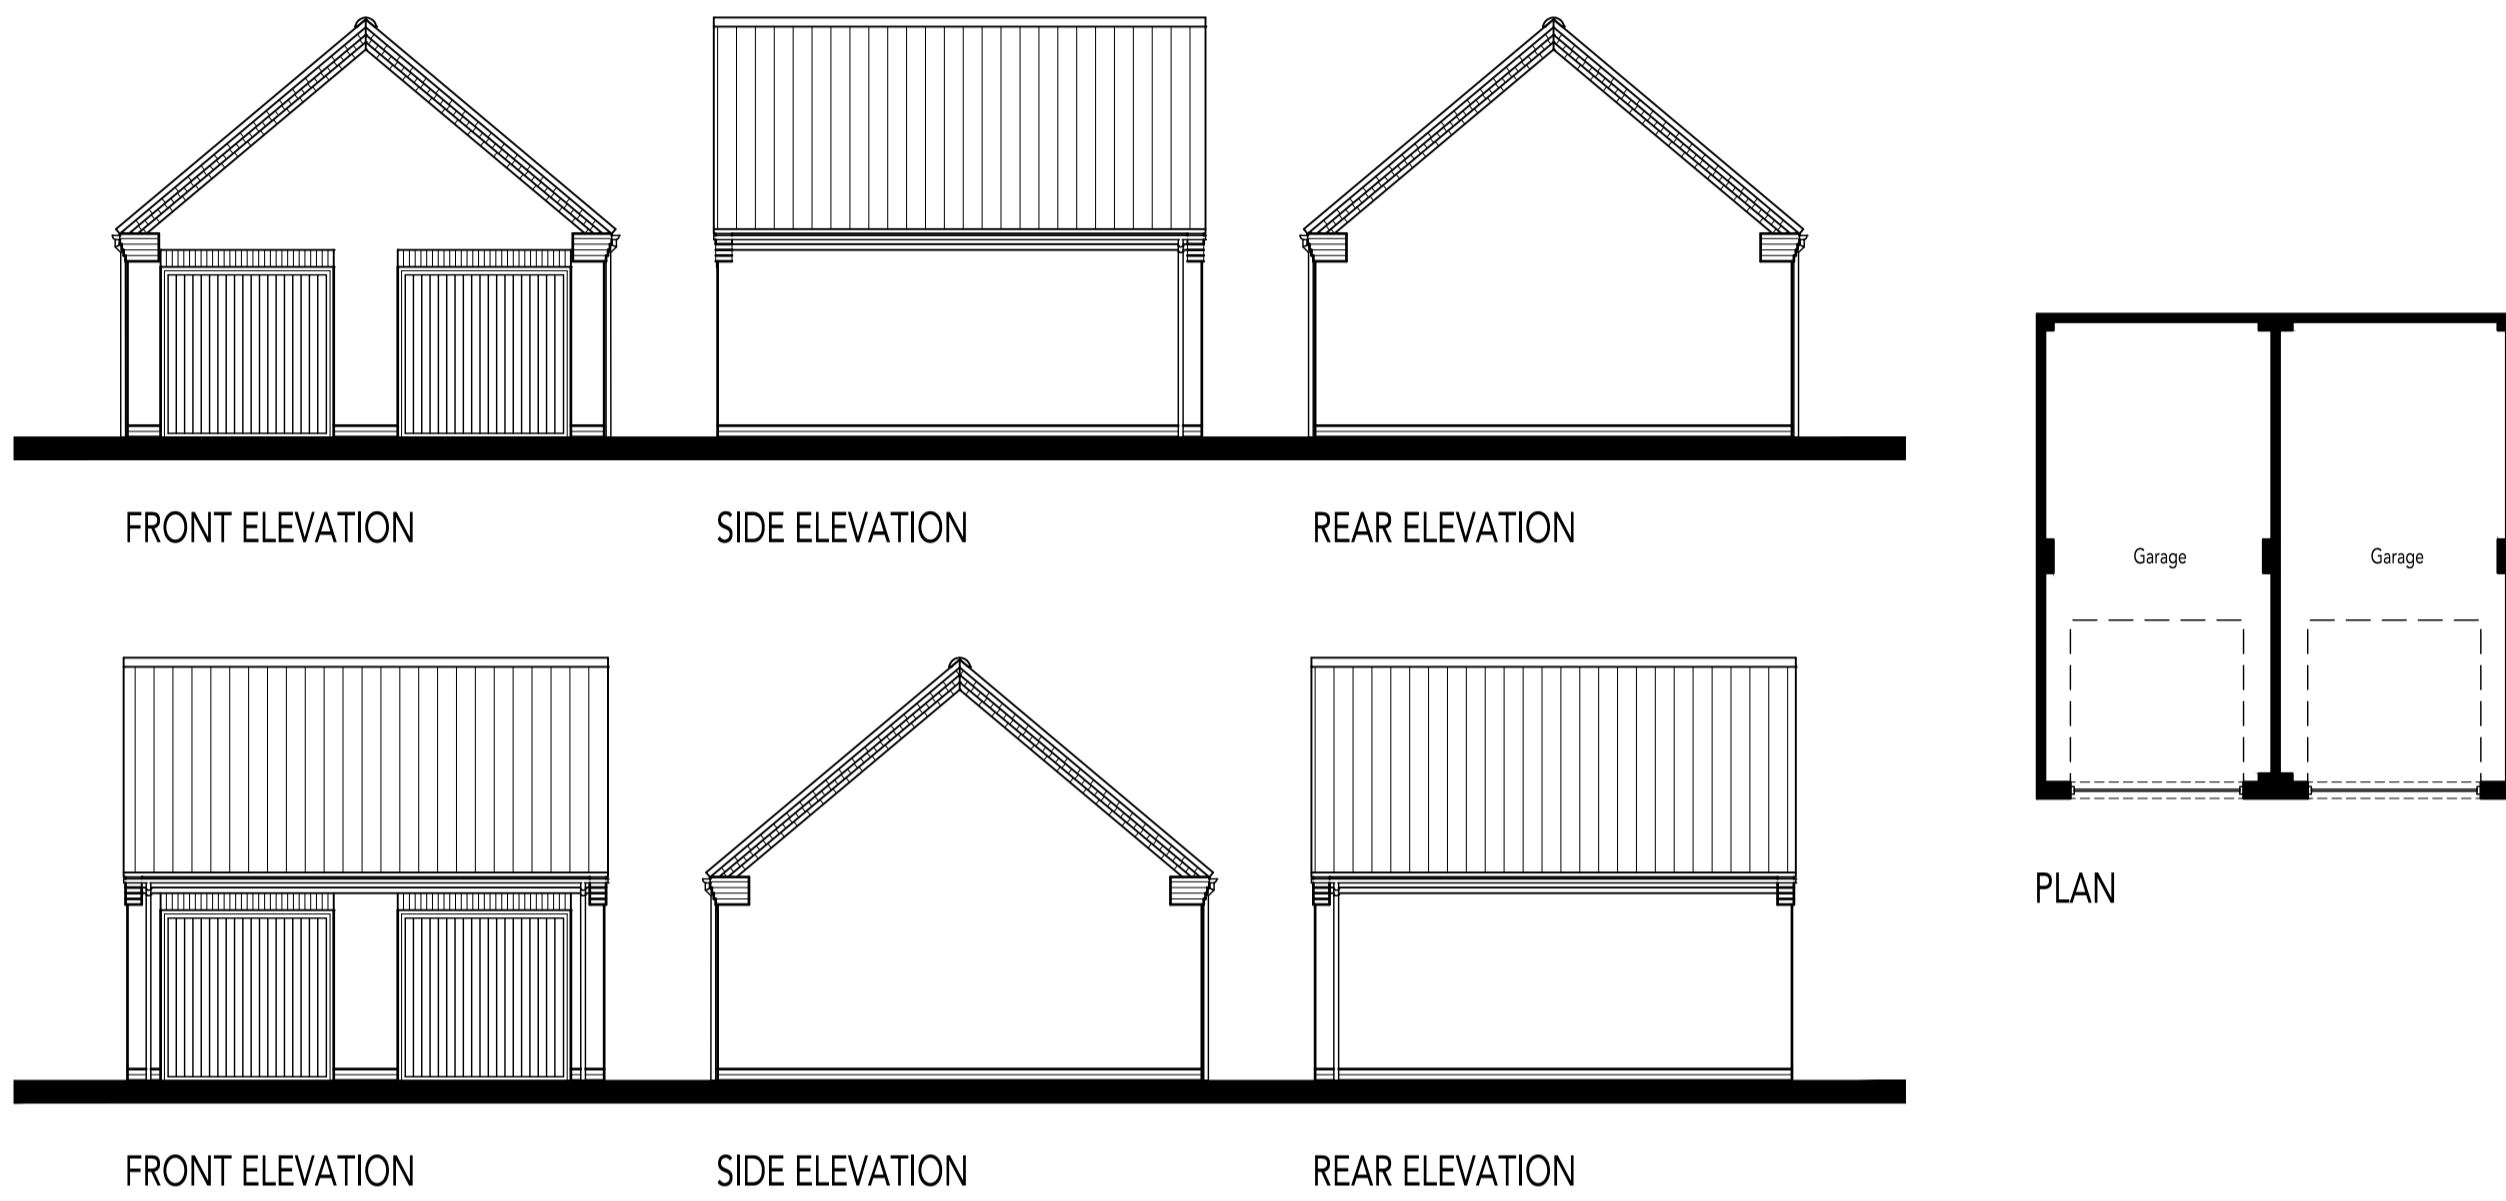

TRIPLE GARAGE

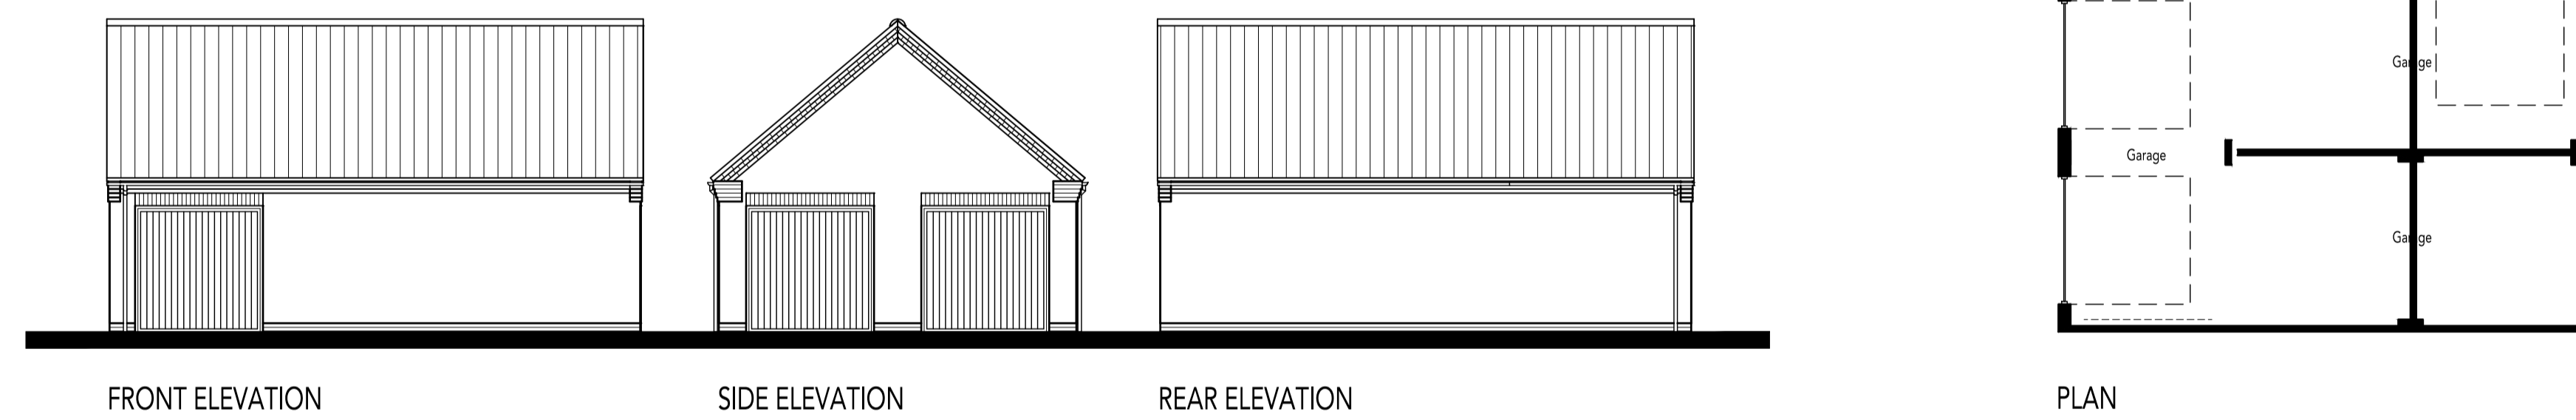

REVISIONS:

N.B. For facing & Roofing Materials please refer to the Materials Layout Dwg. No. 0521-PH4/5B-108.
For personnel door locations please refer to the External Works Layout Dwg. No. 0521-PH4/5B-104.

