


TREE PLANTING IN SOFT LANDSCAPE DETAIL 1:25 @ A2

DOUBLE-STAKED AND TIED


To be used in planting of trees with specified Up to 16-18 girth

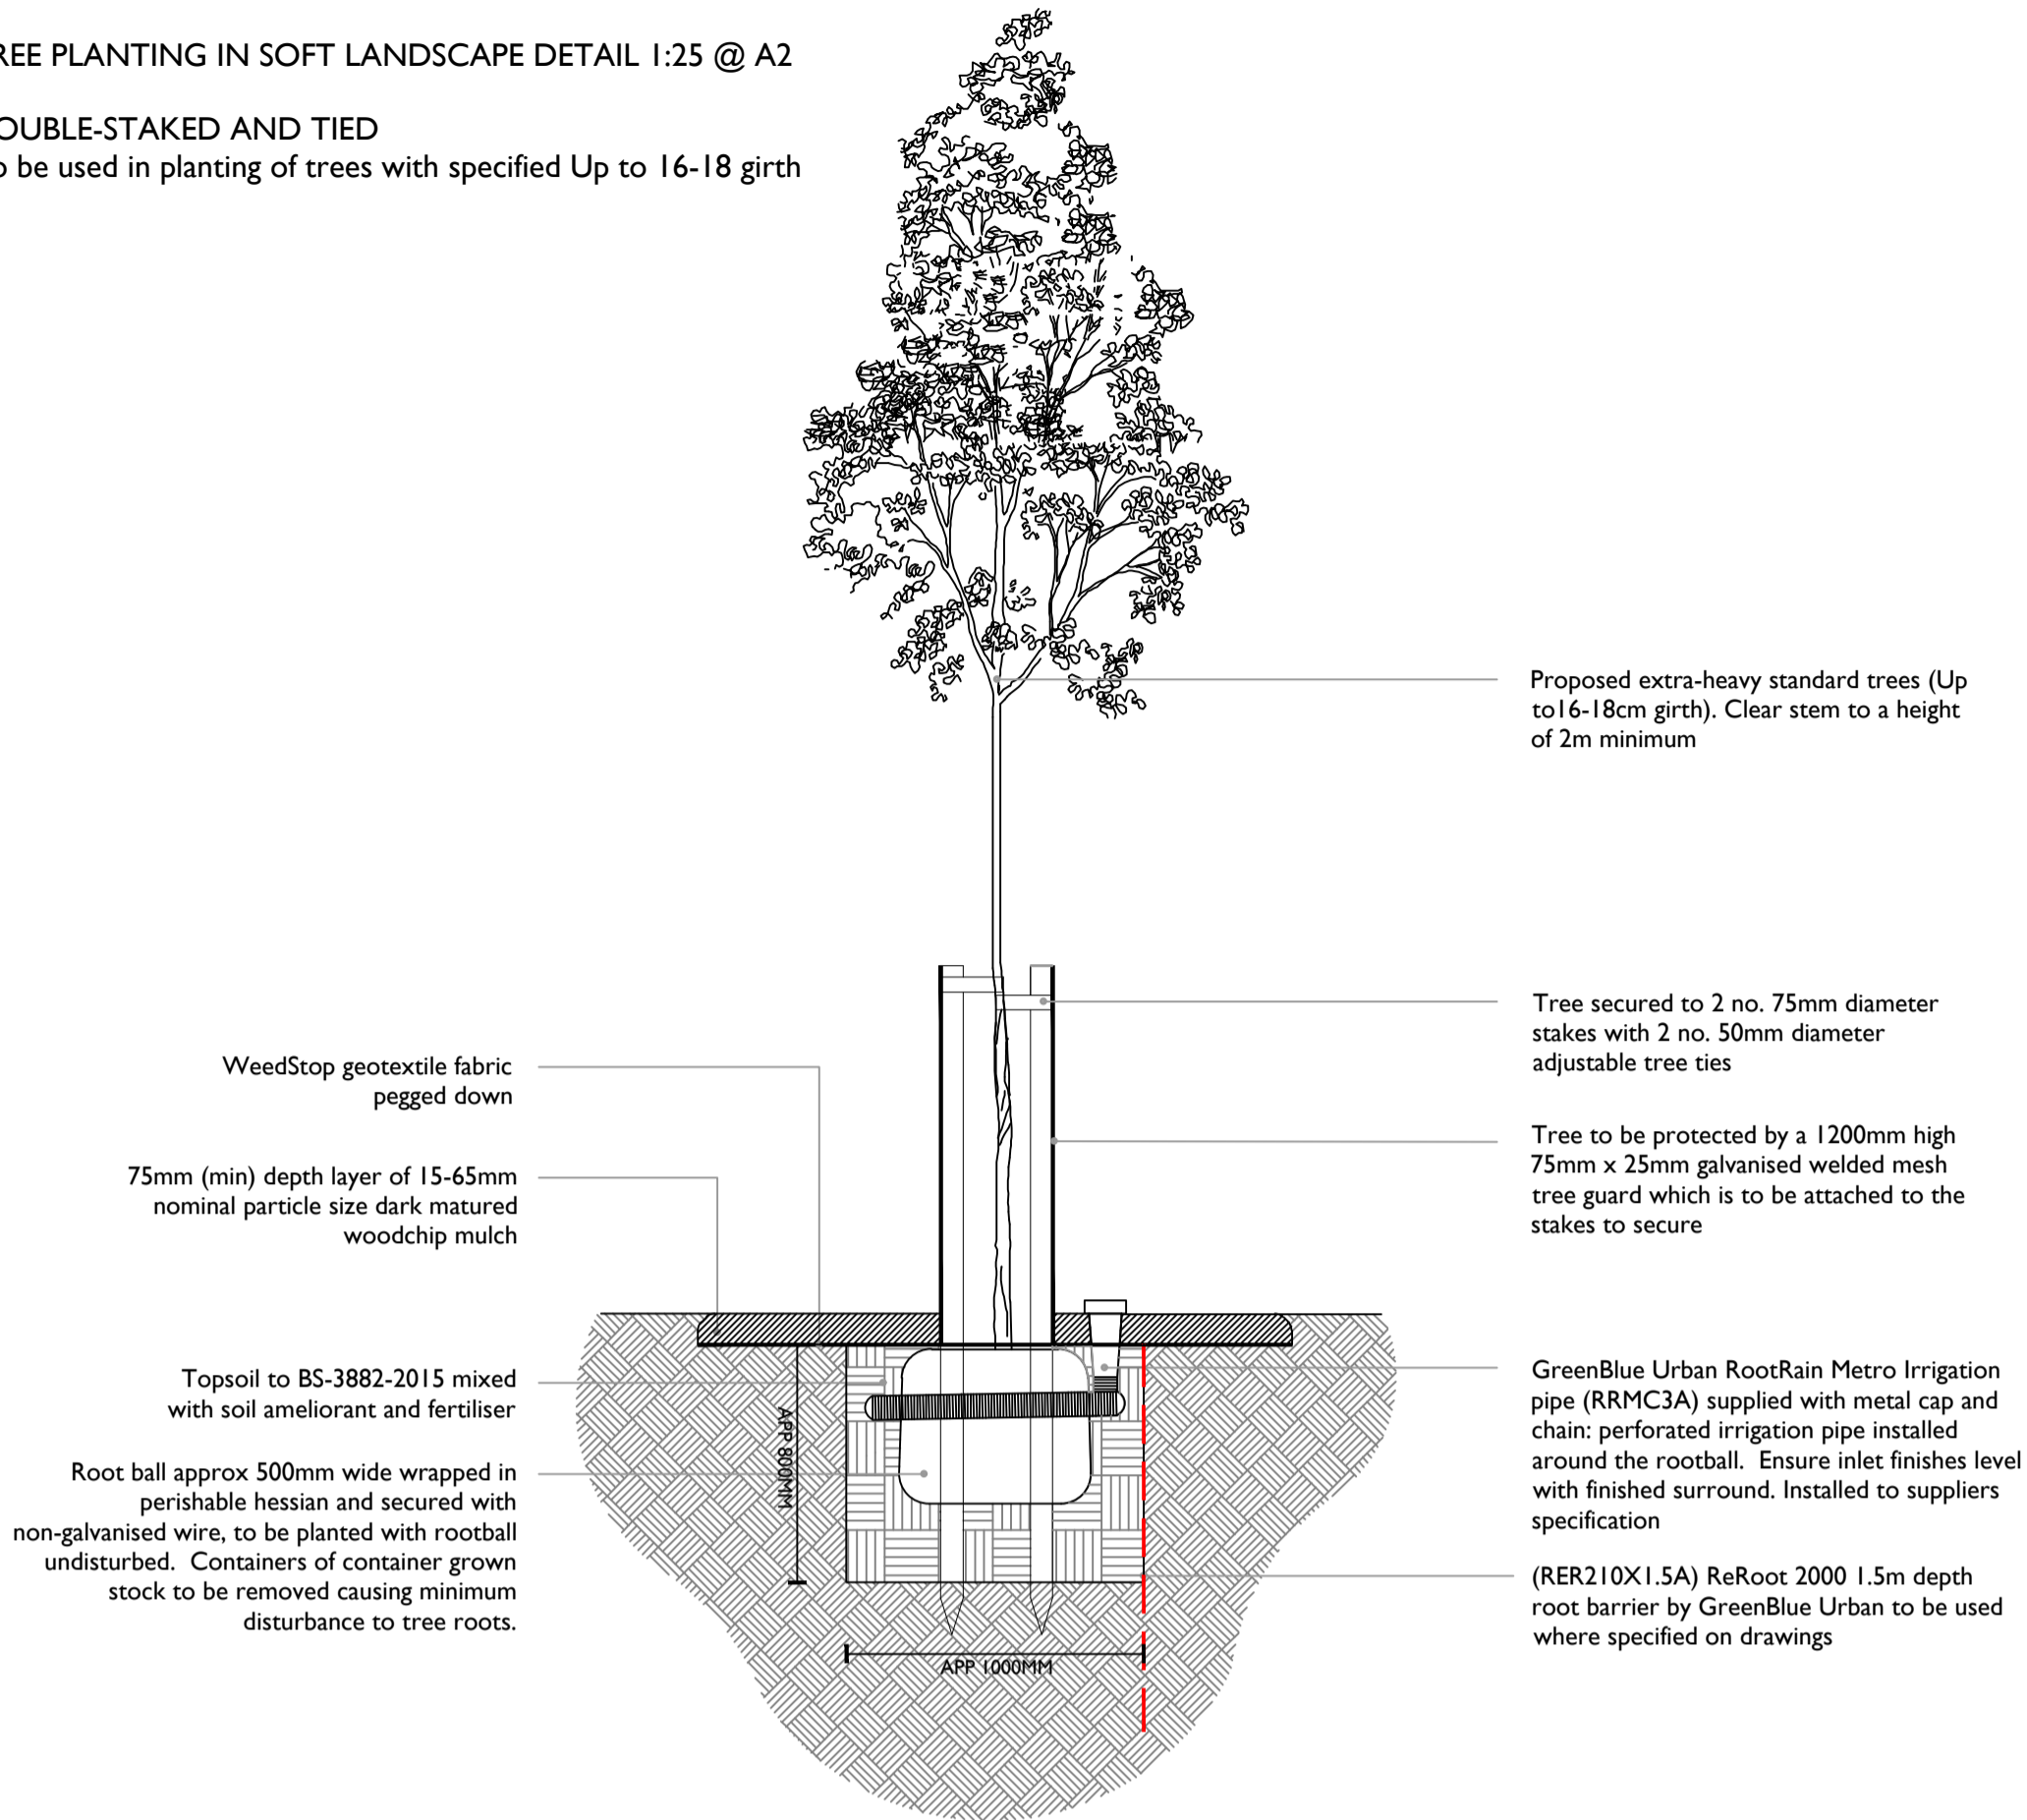

TREE PLANTING IN SOFT LANDSCAPE DETAIL 1:25 @ A2

UNDERGROUND GUYING SYSTEM

To be used in planting of trees with specified 18-20cm to 25-30 girth

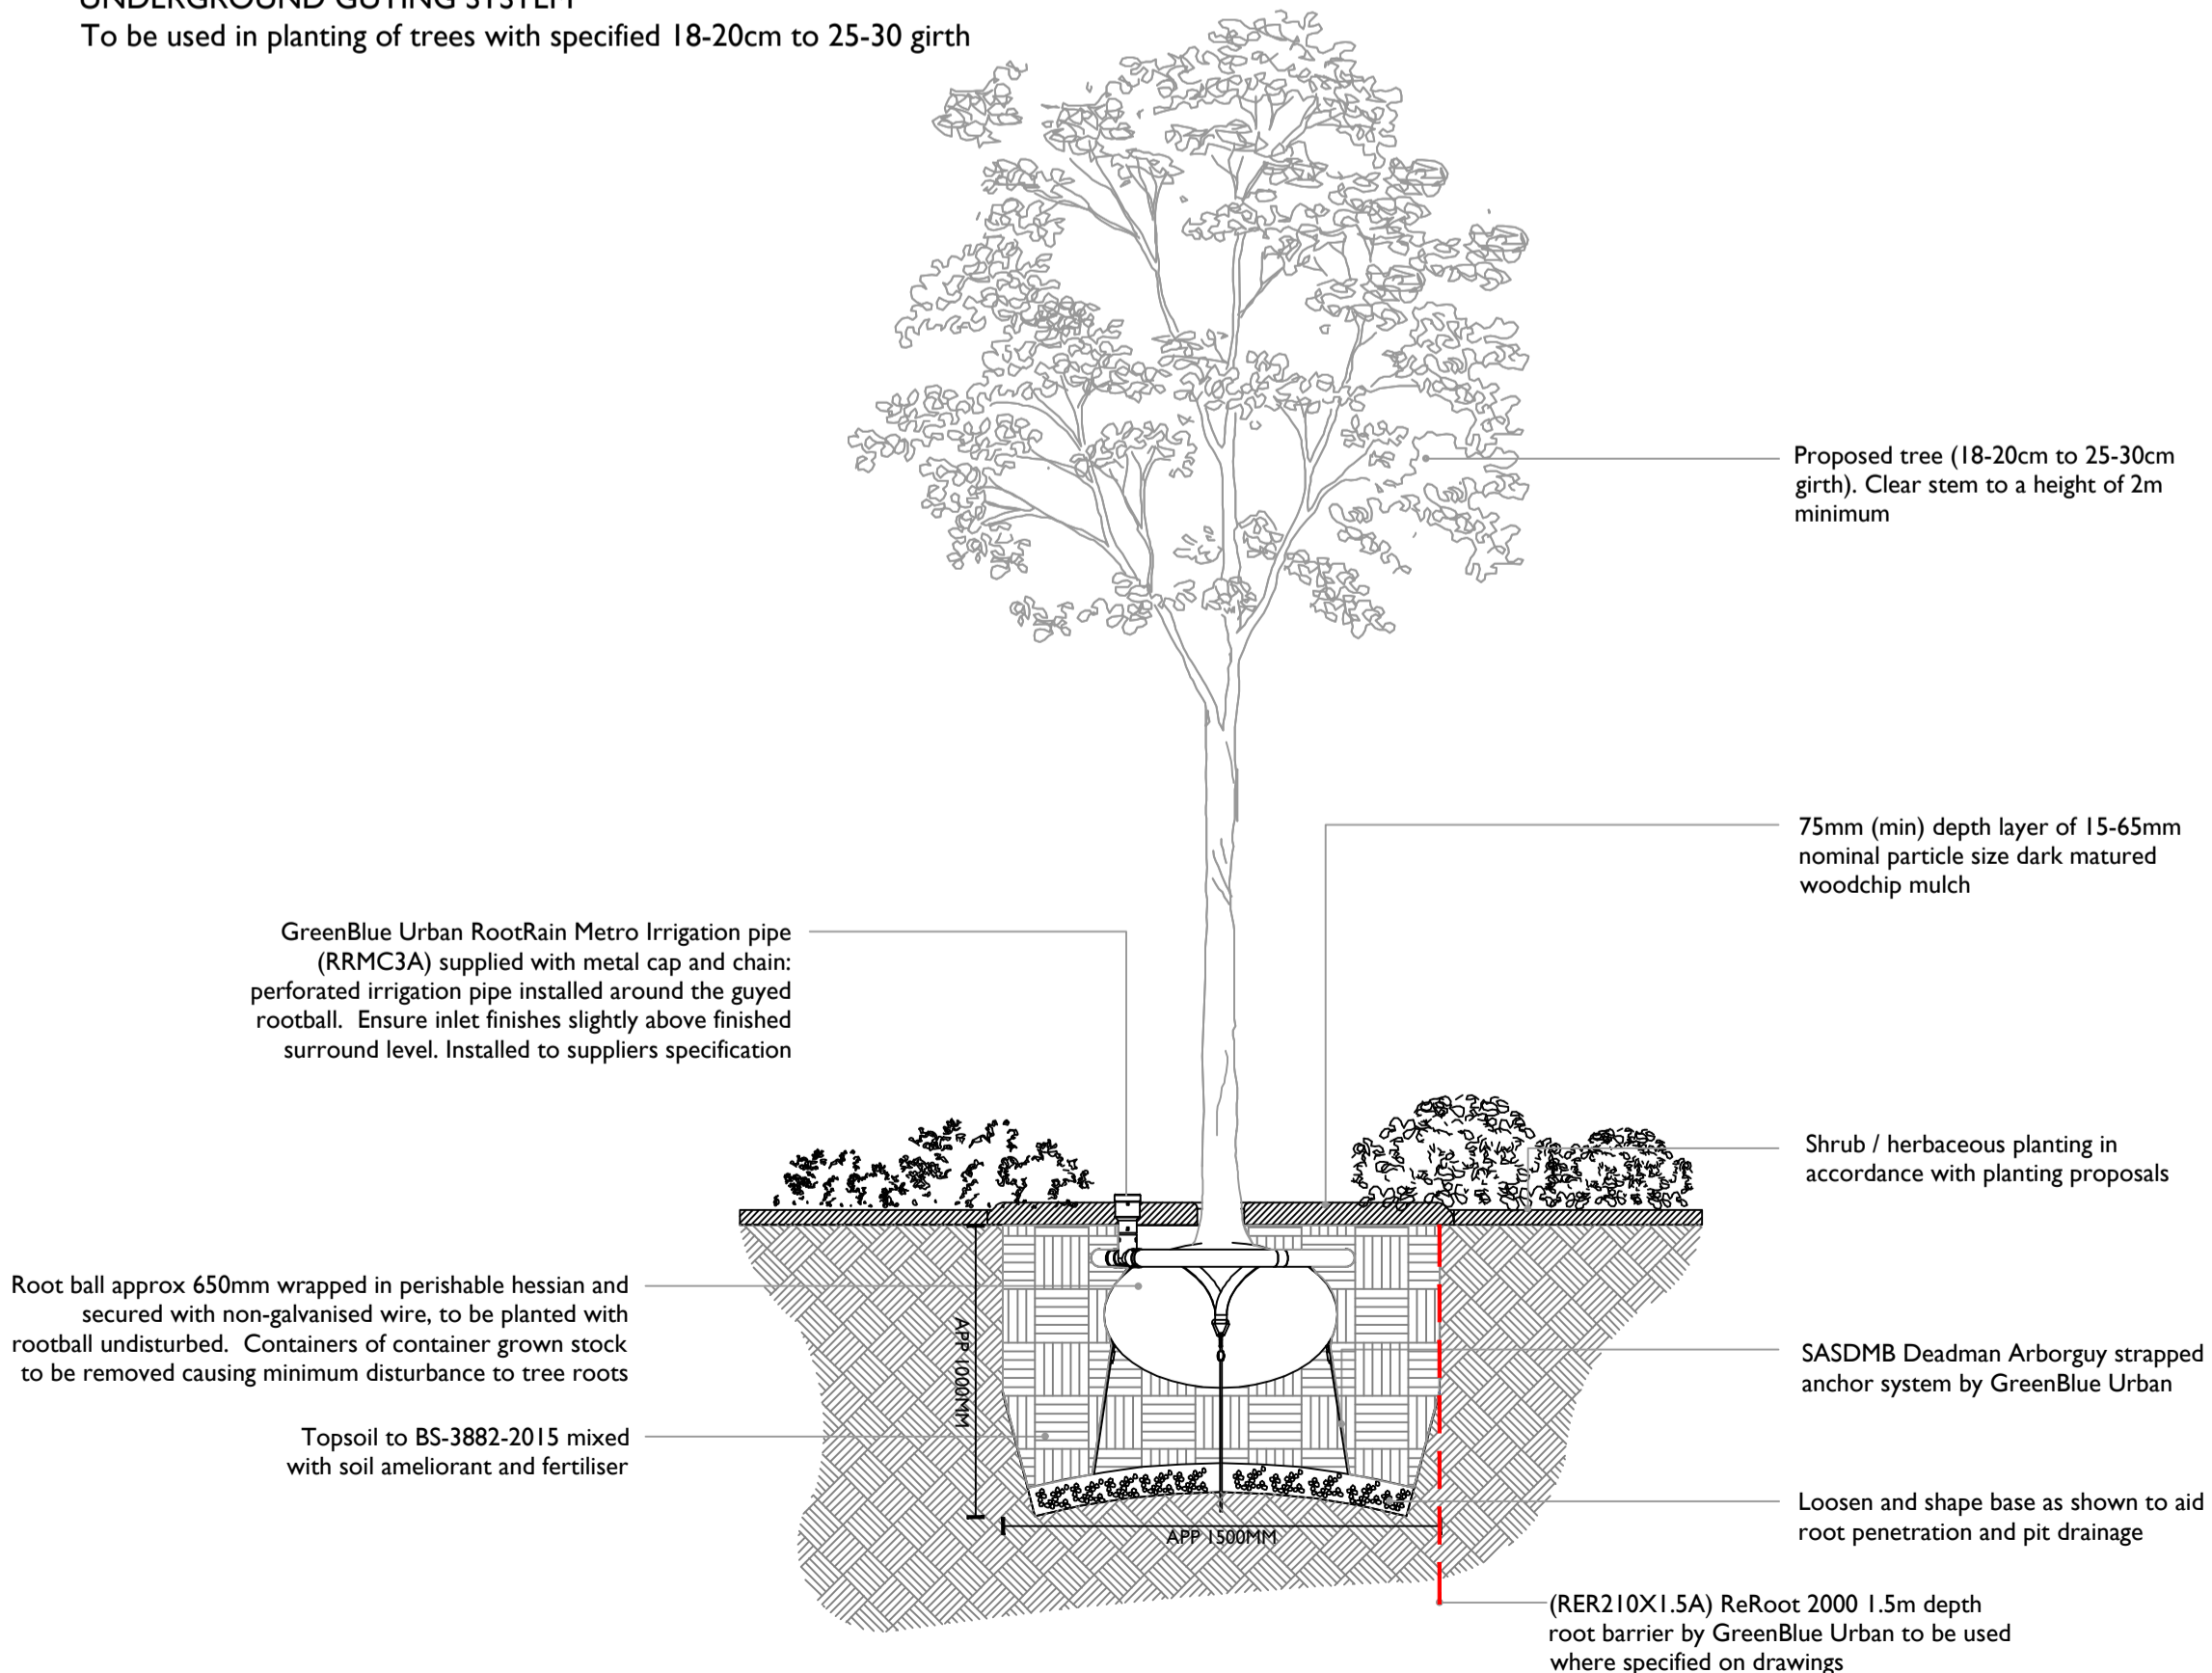

Rev	Date	Description
A	15.03.16	Tree planting in hard landscape detail removed
B	15.11.16	Tree specifications updated in relation to condition 6.

Title:	Tree Planting construction details
Project:	Heyford Park, Bicester, Parcel 4.5b
Client:	Dorchester Living
Date:	January 16
Scale:	1:25 @ A2
Drawing No:	1619 A3 06 B
Rev:	

T: +44 (0)1279 647044 E: office@lizlake.com www.lizlake.com

COPYRIGHT Liz Lake Associates  
Information contained in this drawing is confidential and may not be used for any purpose other than that for which the drawing is supplied without prior written authority of Liz Lake Associates. This drawing is copyright and may not be copied except within the agreed conditions of supply.

BASE MAPPING:  
Reproduced from Ordnance Survey map data by permission of Ordnance Survey © Crown copyright 2014. Licence No. 100007196.  
© Crown copyright and database rights 2014  
Ordnance Survey Licence No. 0100031673.  
This drawing may contain information and/or mapping from a number of sources and its accuracy should be verified on site.

**LIZ LAKE ASSOCIATES**  
LANDSCAPE ARCHITECTS