
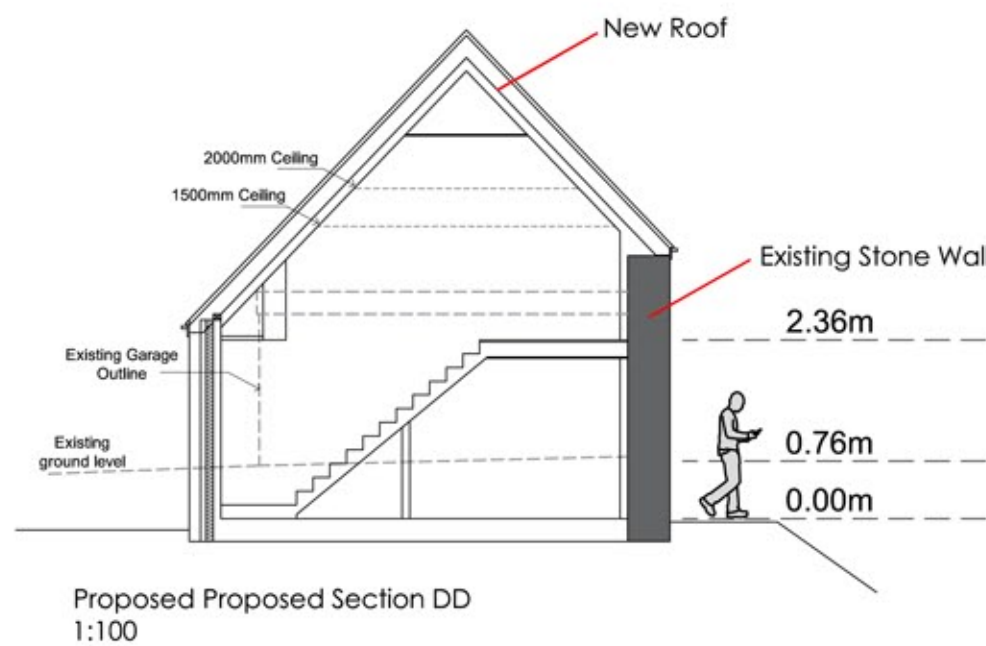
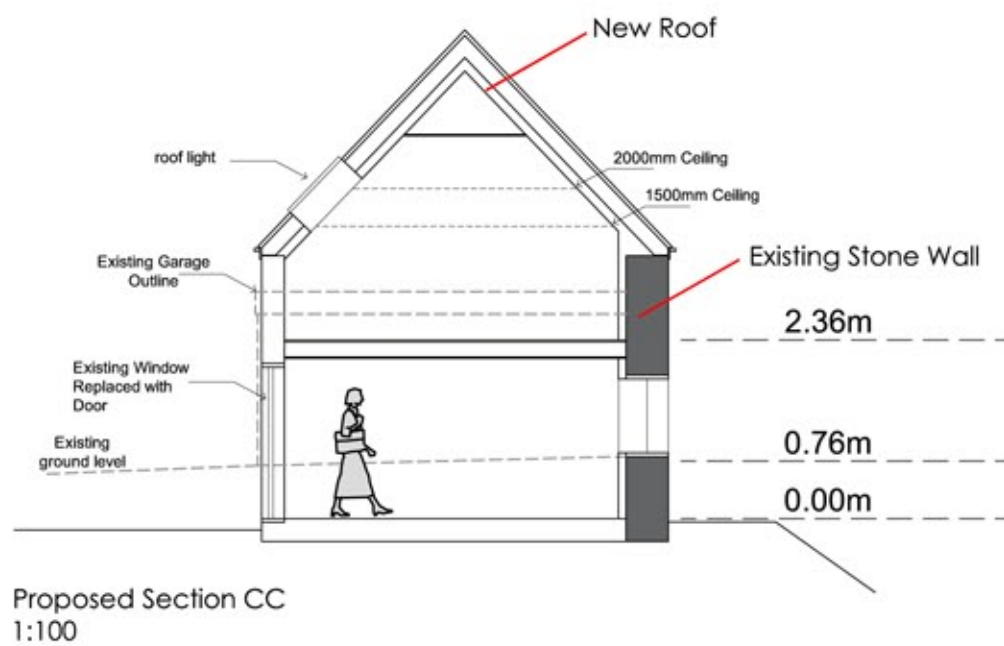


- All rights described in chapter IV of the copyright, designs and patents act 1988 have been generally asserted
- Where any drawing is to be read in conjunction with another, including specialists, the two drawings shall be cross-checked and any discrepancies reported to the architect before the work is put in hand
- All dimensions are in millimetres, all levels are in metres, unless shown otherwise
- Any discrepancies in dimensions or details on or between these drawings/specifications should be drawn to the attention of the town and/or the engineer in writing for clarification
- Drawing prepared solely for the use of client, as detailed in text box, and is not to be copied, lent or used by any third party without written permission

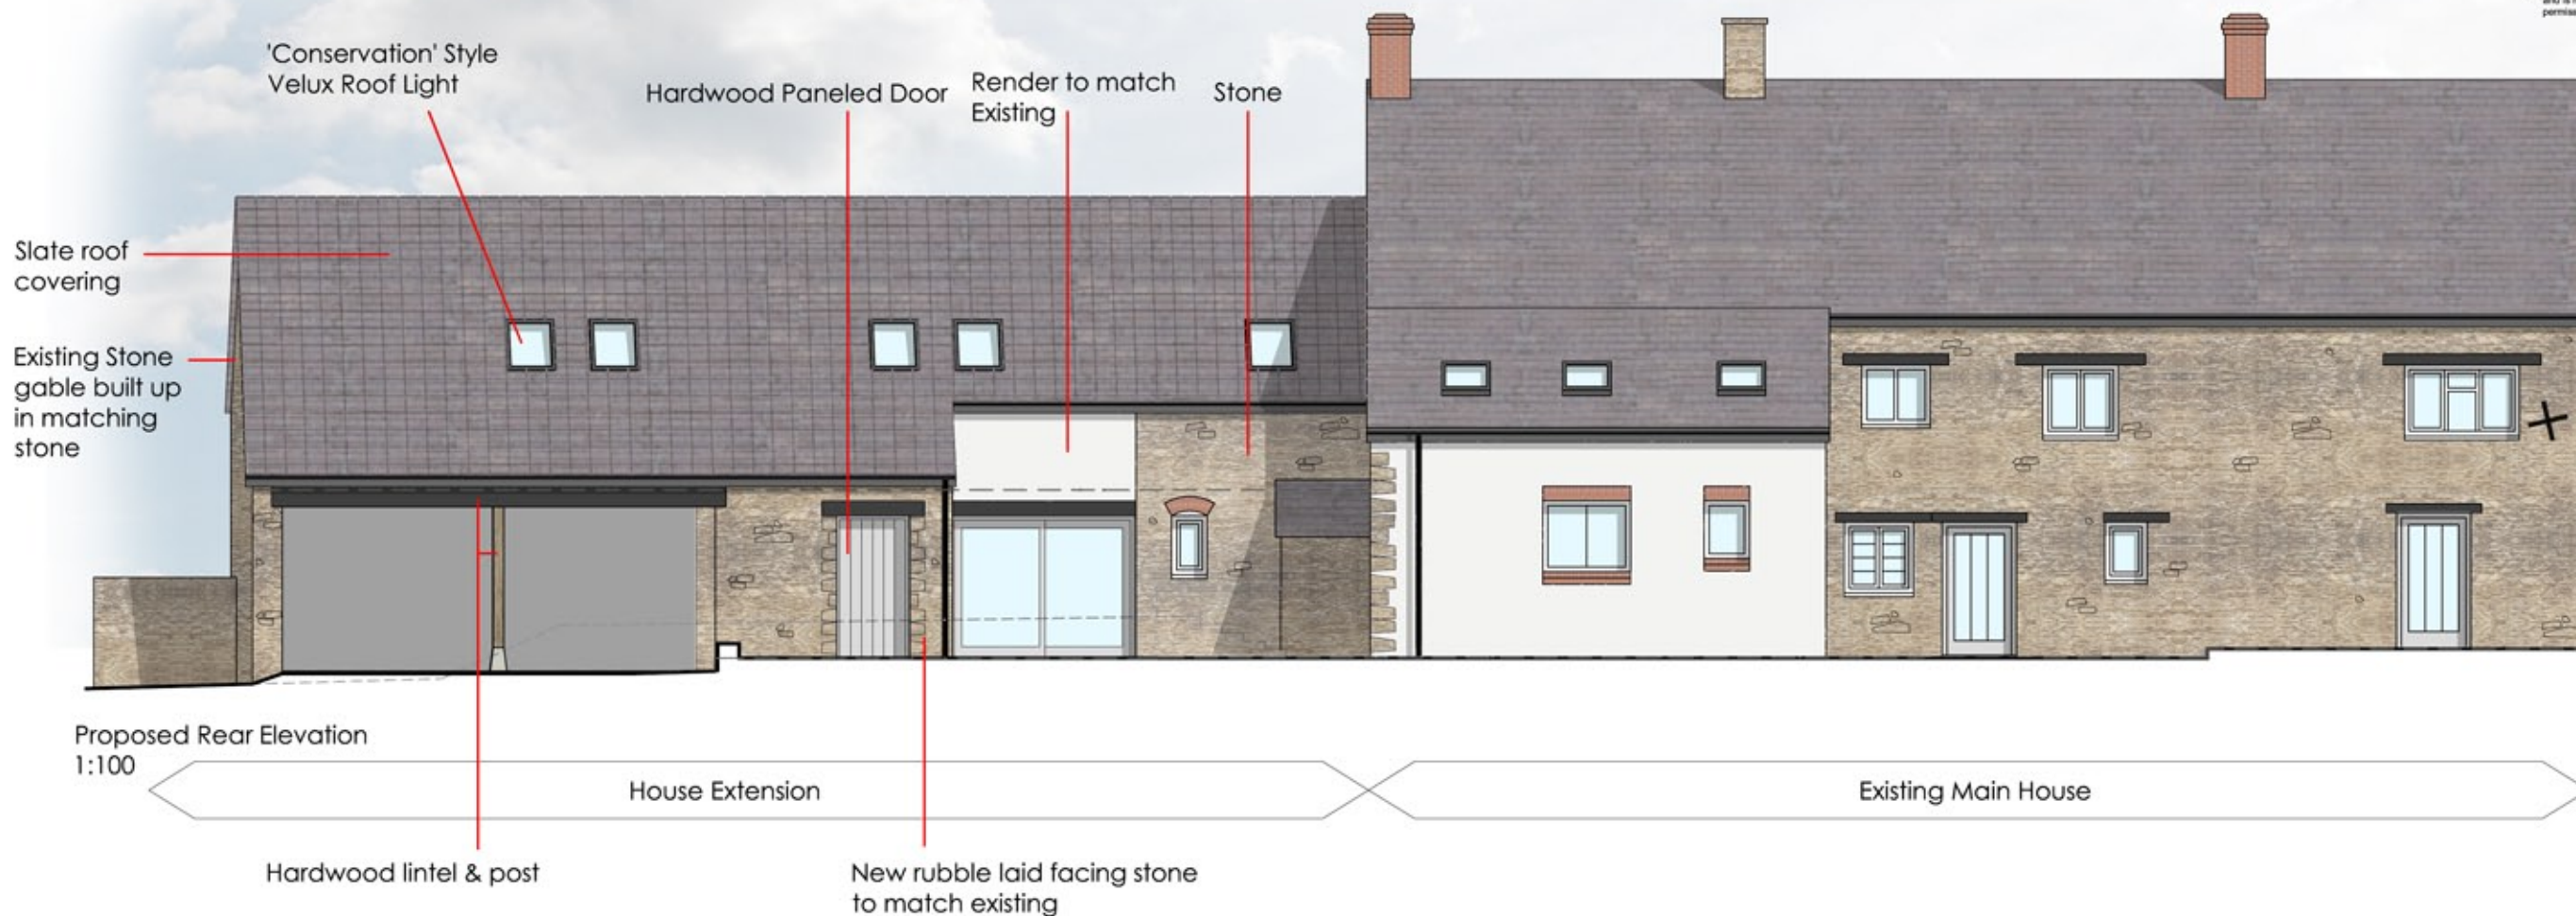

Rev	Date	Description	Dm
Motivo	Studio 15	T 01935 420803	
Avington	Healett House	T 020 339 79664	
Yeovil	Havlock Terrace	F 01935 475466	
Somerset	London	W www.boonbrown.com	
BA20 2FG	SWS 4AS	E info@boonbrown.com	
Project			
Bank House			
Burdrop			
Oxon			
Client			
Mr. Mrs A Watts			
Drawing Title			
Proposed Elevations 2 & Sections			
Scale 1:100 @ A3 Date Oct 2014			
Drawn CJ CHKD -			
DWG No. 3463/PL07 Rev. -			