


Copyright Pegasus Planning Group Ltd. Crown copyright. All rights reserved. Ordnance Survey Copyright Licence number: 100042053. Promap Licence number: 100020449. EmapSite Licence number: 100031673. Standard OS licence rights conditions apply. Pegasus accepts no liability for any use of this document other than for its original purpose, or by the original client, or following Pegasus' express agreement to such use. T 01225 441717 www.pegasuspg.co.uk

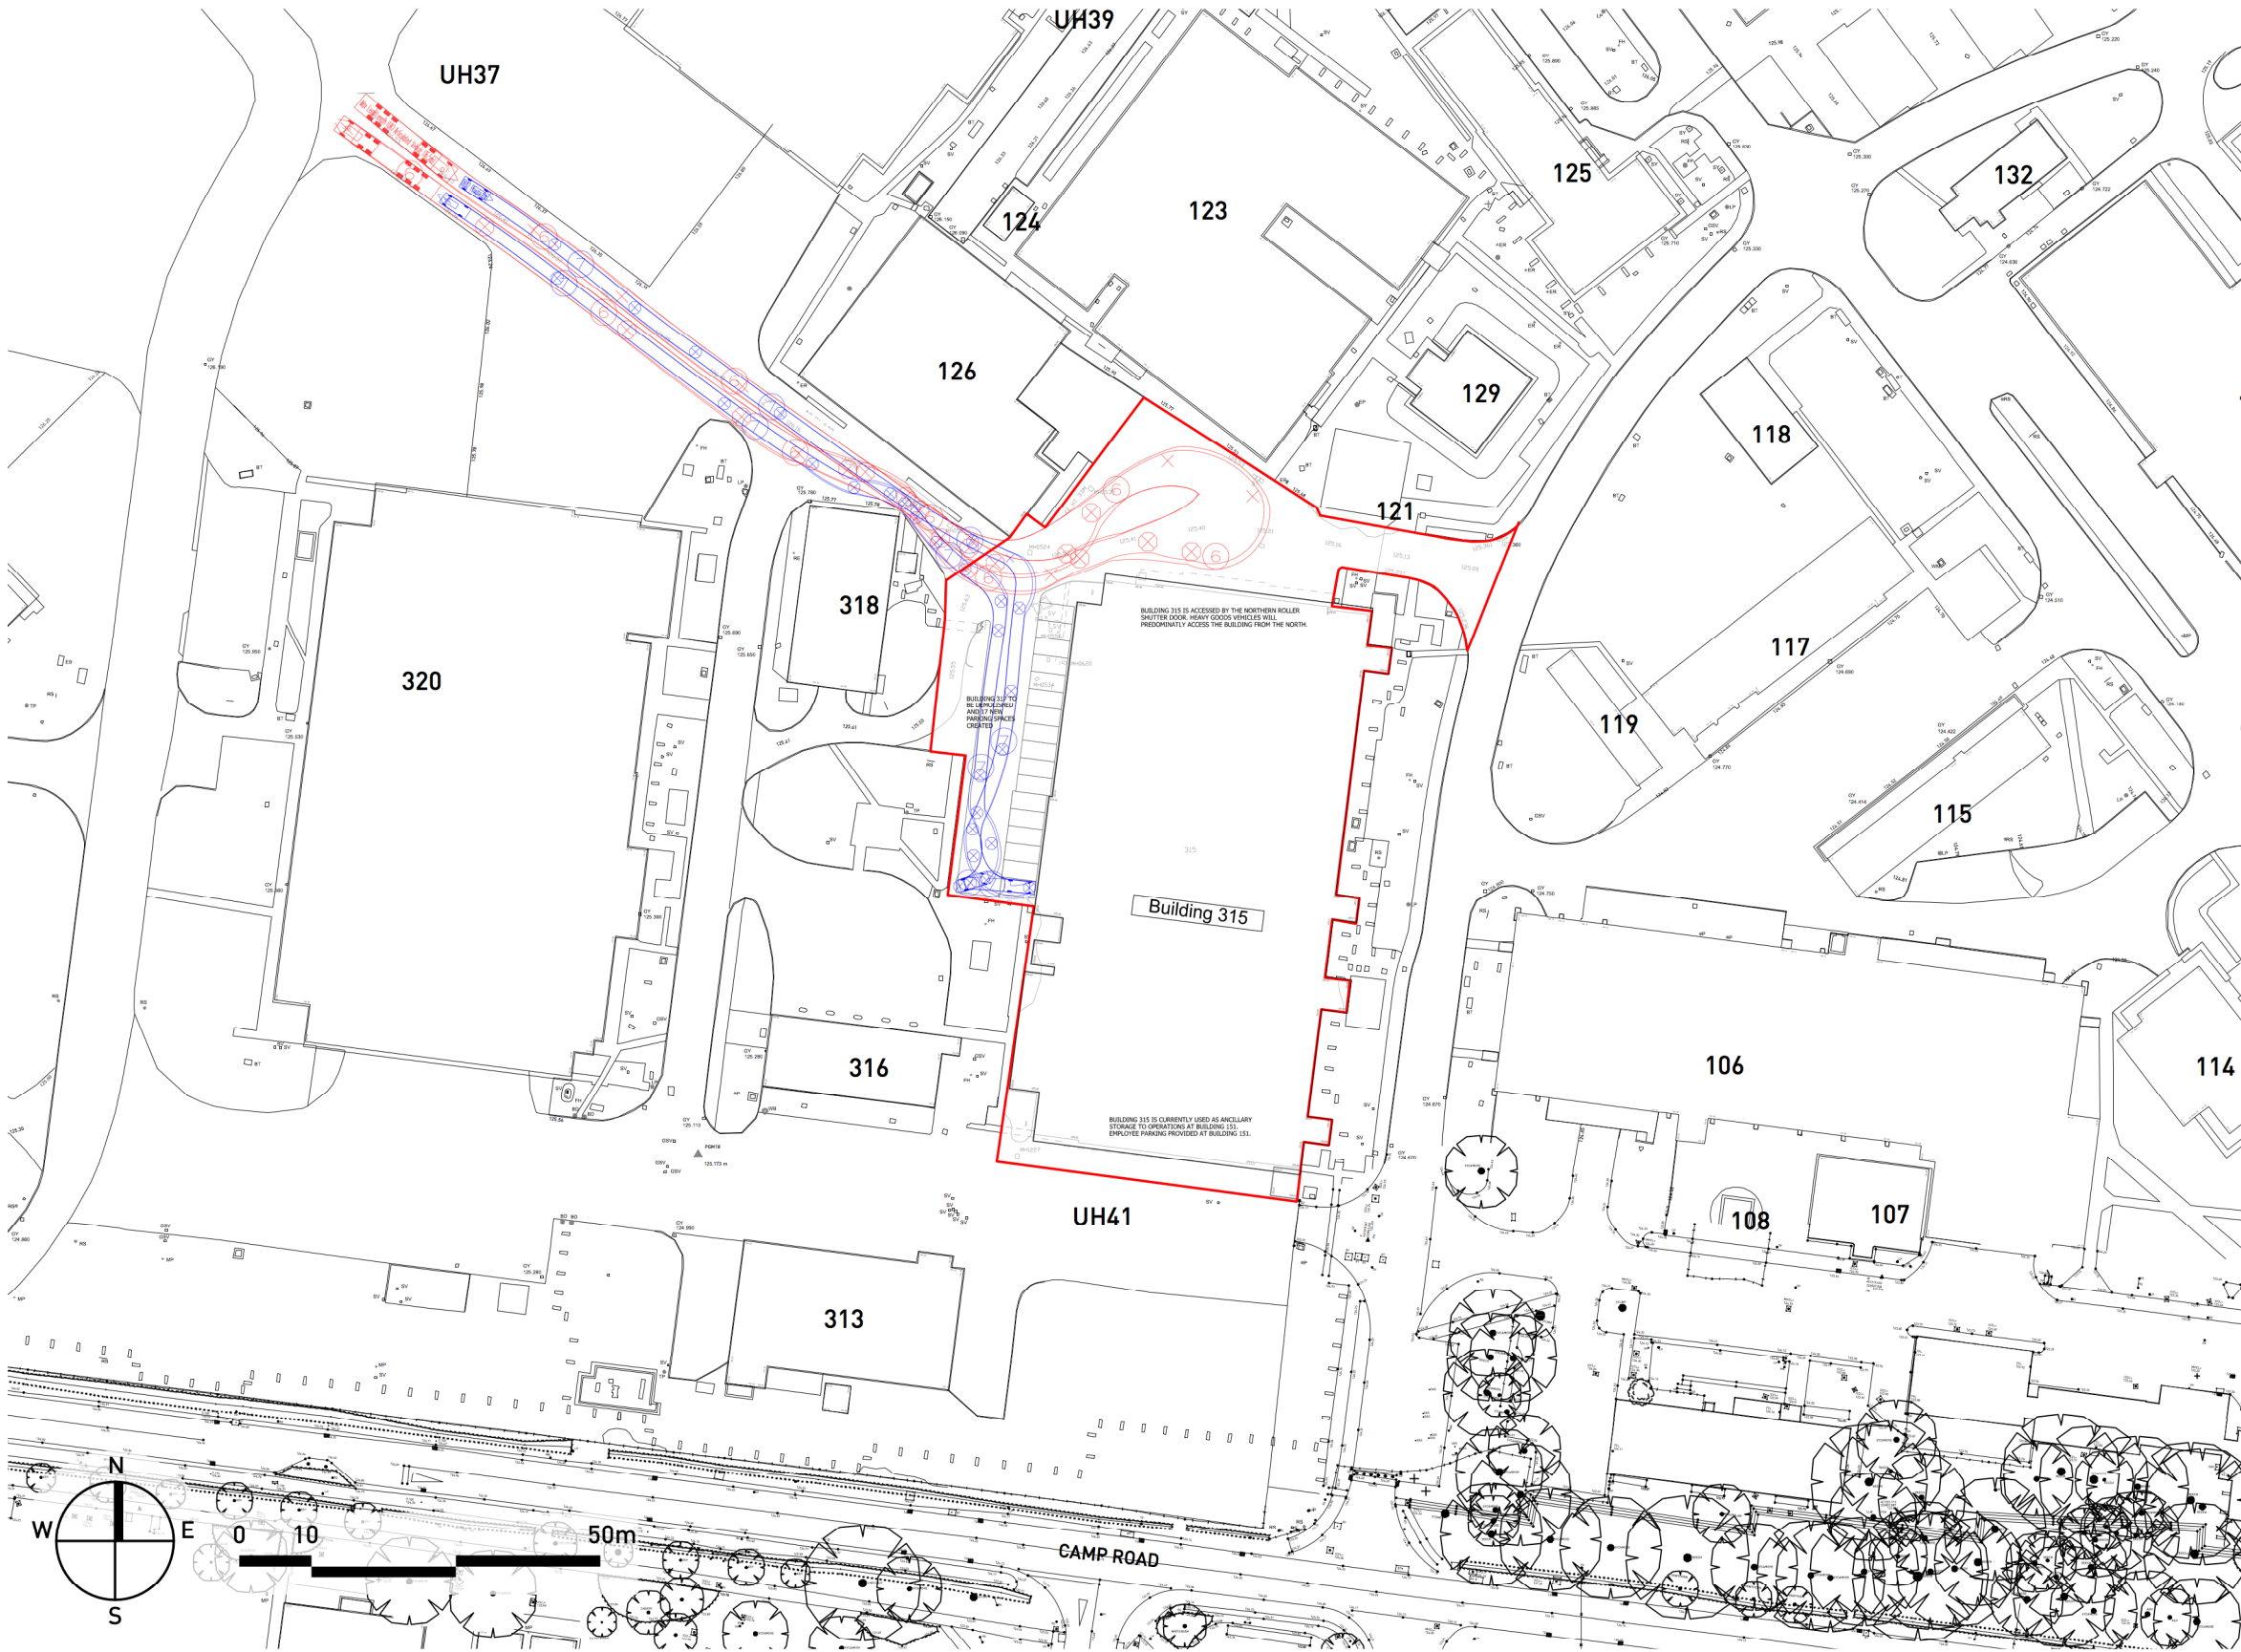

**KEY**  
[Red Box] APPLICATION BOUNDARY

# HEYFORD PARK - BUILDING 315

