





Copyright Pegasus Planning Group Ltd. Crown copyright. All rights reserved. Ordnance Survey Copyright Licence number: 100042093. Promap Licence number: 100020449. EmagSite Licence number: 0100031673. Standard OS licence rights conditions apply. Pegasus accepts no liability for any use of this document other than for its original purpose, or by the original client, or following Pegasus' express agreement to such use. T 01285 941717 www.pegasuspg.co.uk

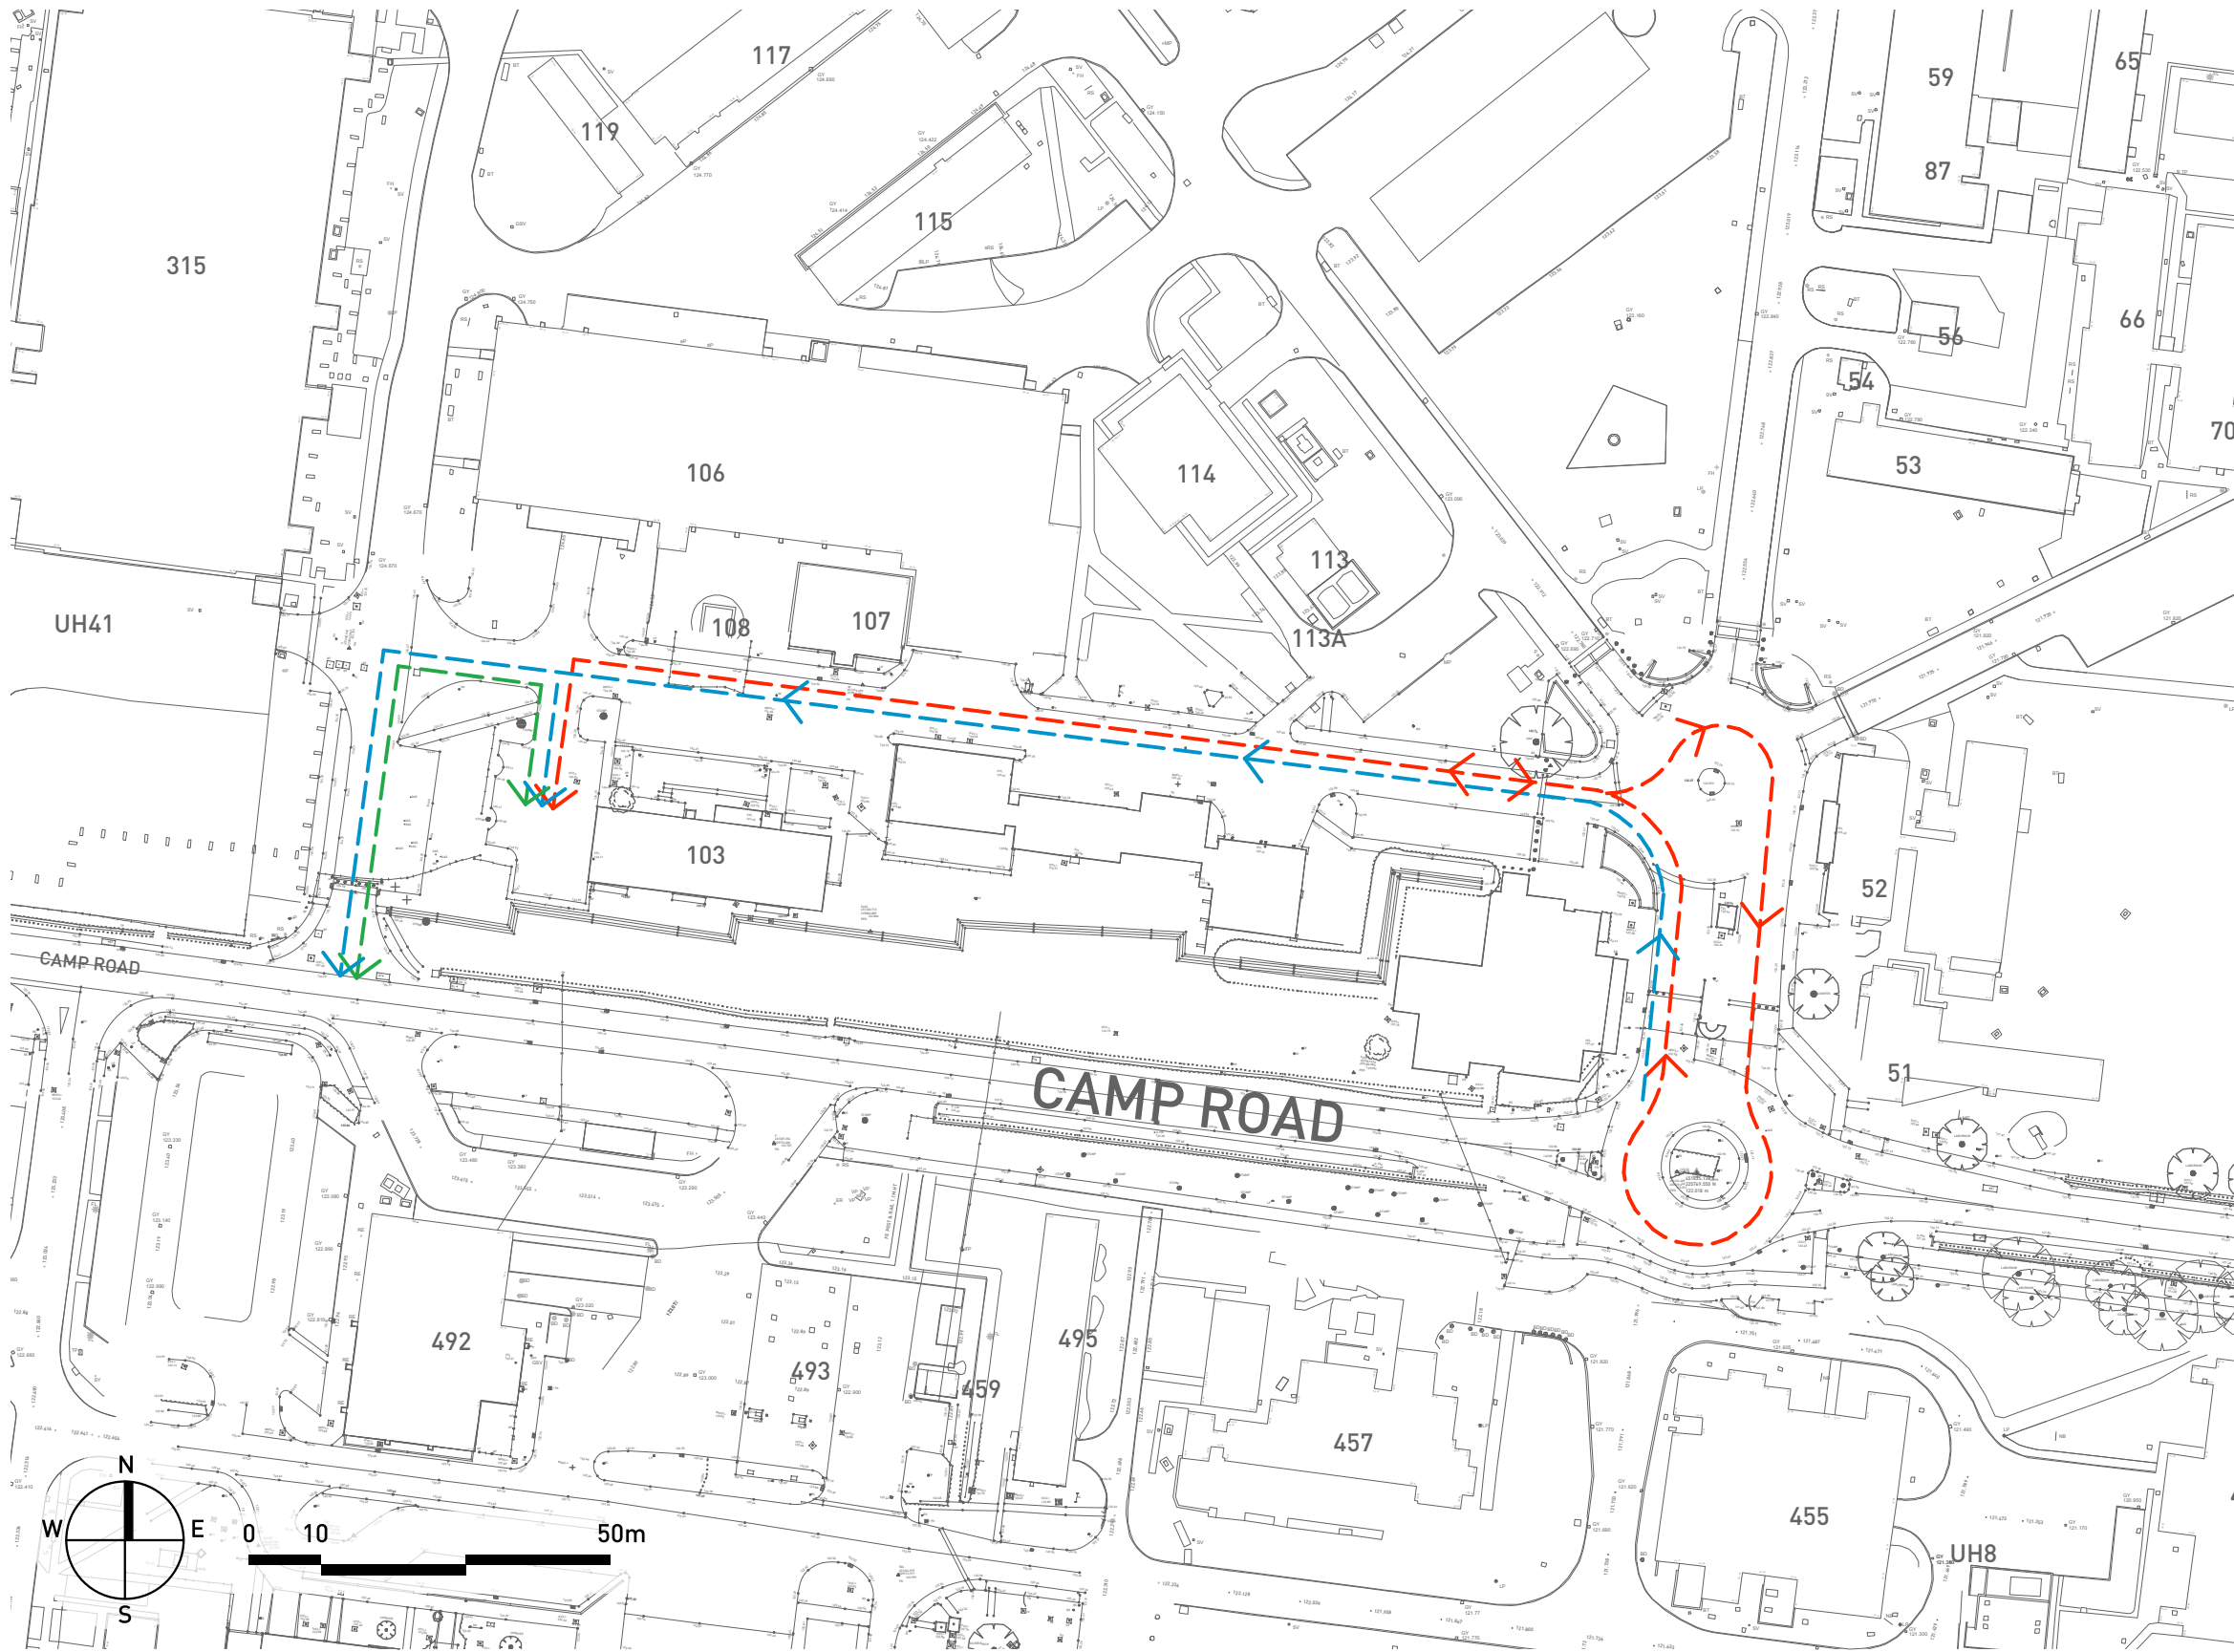

KEY

-  BUILDING 103 CURRENT ACCESS
-  FUTURE ACCESS WHILST TRIDENT HIGHWAYS WORK ARE CARRIED OUT
-  LONG TERM ACCESS - SUBJECT TO ROAD DESIGN

HEYFORD PARK - BUILDING 103 ACCESS PLAN

