






THERE ARE NO EXCEPTIONAL RISKS ASSOCIATED WITH THESE WORKS. REFER TO THE DESIGNERS RISK ASSESSMENT FOR THE FULL ASSESSMENT OF RISKS.

1. CONTRACTORS MUST CHECK ALL DIMENSIONS ON SITE. ONLY FIGURED DIMENSIONS ARE TO BE WORKED FROM. DISCREPANCIES MUST BE REPORTED TO THE ARCHITECT OR ENGINEER BEFORE PROCEEDING. © THIS DRAWING IS COPYRIGHT.
2. REPRODUCED FROM OS SITEMAP © BY PERMISSION OF ORDNANCE SURVEY® ON BEHALF OF THE CONTROLLER OF HER MAJESTY'S STATIONERY OFFICE. © CROWN COPYRIGHT 2008. ALL RIGHTS RESERVED. LICENCE NUMBER 100007126.
3. UNTIL TECHNICAL APPROVAL HAS BEEN OBTAINED FROM THE RELEVANT AUTHORITIES, ALL DRAWINGS ARE ISSUED AS PRELIMINARY AND NOT FOR CONSTRUCTION. SHOULD THE CONTRACTOR COMMENCE SITE WORK PRIOR TO APPROVAL BEING GIVEN IT IS ENTIRELY AT HIS OWN RISK.

-  BITUMINOUS CARRIAGEWAY / FOOTWAY CONSTRUCTION
-  PARKING BAY BLOCK PAVING
-  FOOTWAY BLOCK PAVING
-  SURFACE WATER DRAINAGE

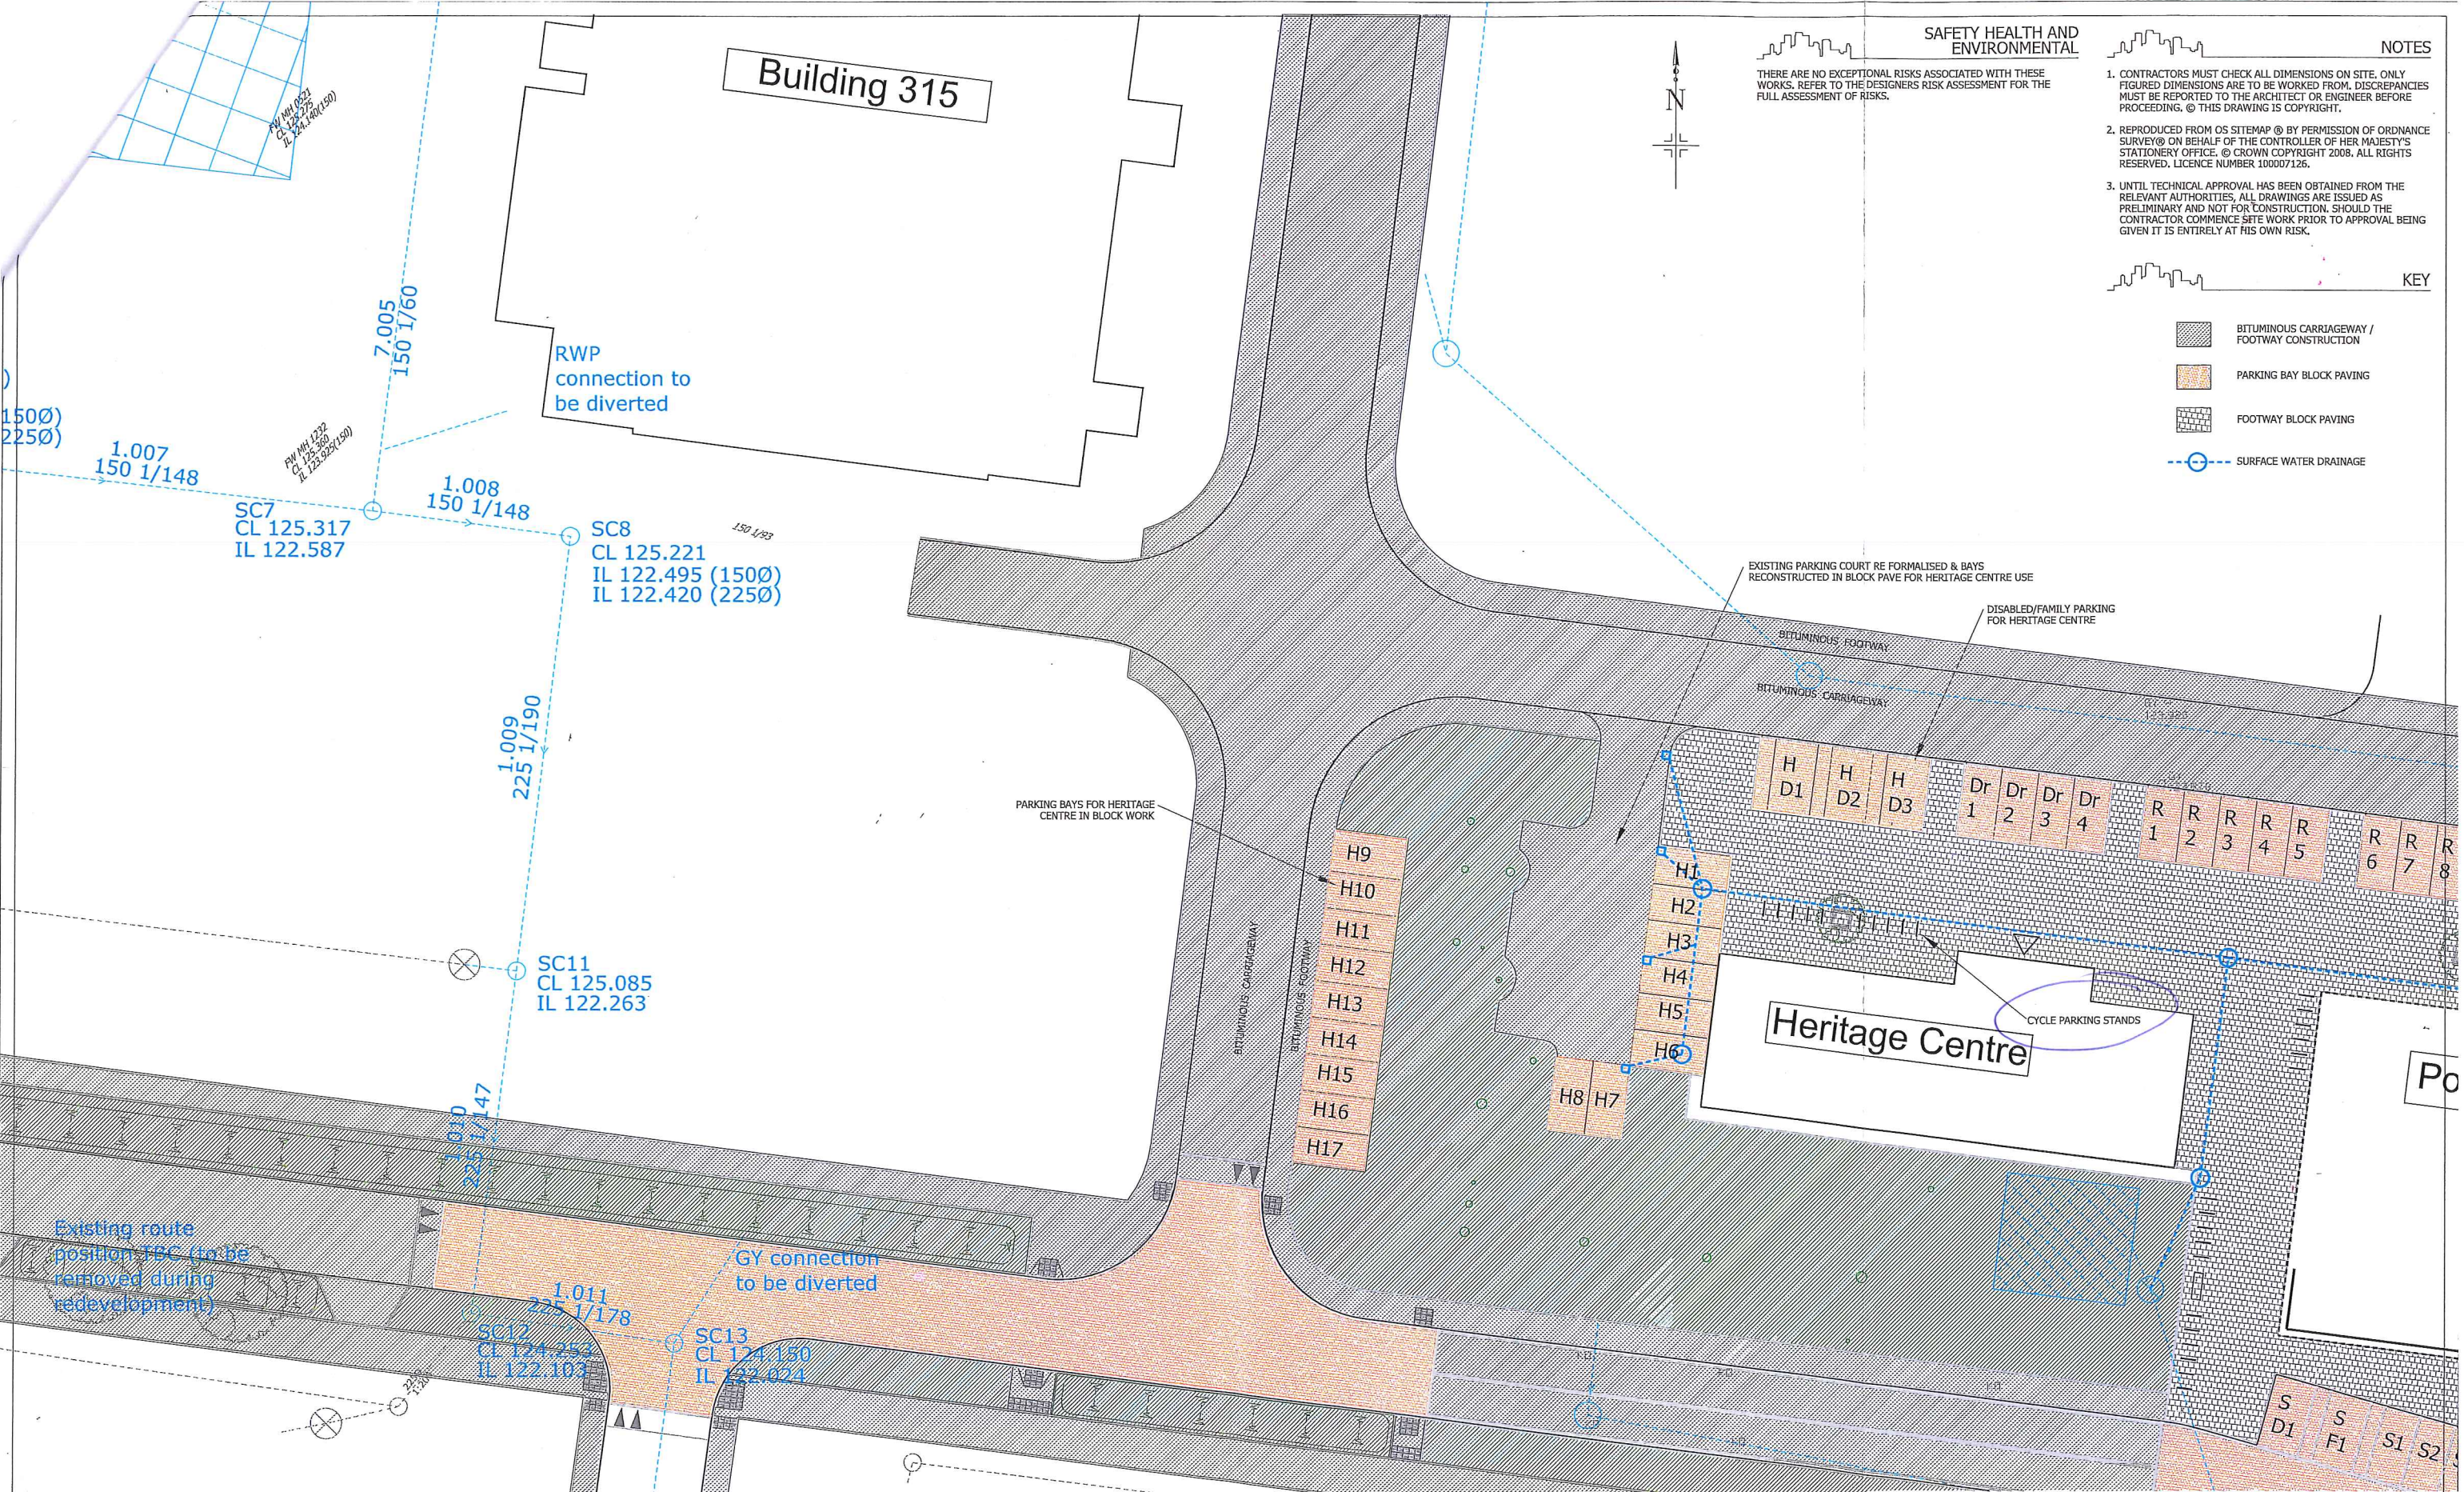

REVISION	DESCRIPTION	DRAWN	CHECKED	DATE
PRELIMINARY	INFORMATION	TENDER	CONSTRUCTION	AS BUILT

WOODS HARDWICK
ARCHITECTS, ENGINEERS AND DEVELOPMENT CONSULTANTS

TITLE: UPPER HEYFORD VILLAGE CENTRE
 DETAILS: BUILDINGS 103 & 315 SURFACE FINISHES & DRAINAGE
 SCALE: 1:200 @ A1 DATE: JAN 2015 DRAWN: LC CHK: JF

15-17 GOLDINGTON ROAD
BEDFORD
MK40 2HR
UNITED KINGDOM
T: +44 (0)1234 268652
F: +44 (0)1234 333034
MAIL@WOODSHARDWICK.COM
WWW.WOODSHARDWICK.COM

Filepath: F:\Engineer
 HEYF-5-SK281