


EXISTING POND OVERFLOW & DISCHARGE LAYOUT AT HOTEL

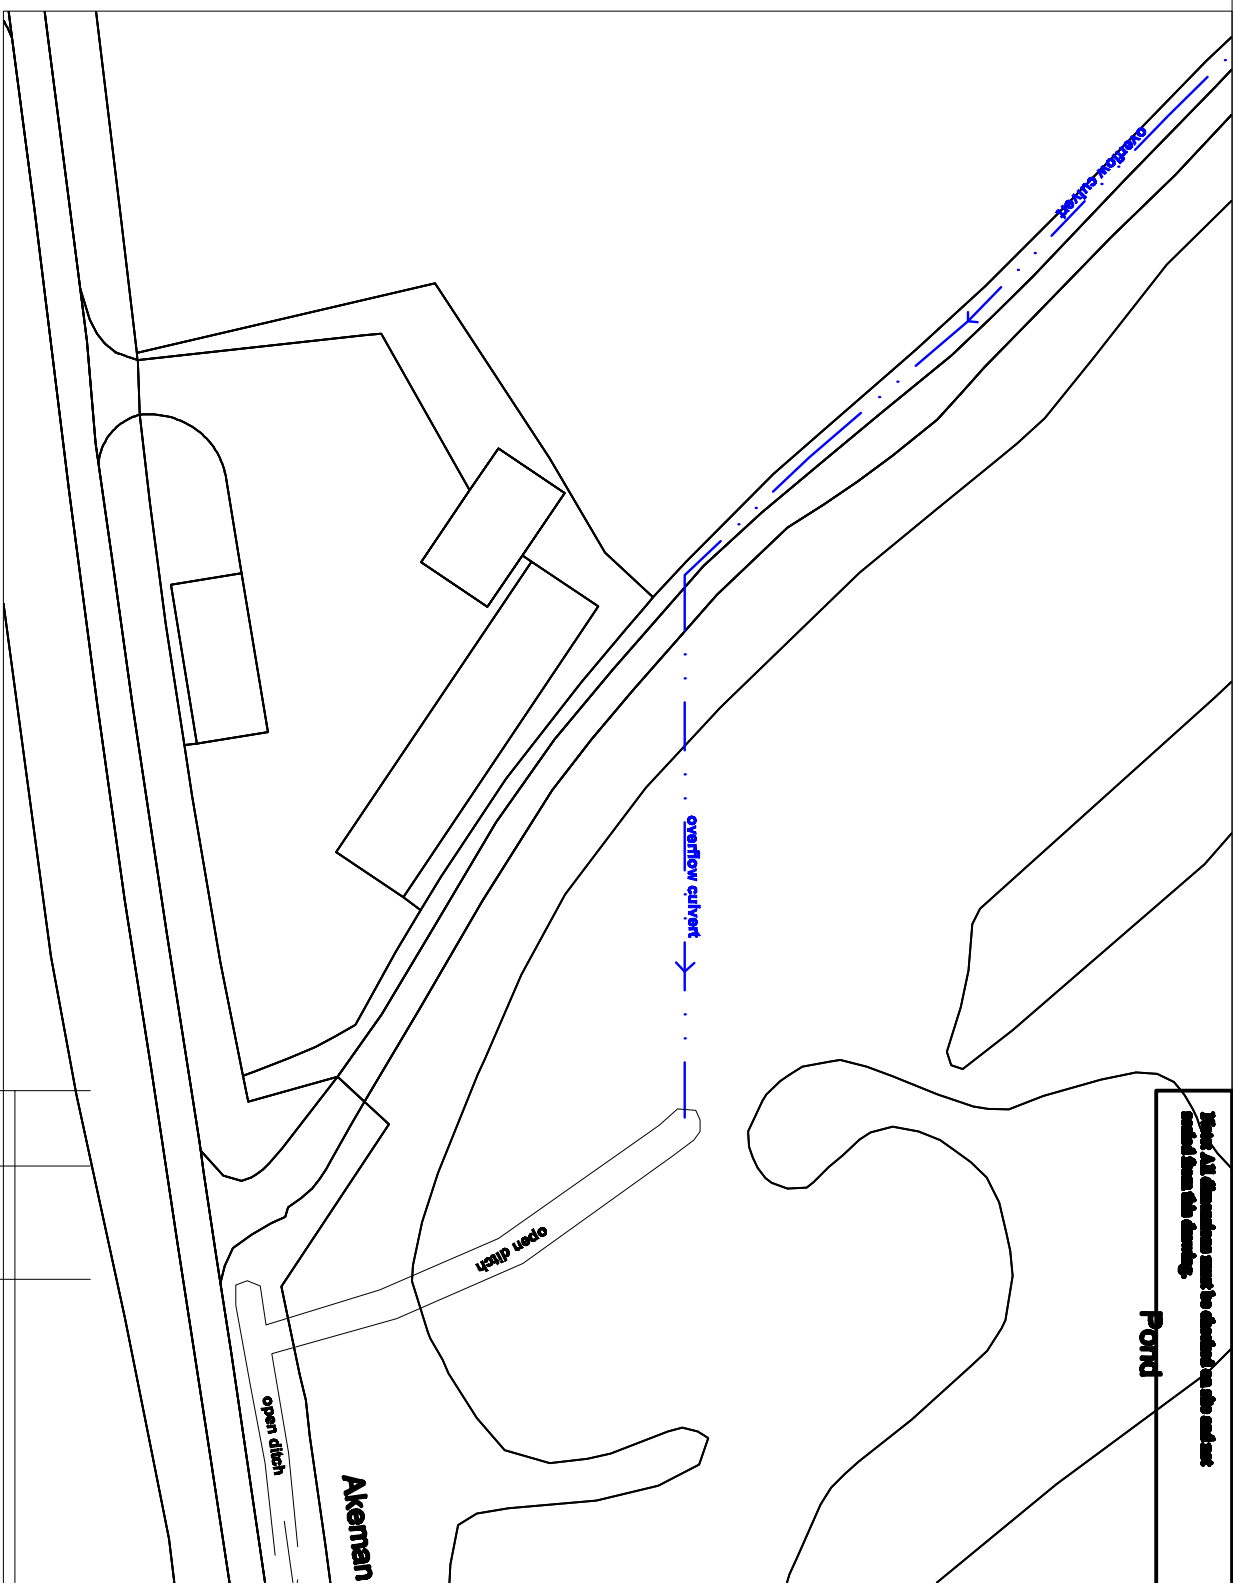

EXISTING POND OVERFLOW & DISCHARGE LAYOUT AT ROAD

Pond

Steve Karpa
Architectural Detailing
 15 Taylor Close, Bicester, Oxon, OX26 3SB
 Telephone 01849 523571 Mobile 07952021592
 stevekarpa@btconnect.com

Client: Bicester Hotel, Golf & Spa

Job Title: PROPOSED EXTENSION AT:
 BICESTER HOTEL, GOLF & SPA,
 CHESTERTON, OXON.

Drawing Title:
 Pond & discharge detail

Scale:	Date:	Drawn:
1:1000 @ A3	Sept 2015	SKK
Drawing Number:		SK.15-543-57A