


Golf C

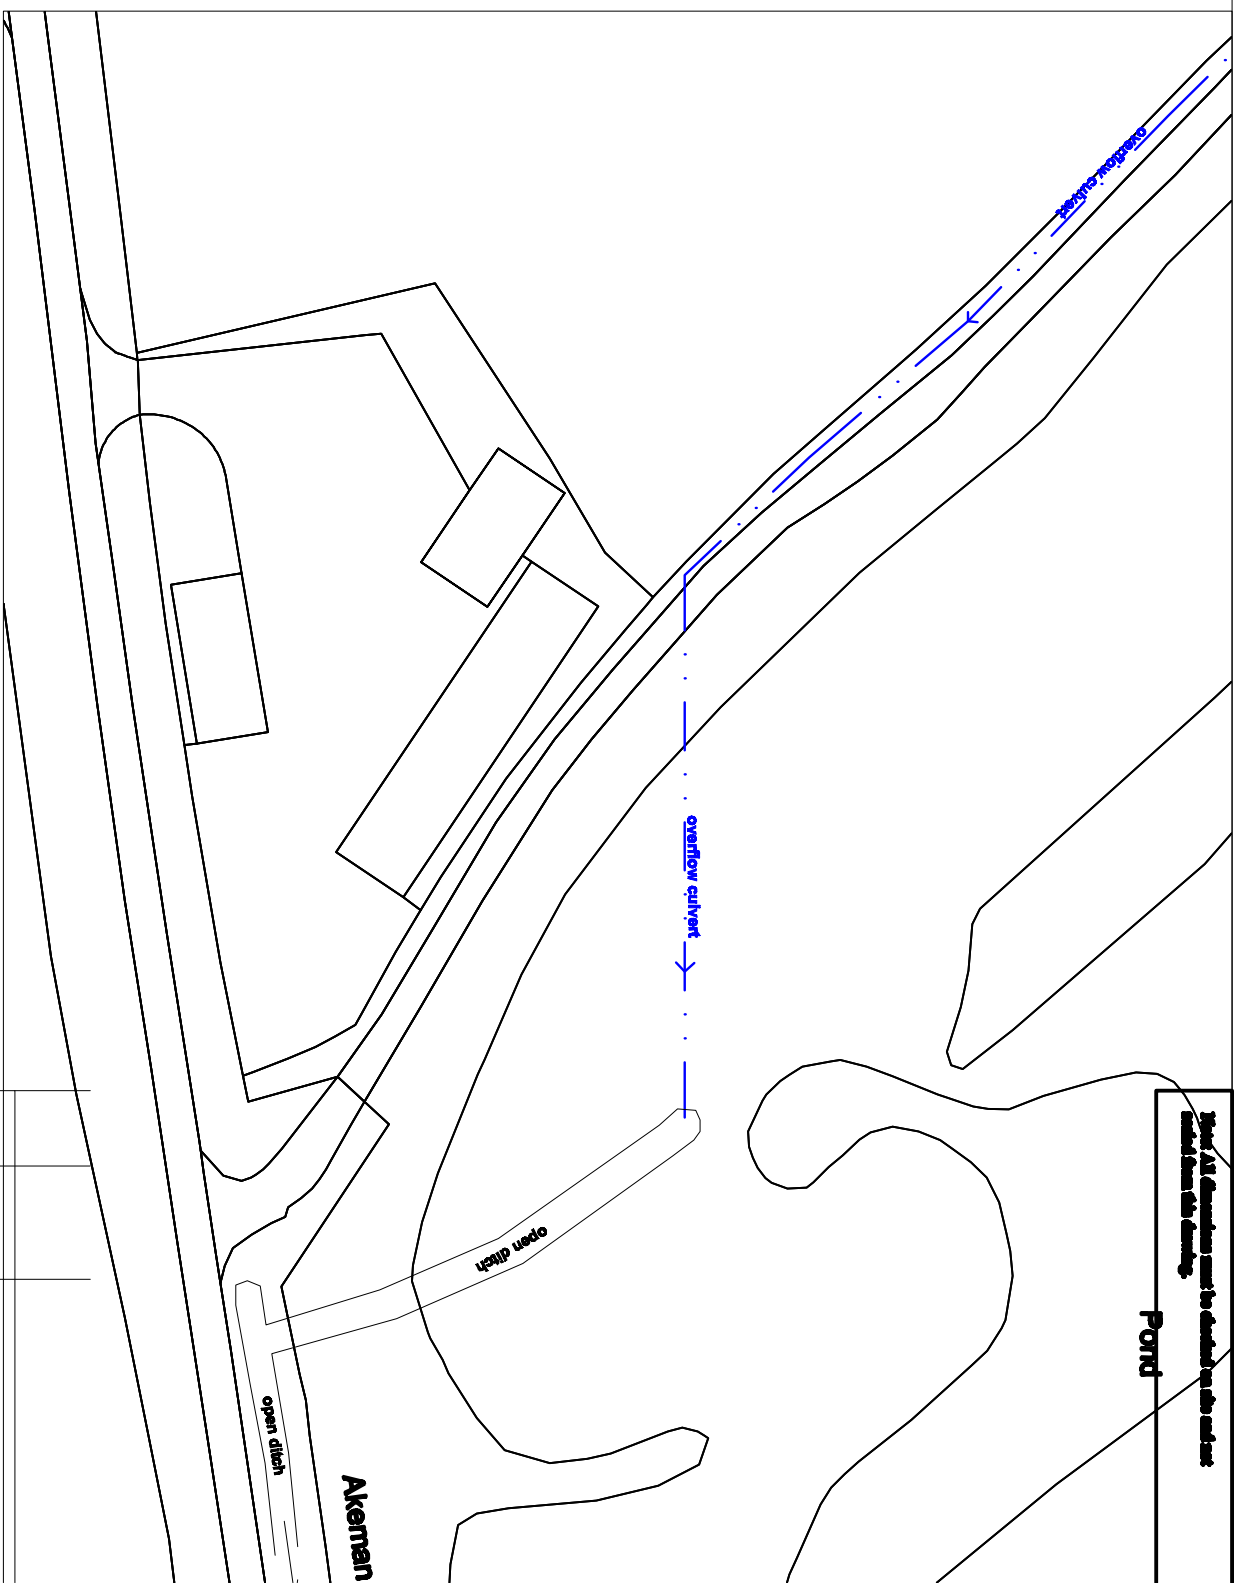

Notes: All dimensions must be checked on the site and set out before the start of any work.

Pond

Akeman

EXISTING POND OVERFLOW & DISCHARGE LAYOUT AT ROAD

Steve Karpa
Architectural Detailing
 15 Taylor Close, Bicester, Oxon, OX26 3BB
 Telephone: 01849 523471 Mobile: 07952021592
 steve.karpa@btconnect.com

Client: Bicester Hotel, Golf & Spa

Job Title: PROPOSED EXTENSION AT:
 BICESTER HOTEL, GOLF & SPA,
 CHESTERTON, OXON.

Drawing Title:
 Pond & discharge detail

Scale:	Date:	Drawn:
1:1000 @ A3	Sept 2015	SKK
Drawing Number:	SK.15-543-57	