


ISO A1 - 604mmx841mm

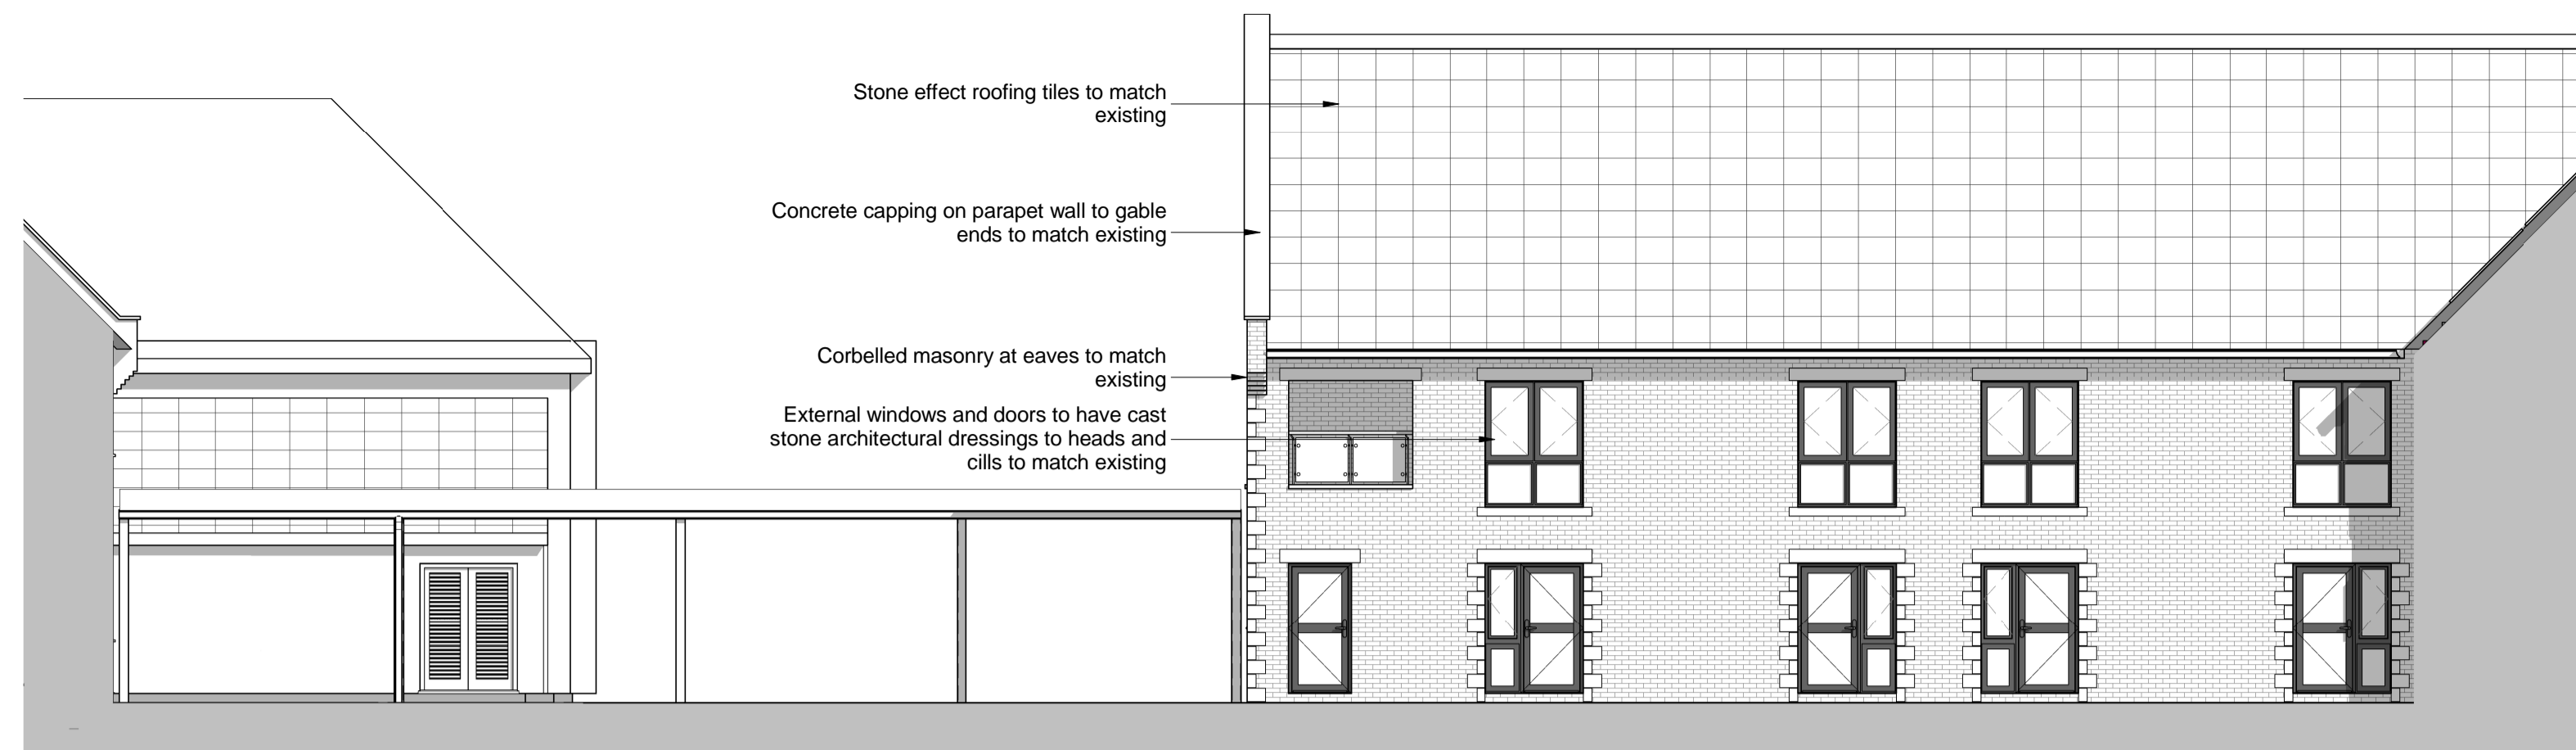

SOUTH COURTYARD ELEVATION

SCALE: 1 : 100




EAST COURTYARD ELEVATION

SCALE: 1 : 100



NORTH COURTYARD ELEVATION


SCALE: 1 : 100

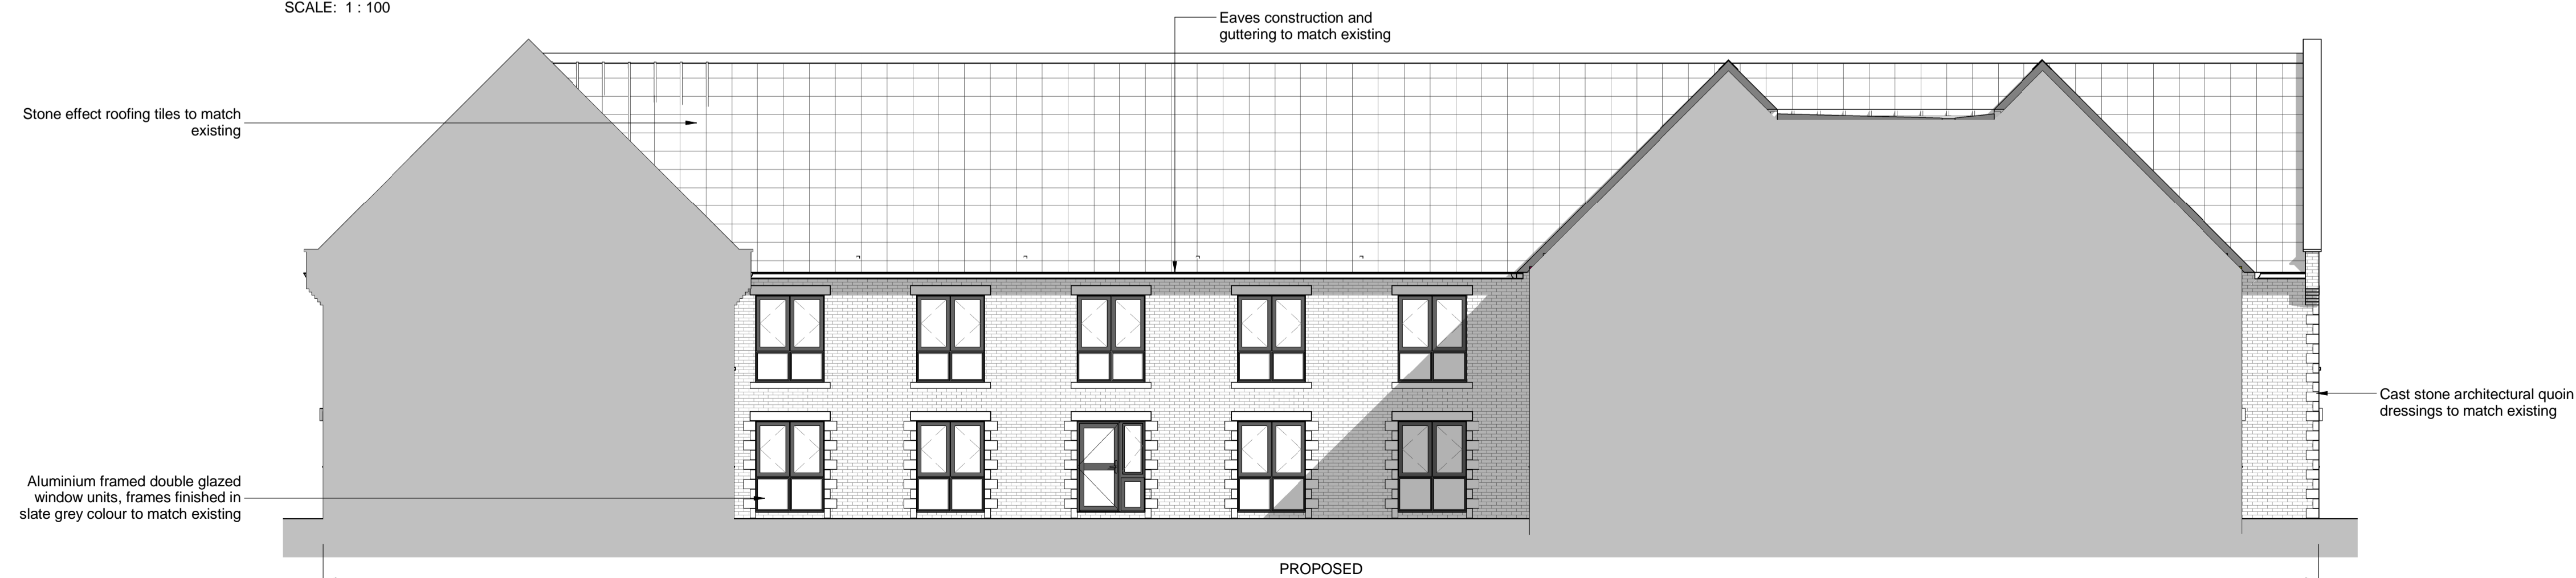

WEST COURTYARD ELEVATION

SCALE: 1 : 100

DATE	REVISION	REV	DRW	CHK
25.10.17	PLANNING AMENDMENT	A	CB	PA
28.11.17	PLANNING - Non Material Amendment	B	CB	KS

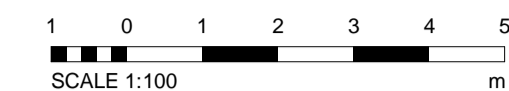

This drawing has been prepared solely for the use of BICESTER HOTEL GOLF + SPA and there are no representations of any kind made by Norr Consultants Limited to any party with whom Norr Consultants Limited has not entered into a contract.

This drawing must not be used, reproduced or revised without written permission.

This drawing shall not be used for construction purposes until the "CONSTRUCTION" status appears under the Sheet Status.

Constructors must only work to figured dimensions which are to be checked on site. Do not scale from hard copy drawings.

Keyplan

North Arrow

Detail Symbol

Detail No.
Sheet No.

NORR

NORR Consultants Ltd.
An Ingenium International Company

Tennyson House,
159 - 165 Great Portland Street,
London, W1W 5PA, England
T: +44(0)207 580 0400 F: +44(0)207 580 6680
www.norr.com

Drawn SA	Date 28.11.2017
Checked KSB	Date 28.11.2017
Scale @A1 1 : 100	
Client BICESTER HOTEL GOLF + SPA	
Project BICESTER HOTEL GOLF + SPA EXTENSION	
Drawing Title PROPOSED COURTYARD ELEVATIONS	
Sheet Status PLANNING	
Project No. IALN17-0083	
Drawing No. A30-31	Rev. B