




EXISTING \* PROPOSED >>> SOUTH WEST ELEVATION

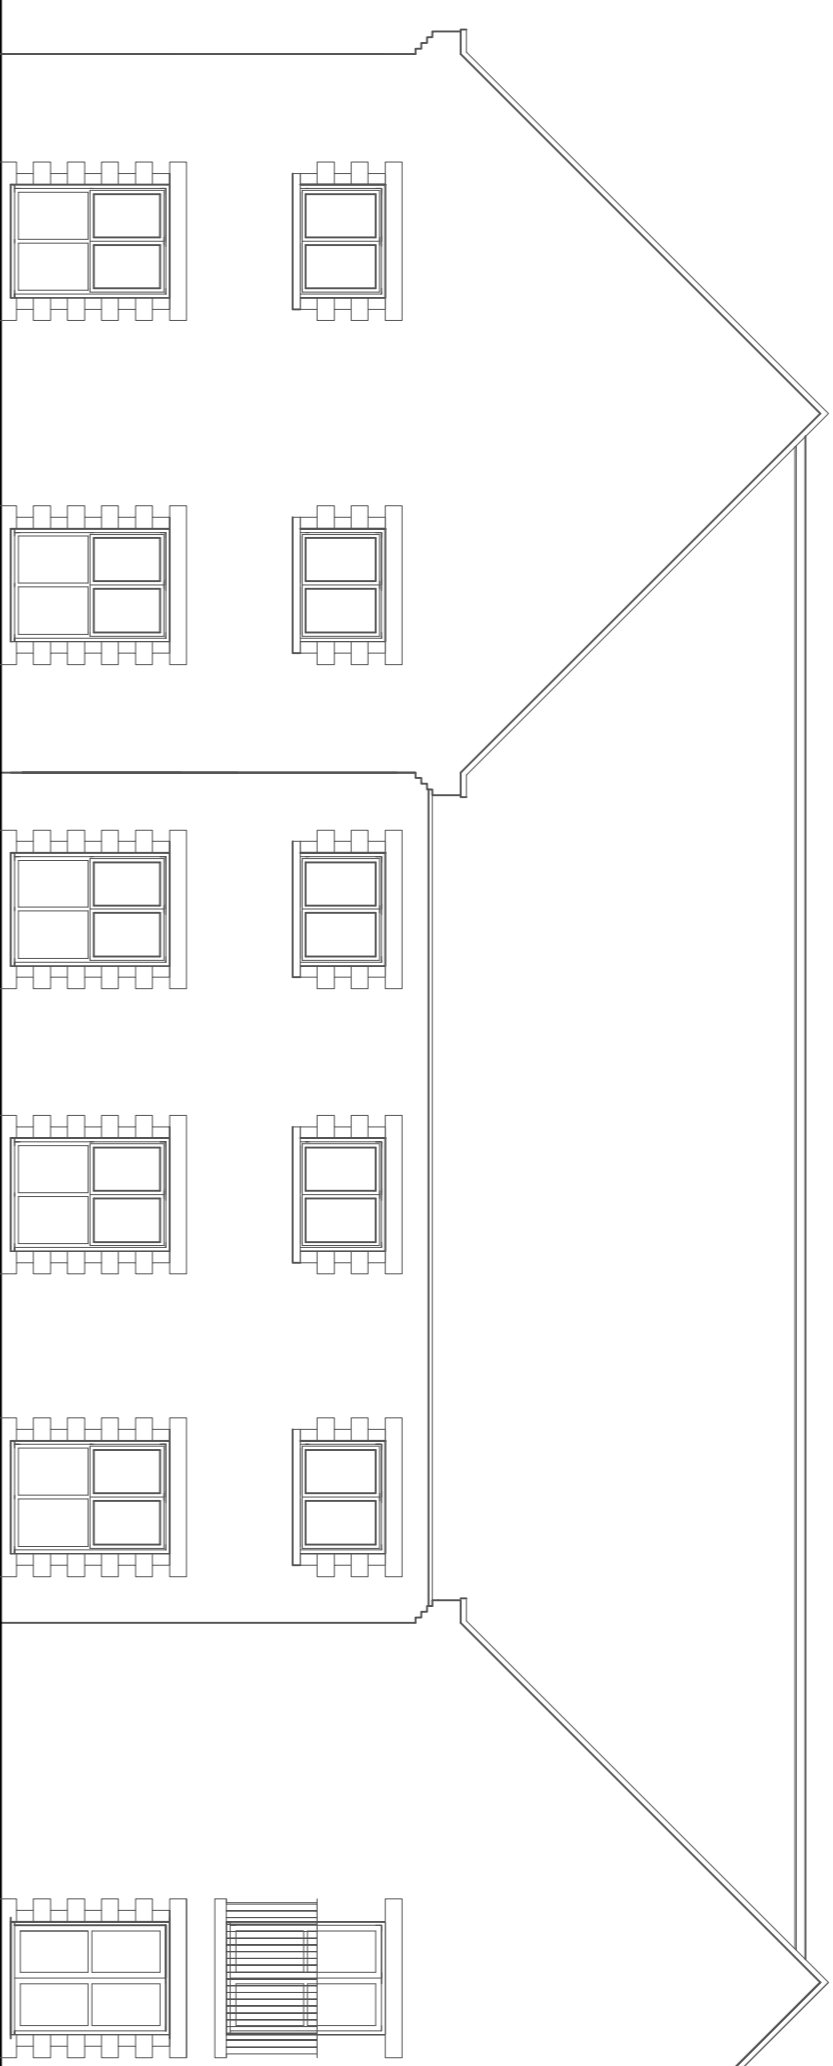


EXISTING \* PROPOSED >>>

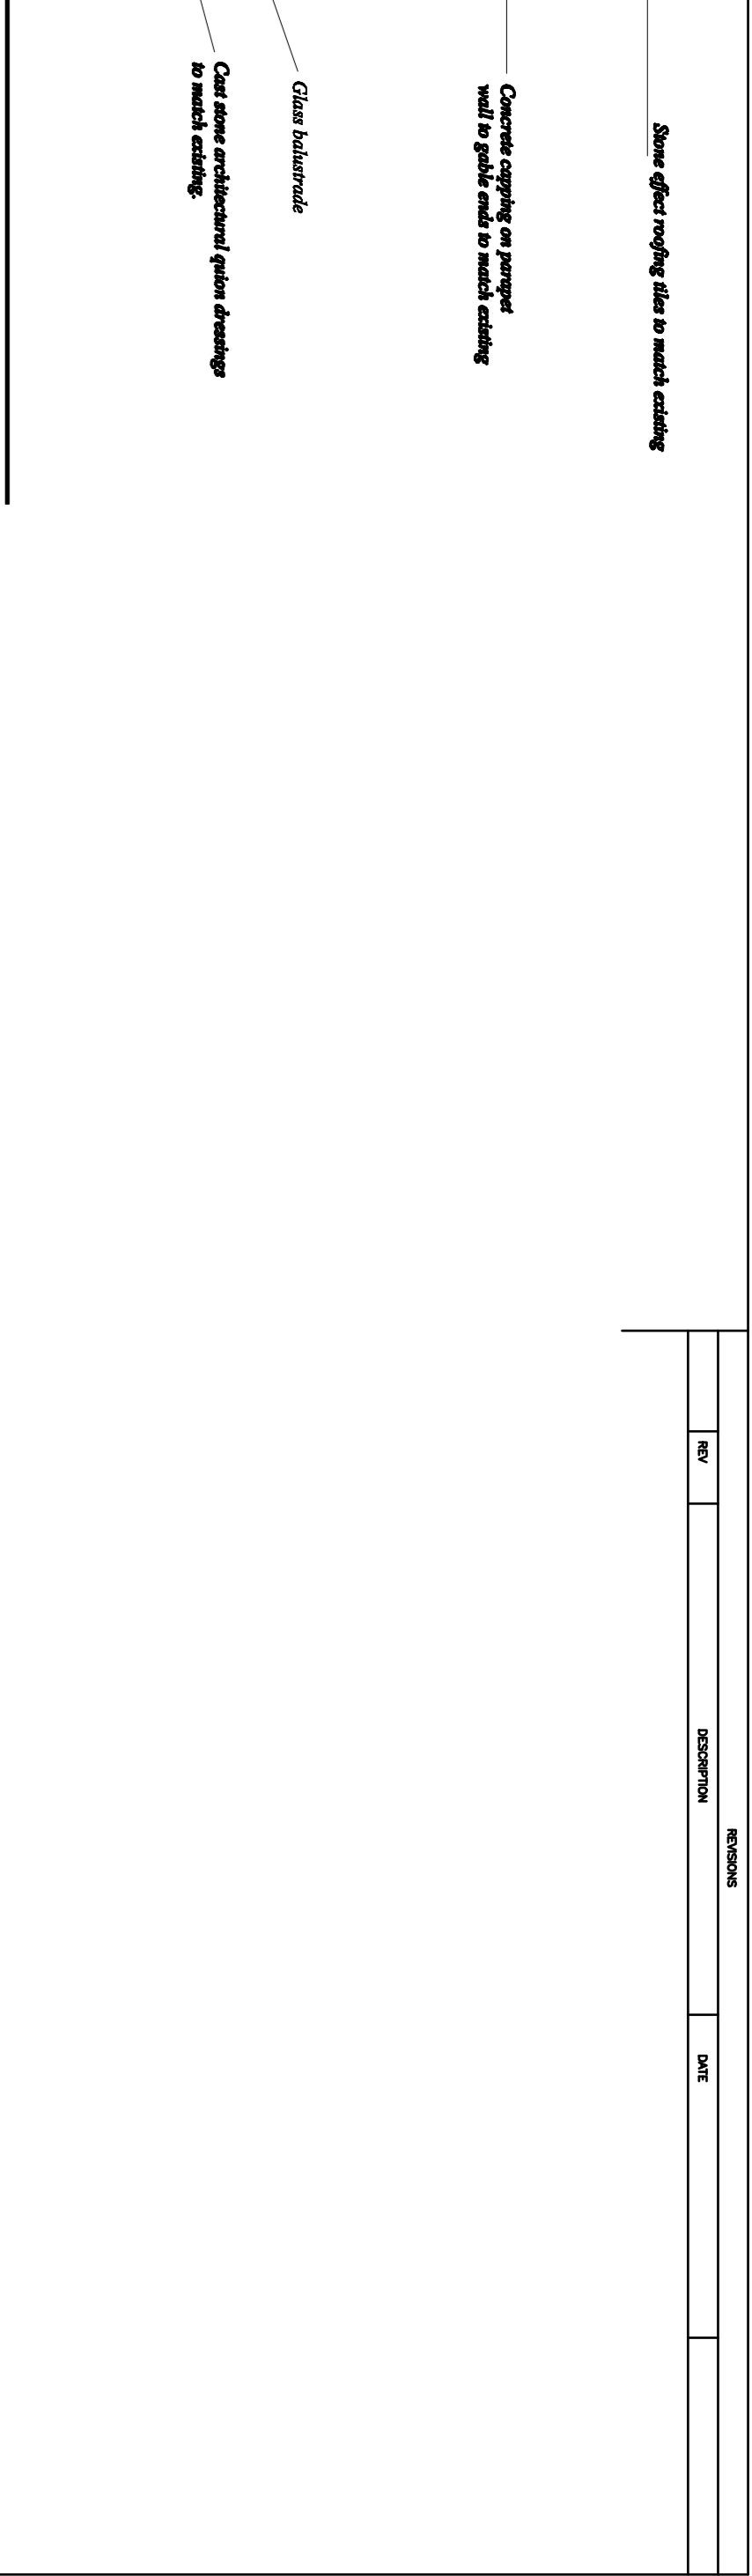


EXISTING \* PROPOSED >>> SOUTH EAST ELEVATION

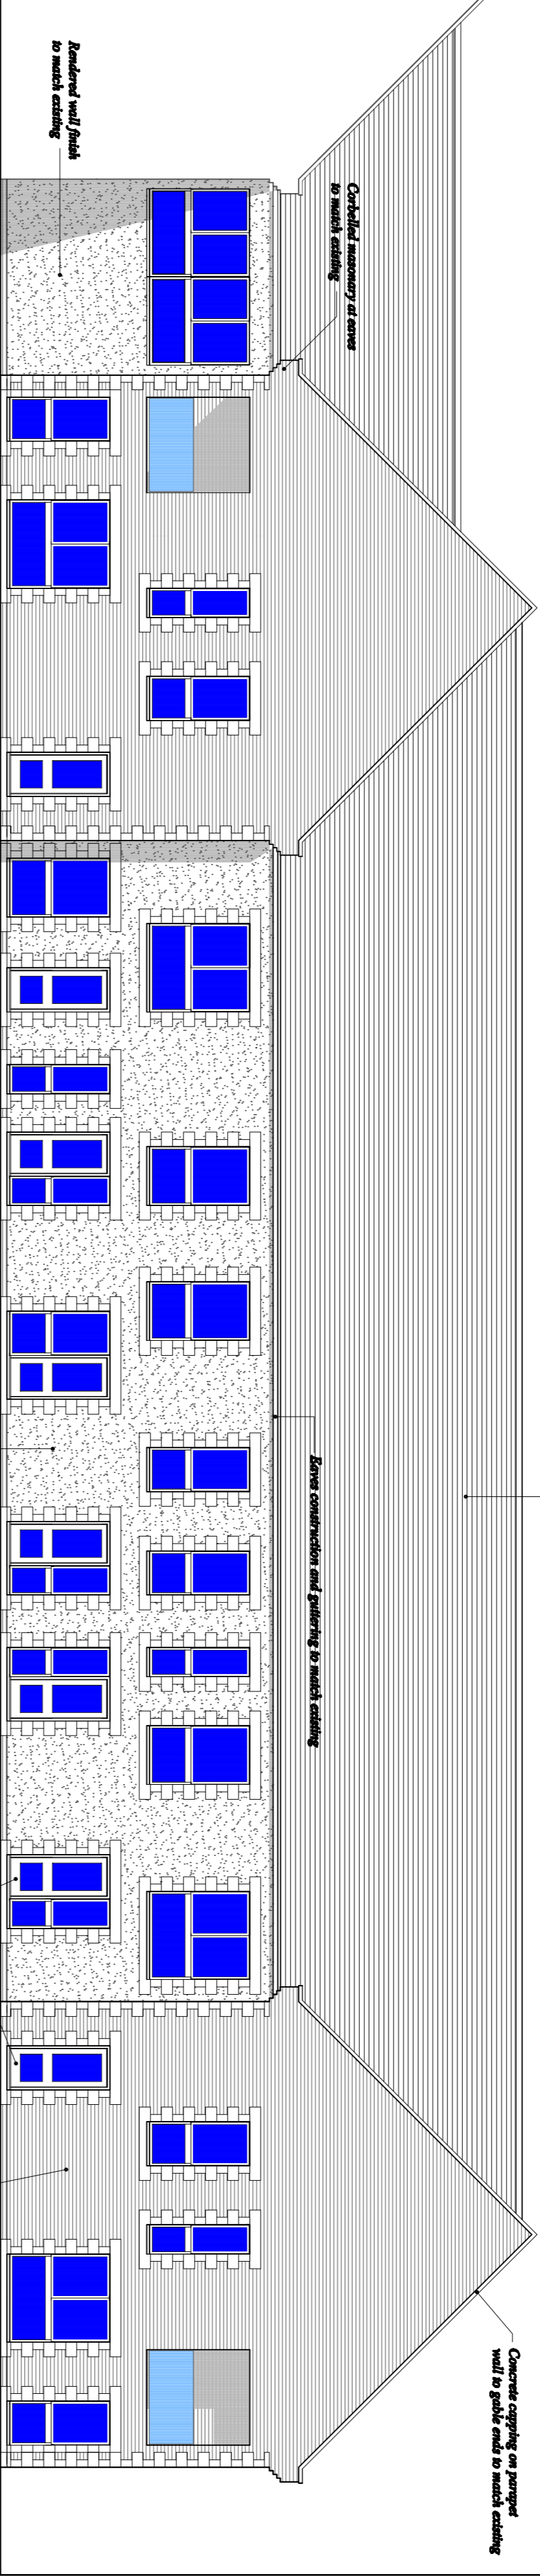

EXISTING \* PROPOSED >>>

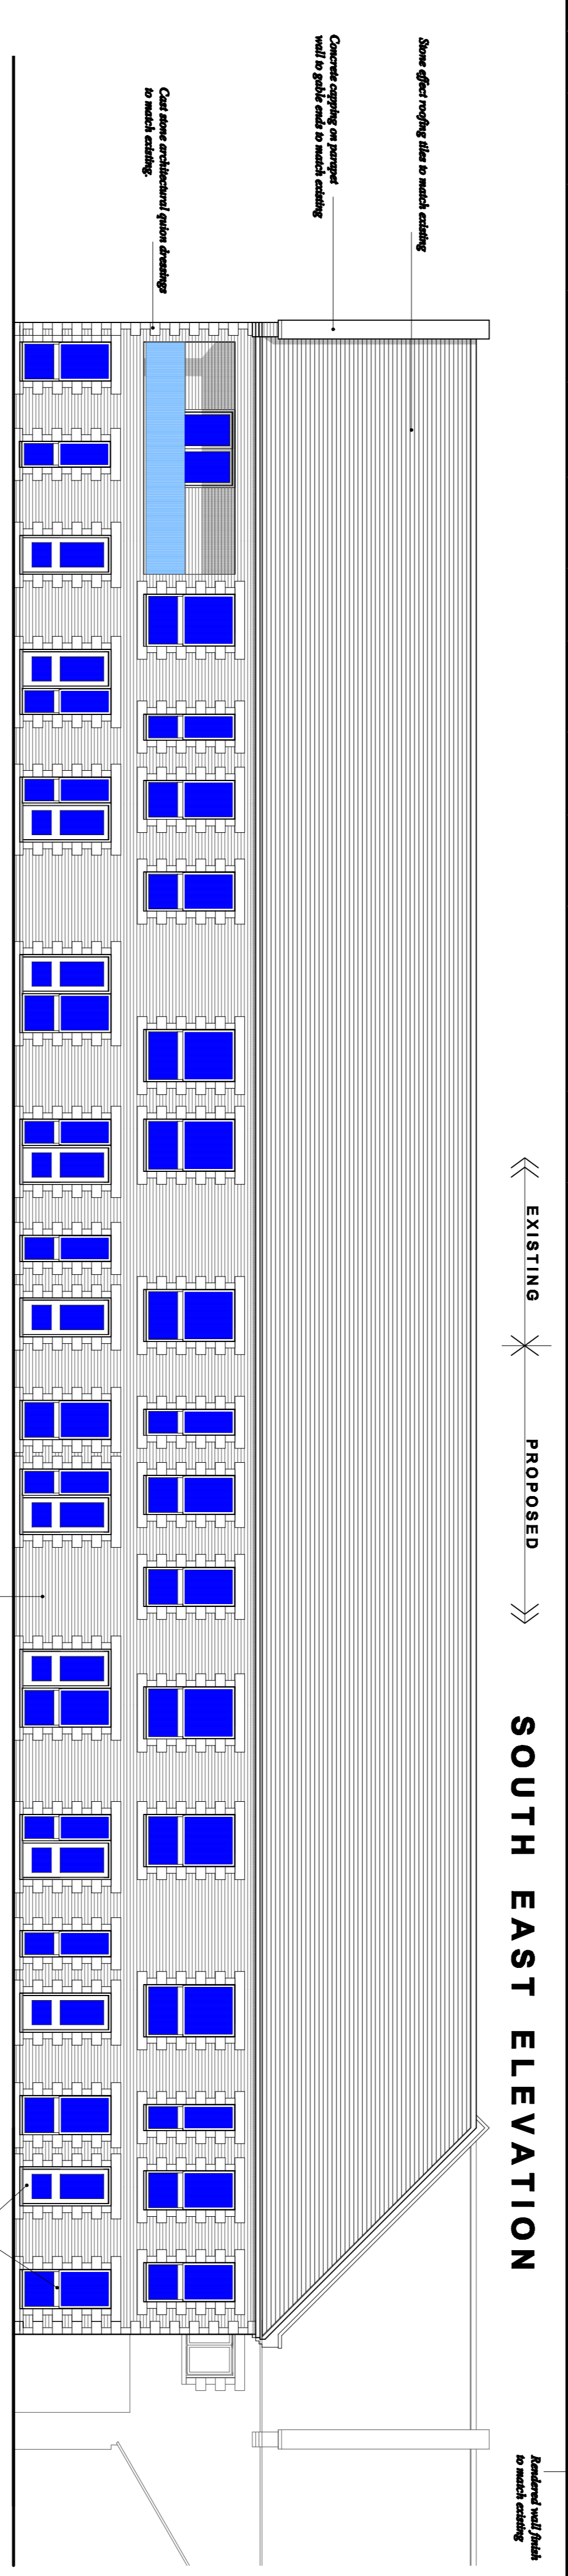

EXISTING \* PROPOSED >>> NORTH EAST ELEVATION

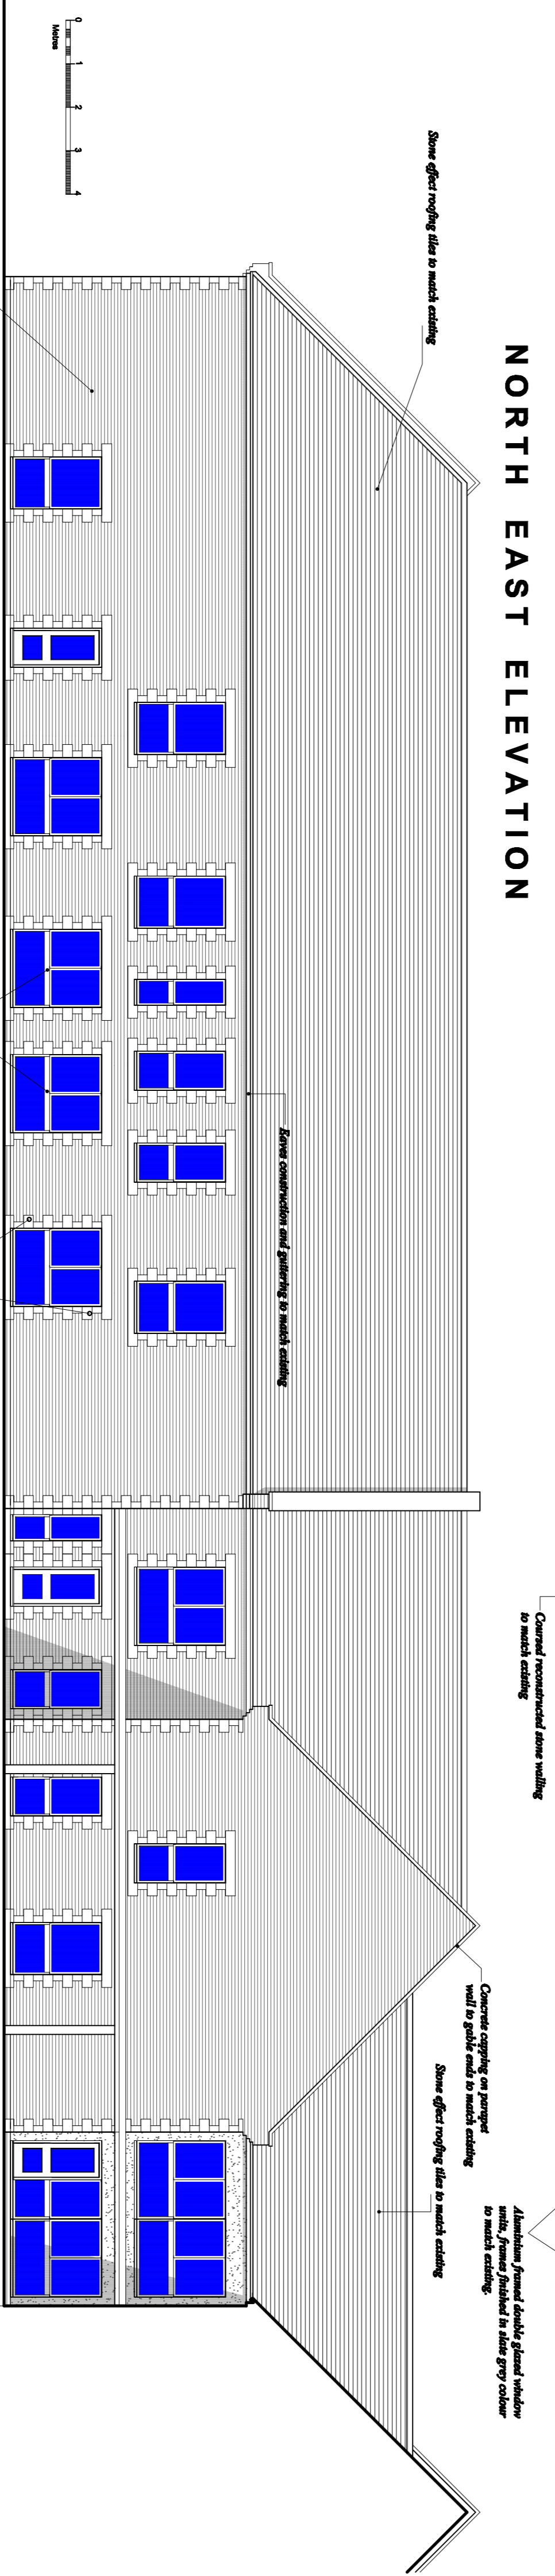

EXISTING \* PROPOSED >>> NORTH WEST ELEVATION

**Important Note :** All dimensions are to be checked on-site prior to the works commencing and any Discrepancies or omissions reported immediately. This drawing is not to be reproduced or copied without the prior written approval of Steve Kampa.

EXISTING >>>  
**Architectural Detailing**  
 15 Taylor Close, Bicester, Oxon, OX26 3HS  
 Tel: 07905 261 592    stevekampa@btinternet.com

PROPOSED EXTENSION AT:  
**BICESTER HOTEL, GOLF & SPA,**  
**CHESTERTON, OXON**

SHEET	NO.	DATE	REV
A1		June 2015	

SK.15 - A1 - 543 - 50B