


Note: All dimensions must be checked on site and set out before any building.

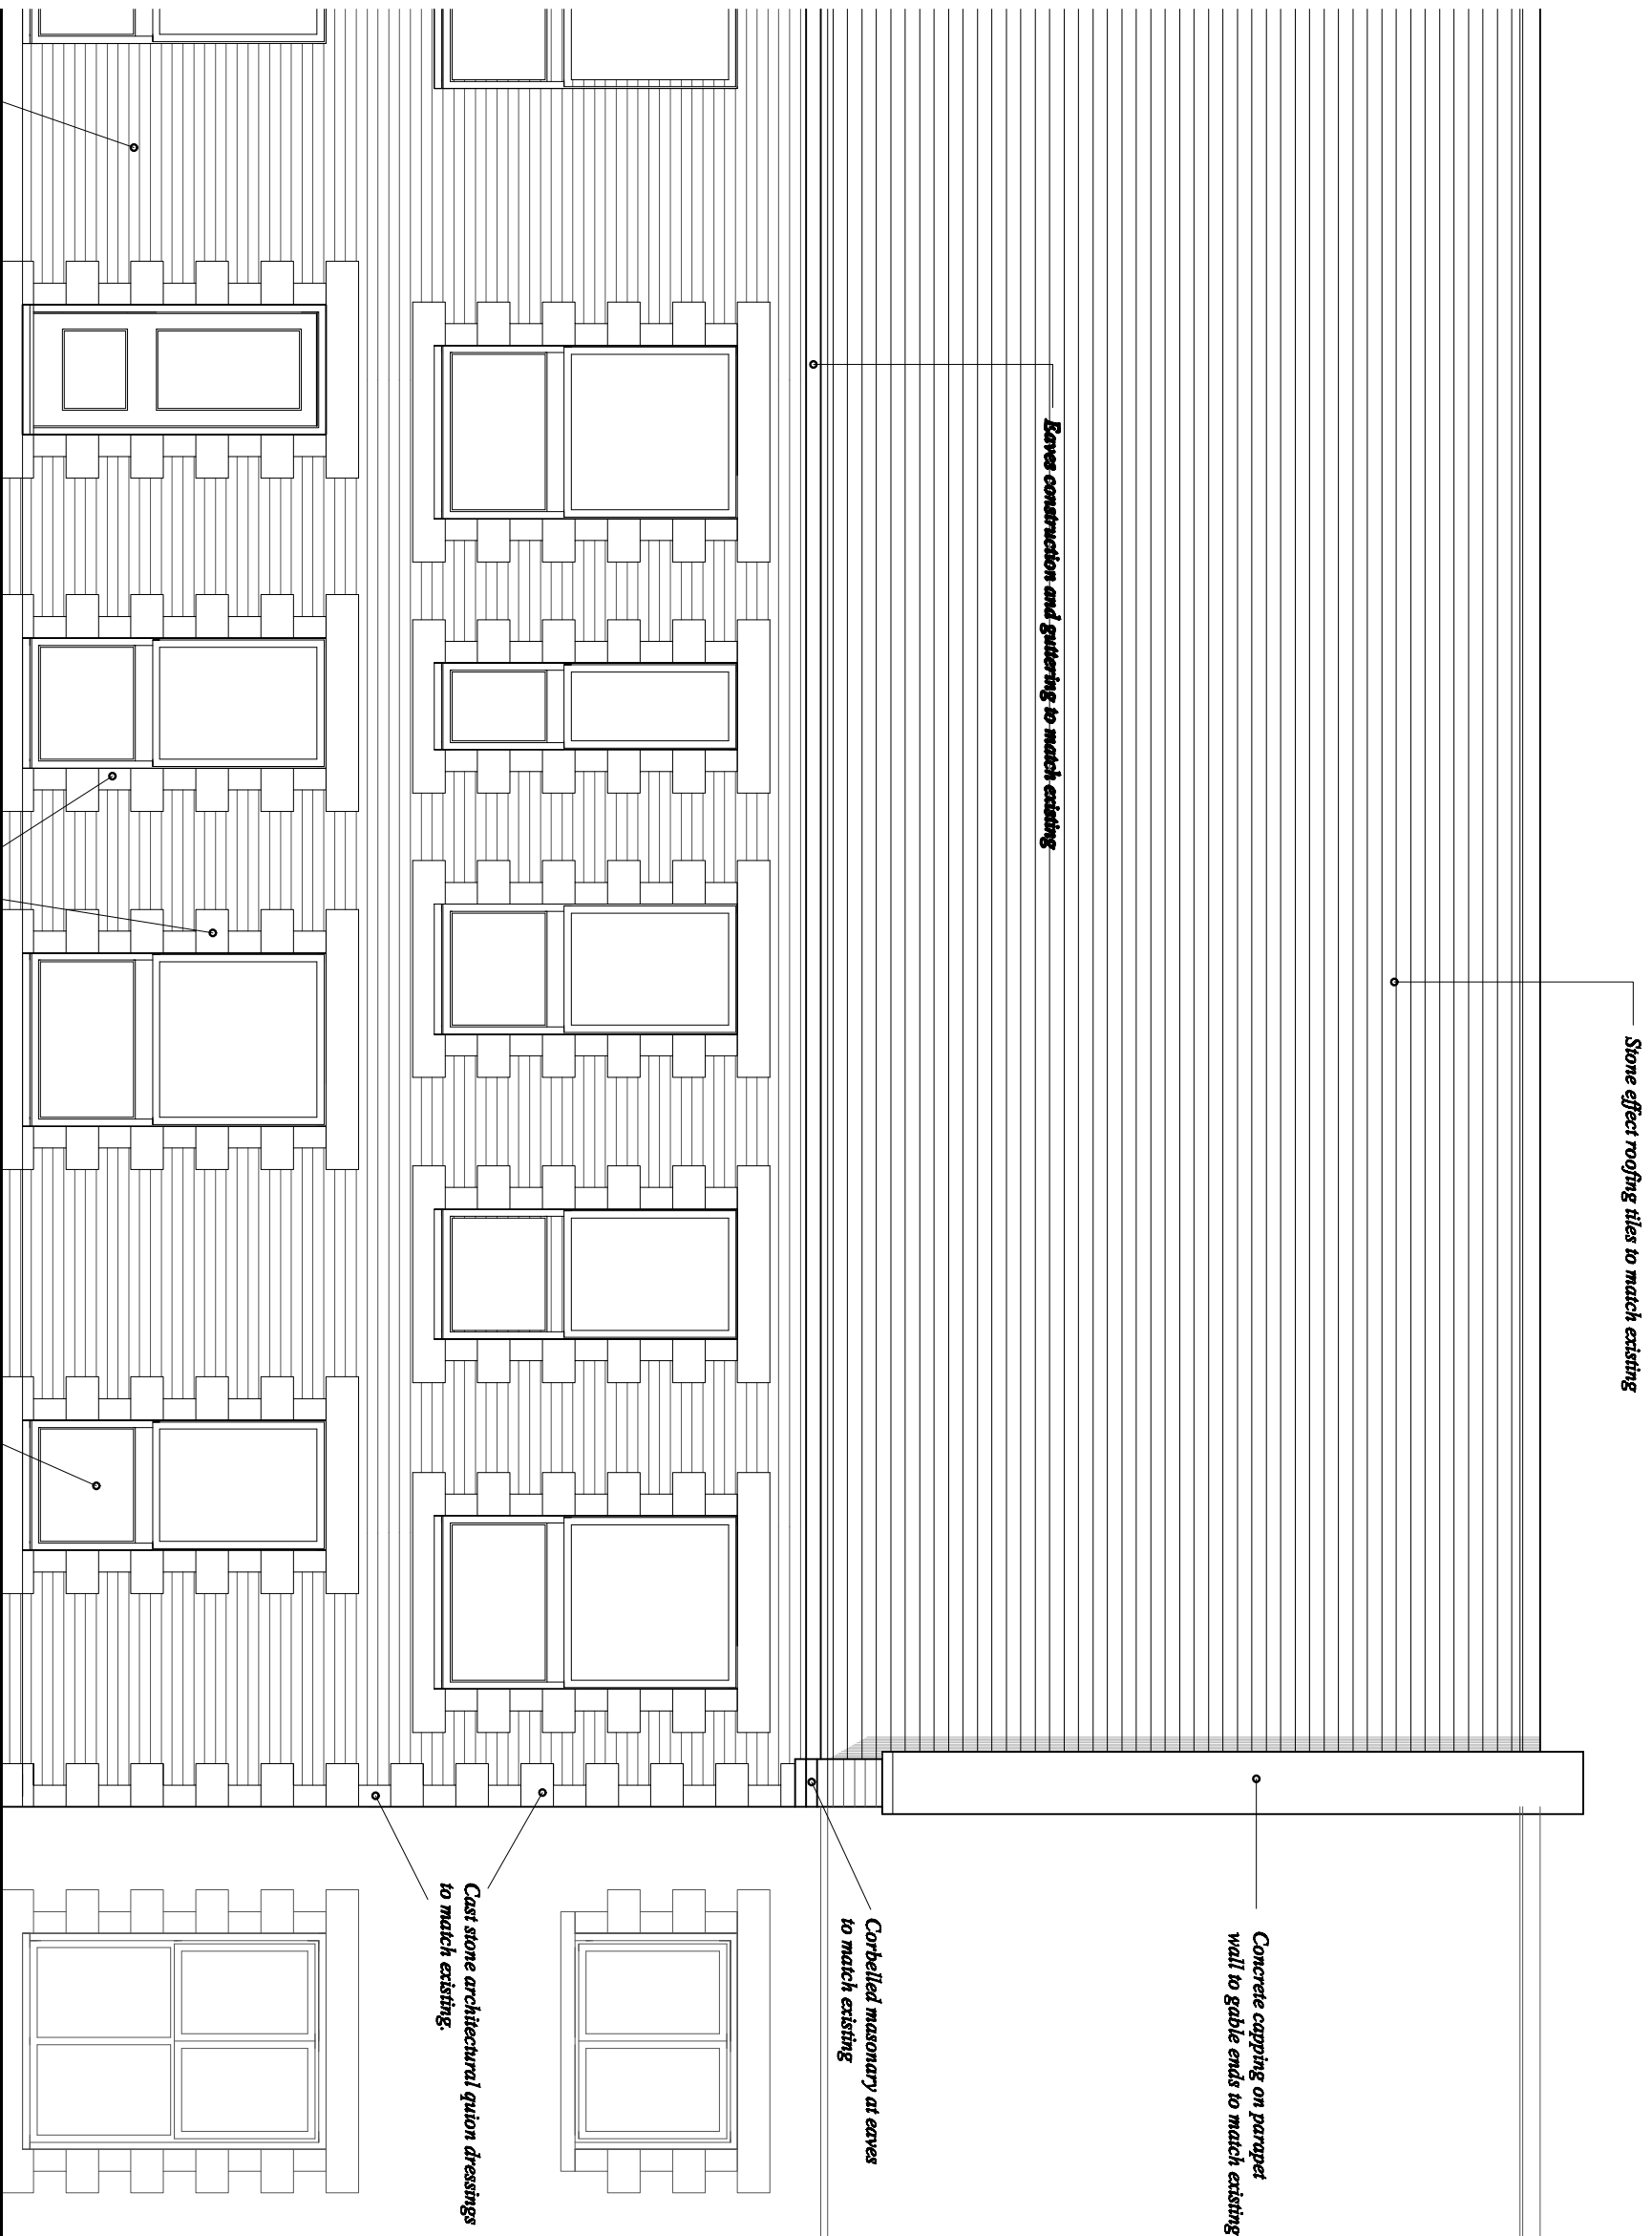

TYPICAL ELEVATION

scale 1:50

Rev.	Date	Revisions

Steve Karpa Architectural Detailing

15 Taylor Close, Bicester, Oxon, OX26 3BB
Tel/Fax 01849 523471 Mobile 07952011972
stevek@sigma1.com

Client: Bicester Hotel, Golf & Spa

Job Title: PROPOSED EXTENSION AT:
BICESTER HOTEL, GOLF & SPA,
CHESTERTON, OXON.

Drawing Title:

ELEVATION MATERIALS

Scale:	Date:	Drawn:
1:50 @ A3	Sept 2015	SLK

Drawing Number: SK.15-543-56