


POST AND RAIL FENCING OUT (GELD)

6 FT
CLOSE
BOARD
FENCING

6 FT CLOSE
BOARD FENCE
PLUS TREES
BOUNDARY
WITH PUB
CAR PARK

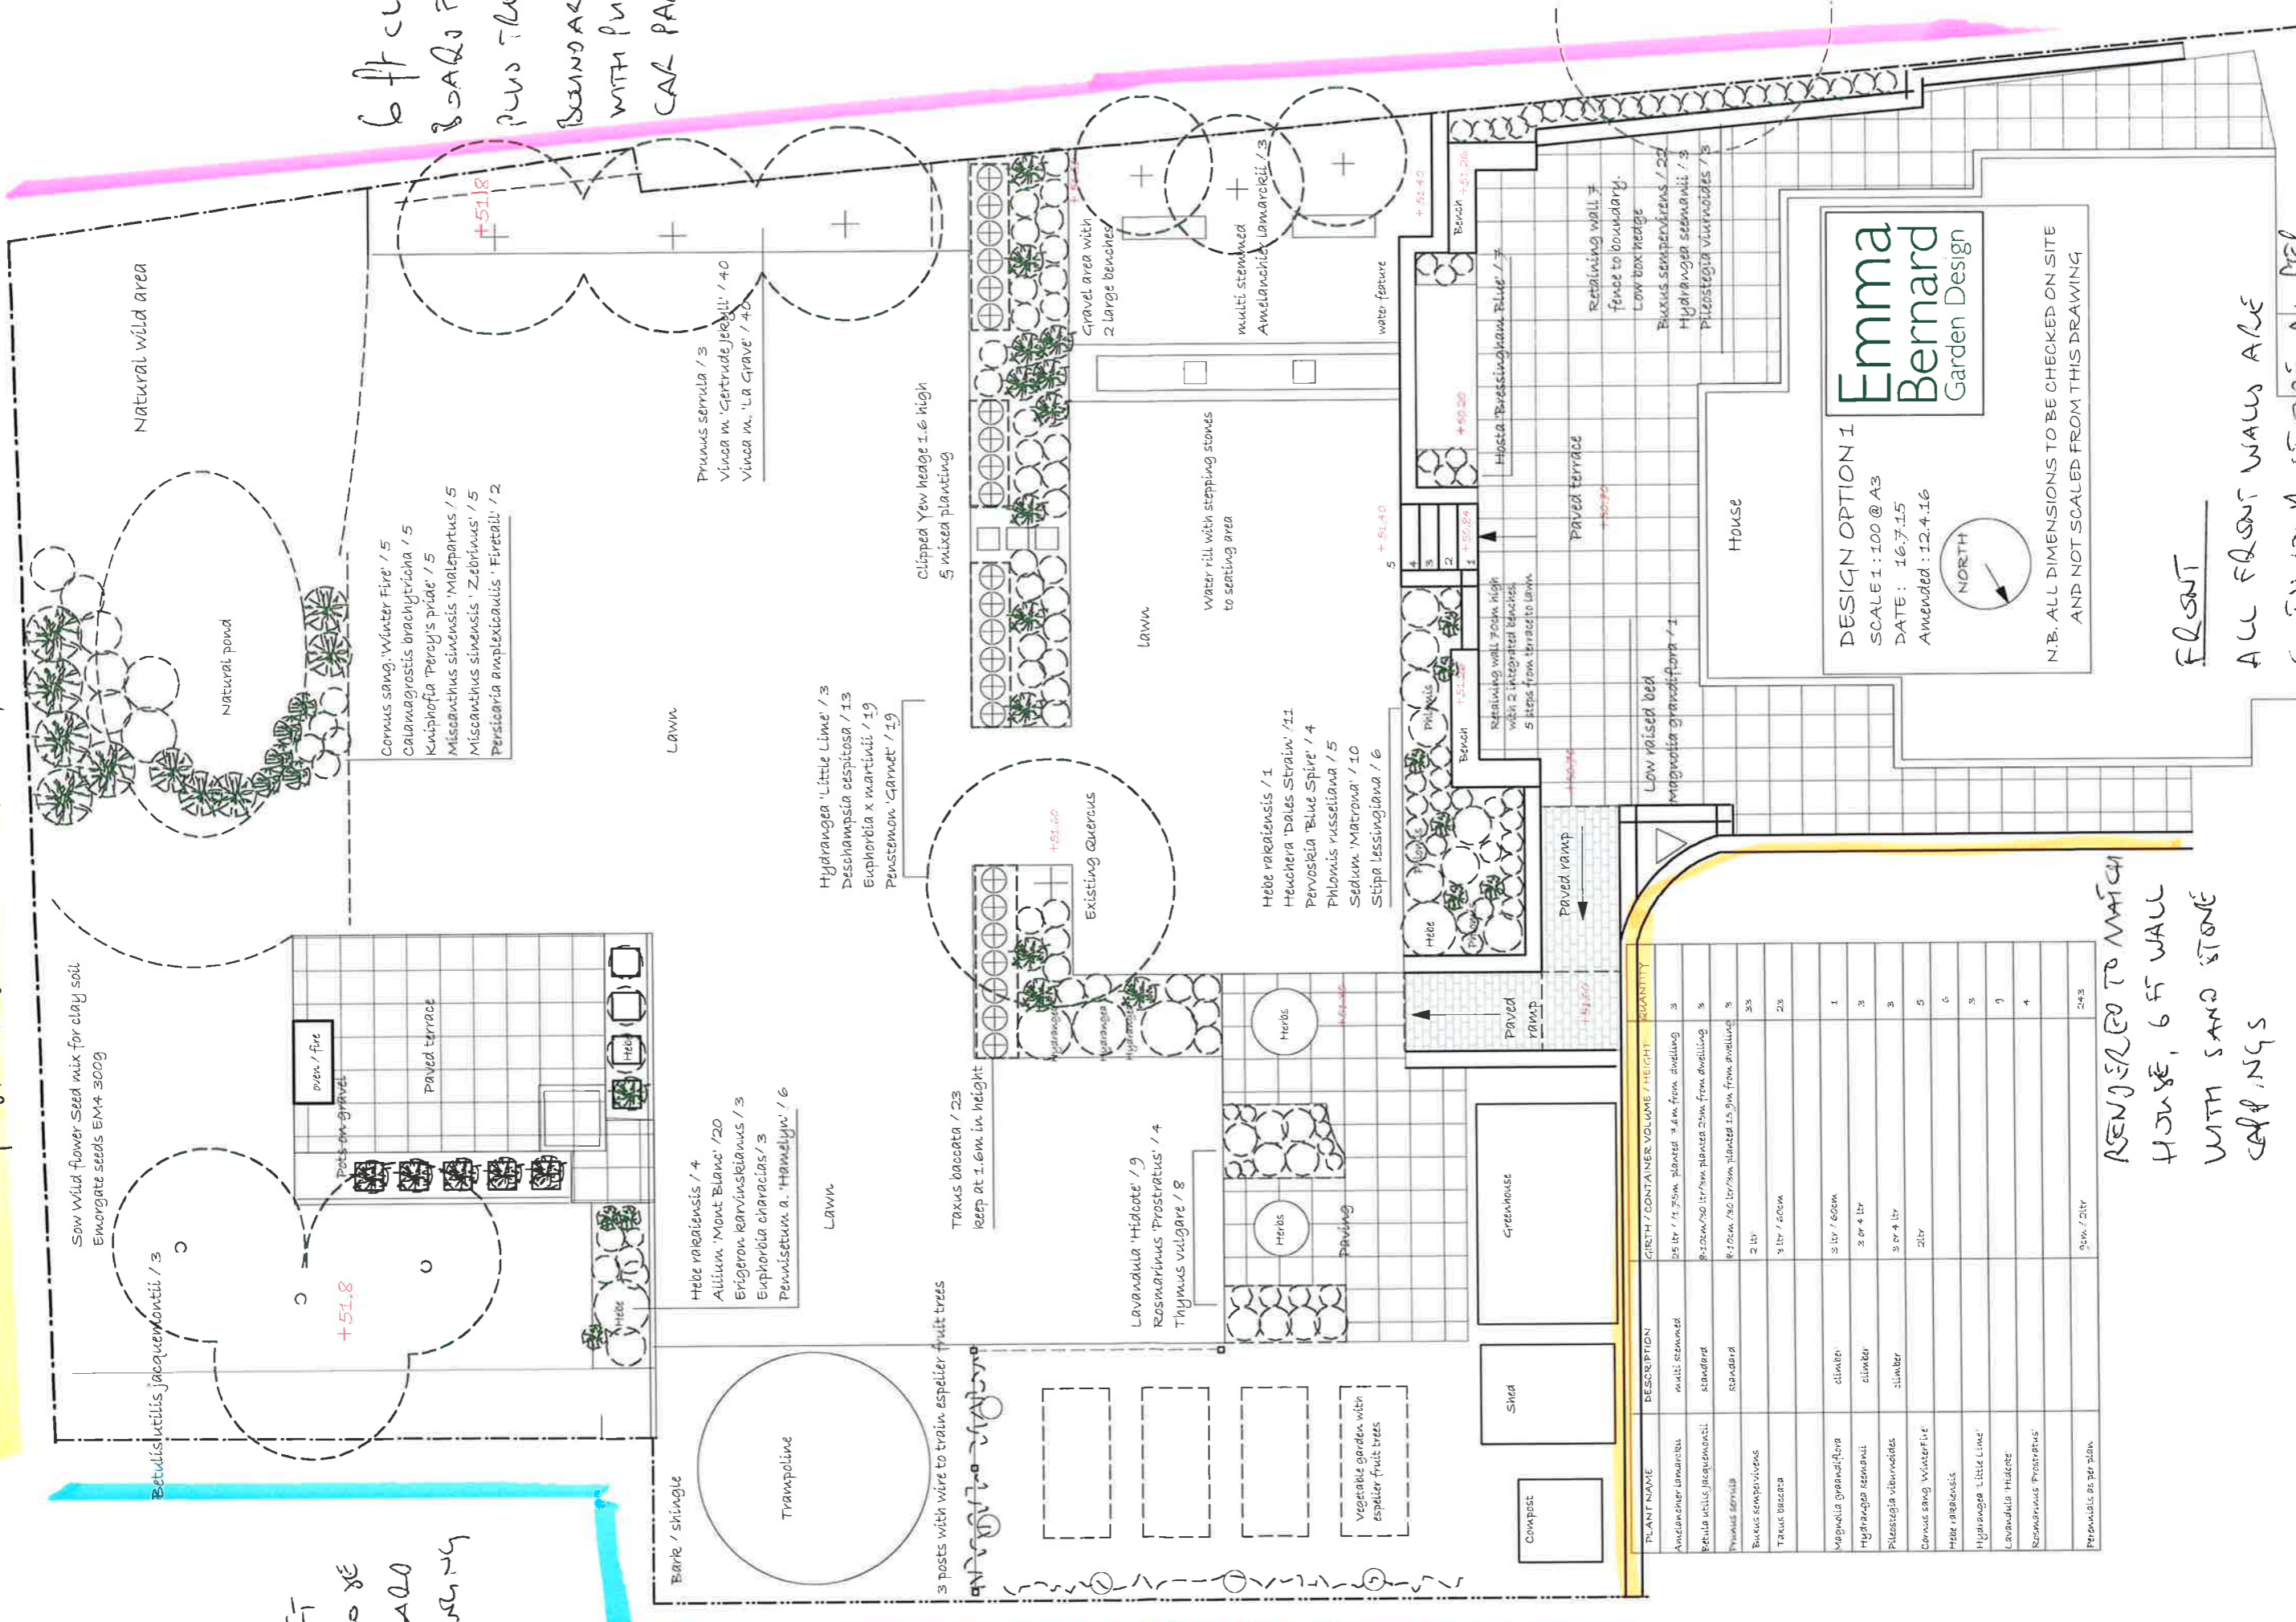

Emma Bernard
Garden Design

DESIGN OPTION 1
SCALE 1:100 @ A3
DATE: 16.7.15
Amended: 12.4.16

NORTH

N.B. ALL DIMENSIONS TO BE CHECKED ON SITE AND NOT SCALED FROM THIS DRAWING

PLANT NAME	DESCRIPTION	GIRTH / CONTAINER VOLUME / HEIGHT	QUANTITY
Amelanchier lamarcii	multi stemmed	25 lit / 1.75m planted 1.6m from building	3
Betula utilis jacquemontii	standard	8-10cm/750 lit/9m planted 20m from building	3
Prunus serrula	standard	8-10cm/750 lit/9m planted 15.9m from building	3
Buxus sempervirens		2 lit	33
Taxus baccata		3 lit / 60cm	23
Magnolia grandiflora	climber	3 lit / 60cm	1
Hydrangea serranica	climber	3 or 4 lit	3
Pilea sp.	limber	3 or 4 lit	3
Cornus sang. Winter Fire		2lit	5
Hebe abalensis			6
Hydrangea Little Lime			3
Lavandula Hiacore			9
Rosmarinus Prostratus			4
Perennials as per plan		9cm / 2lit	243

RENTERED TO MATCH
HOUSE, 6 FT WALL
WITH SAND STONE
CAPINGS

FRONT
ALL FRONT WALLS ARE
CONTINUED STONE AS PER
SAMPLE WALL.