


notes

- The contractor is responsible for checking dimensions, tolerances and references. Any discrepancy to be verified with the Architect before proceeding with the works.
- Where an item is covered by drawings to different scales the larger scale drawing is to be worked to.
- Do not scale drawing. Figured dimensions to be worked to in all cases.


CDM Regulations 2015

ALL current drawings and specifications for the project must be read in conjunction with the Designer's Hazard and Environmental Assessment Record.

CDM 2015

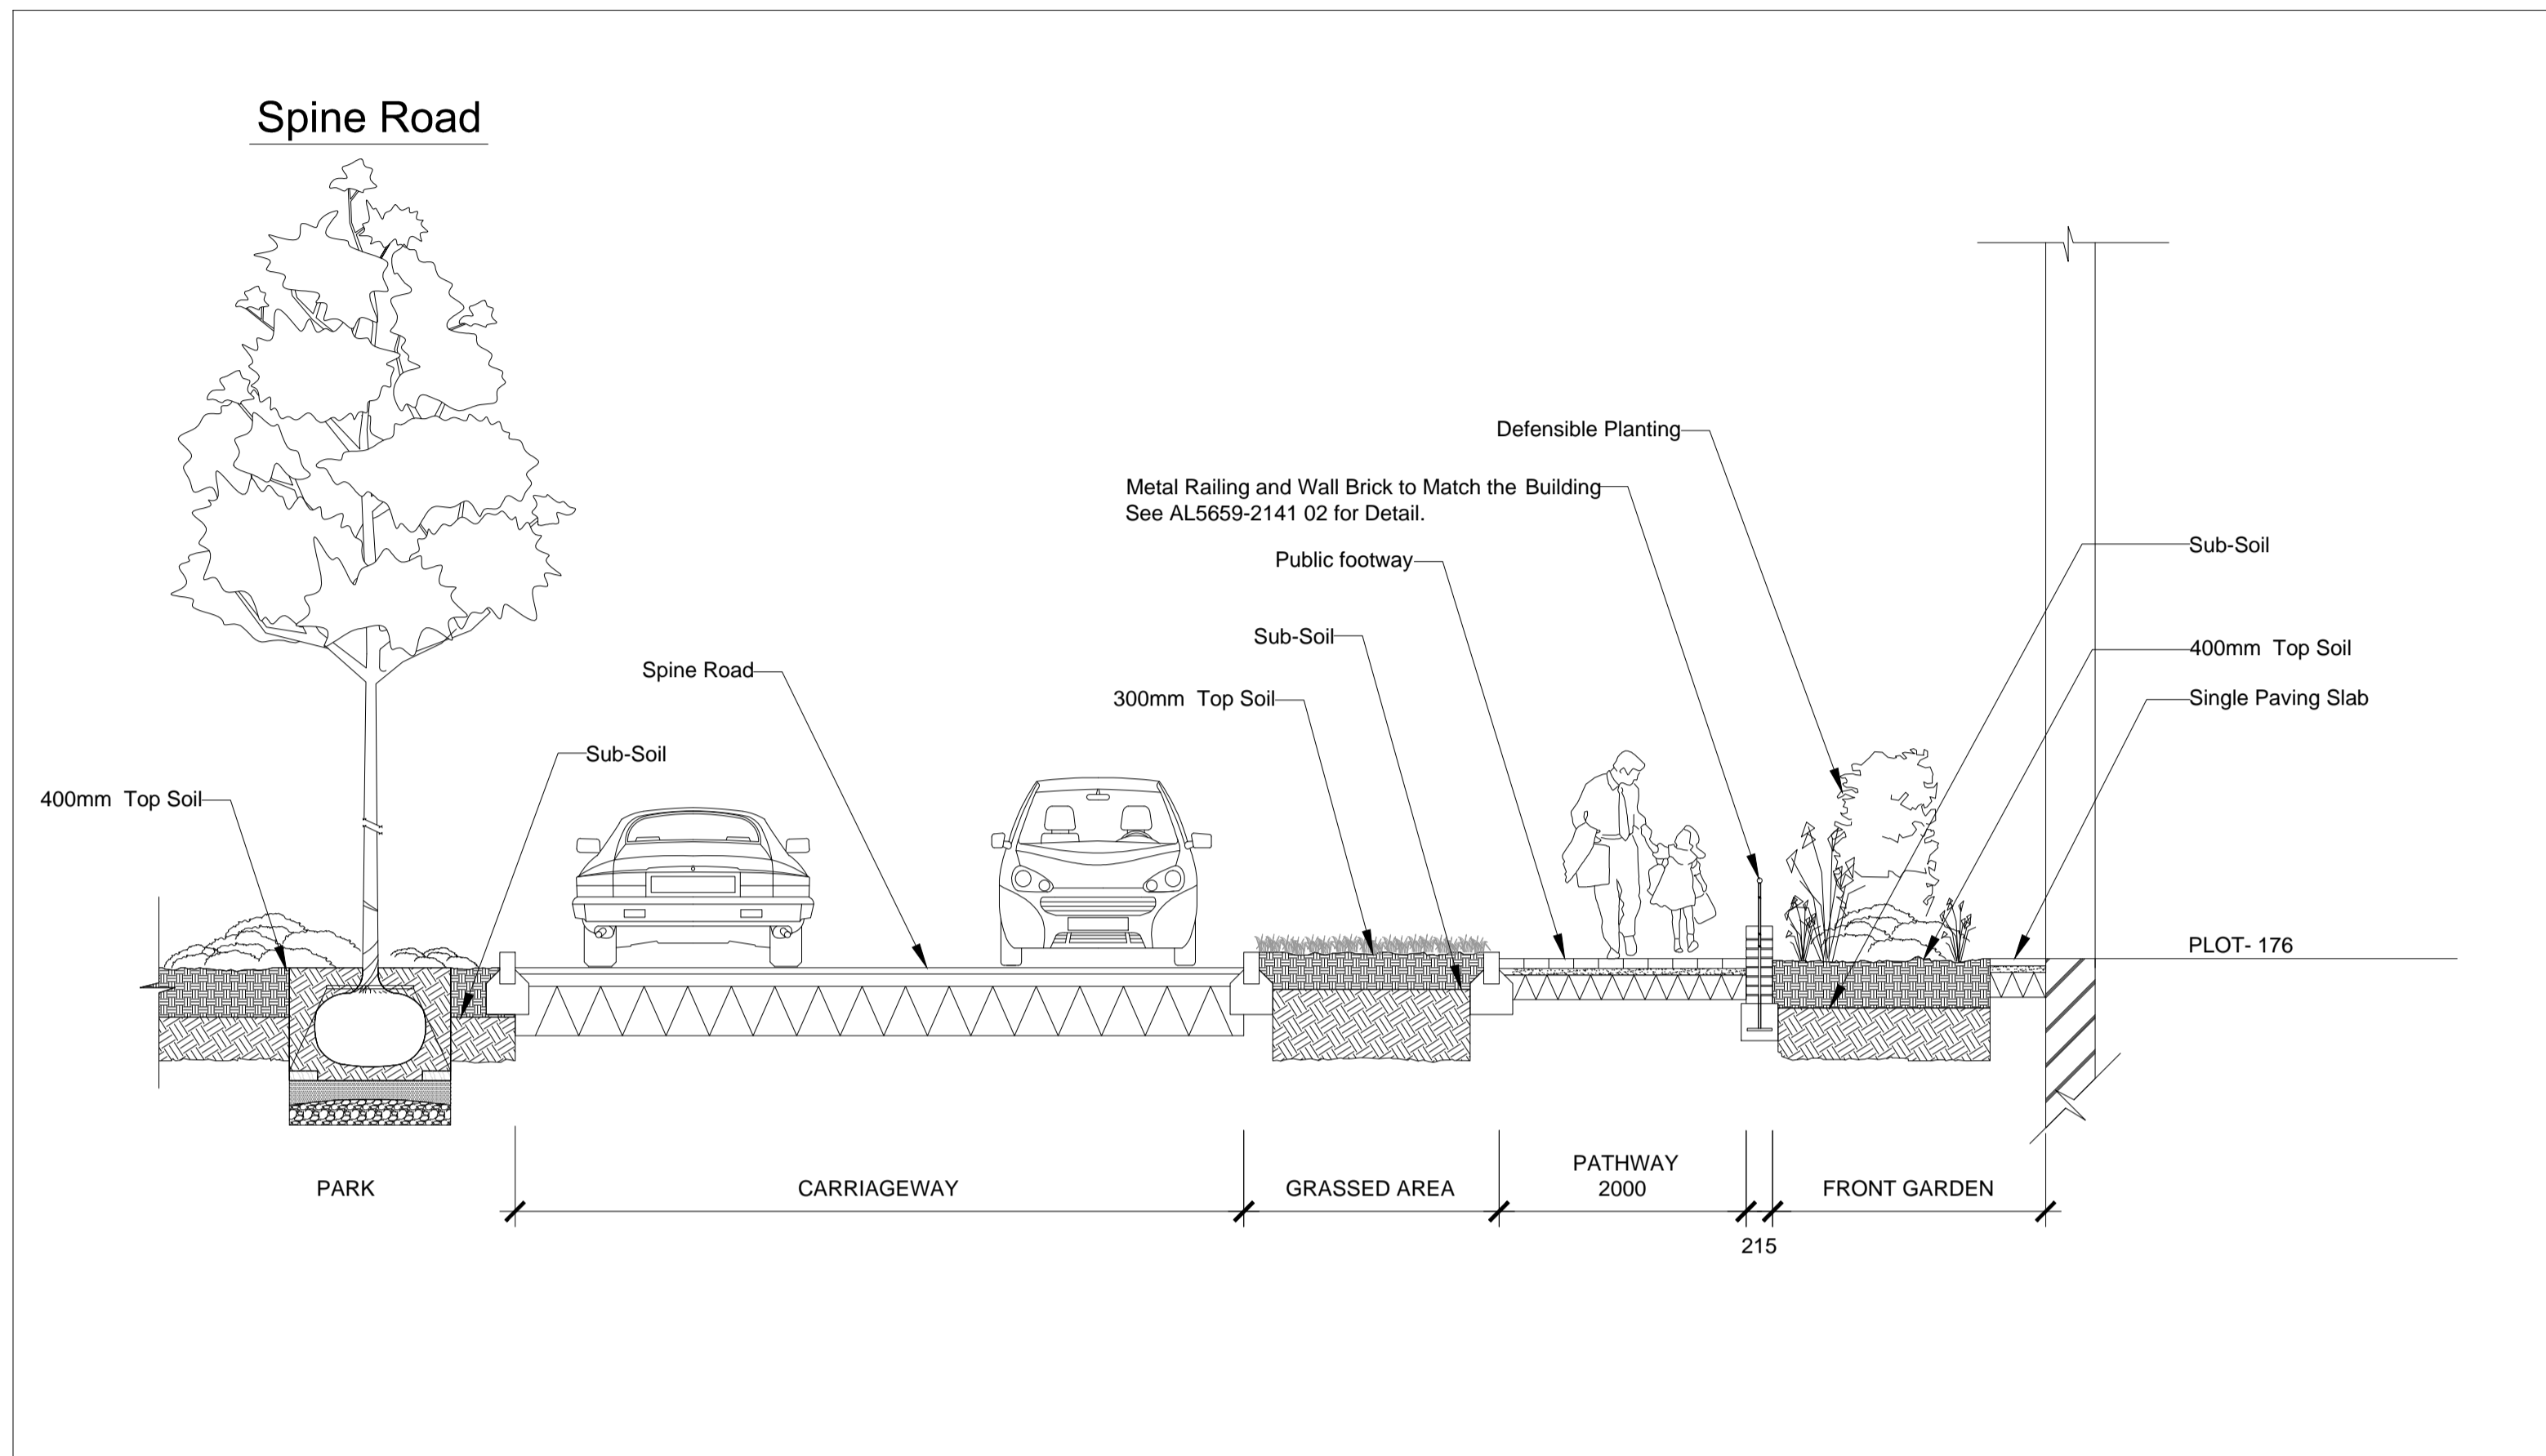

SECTION A

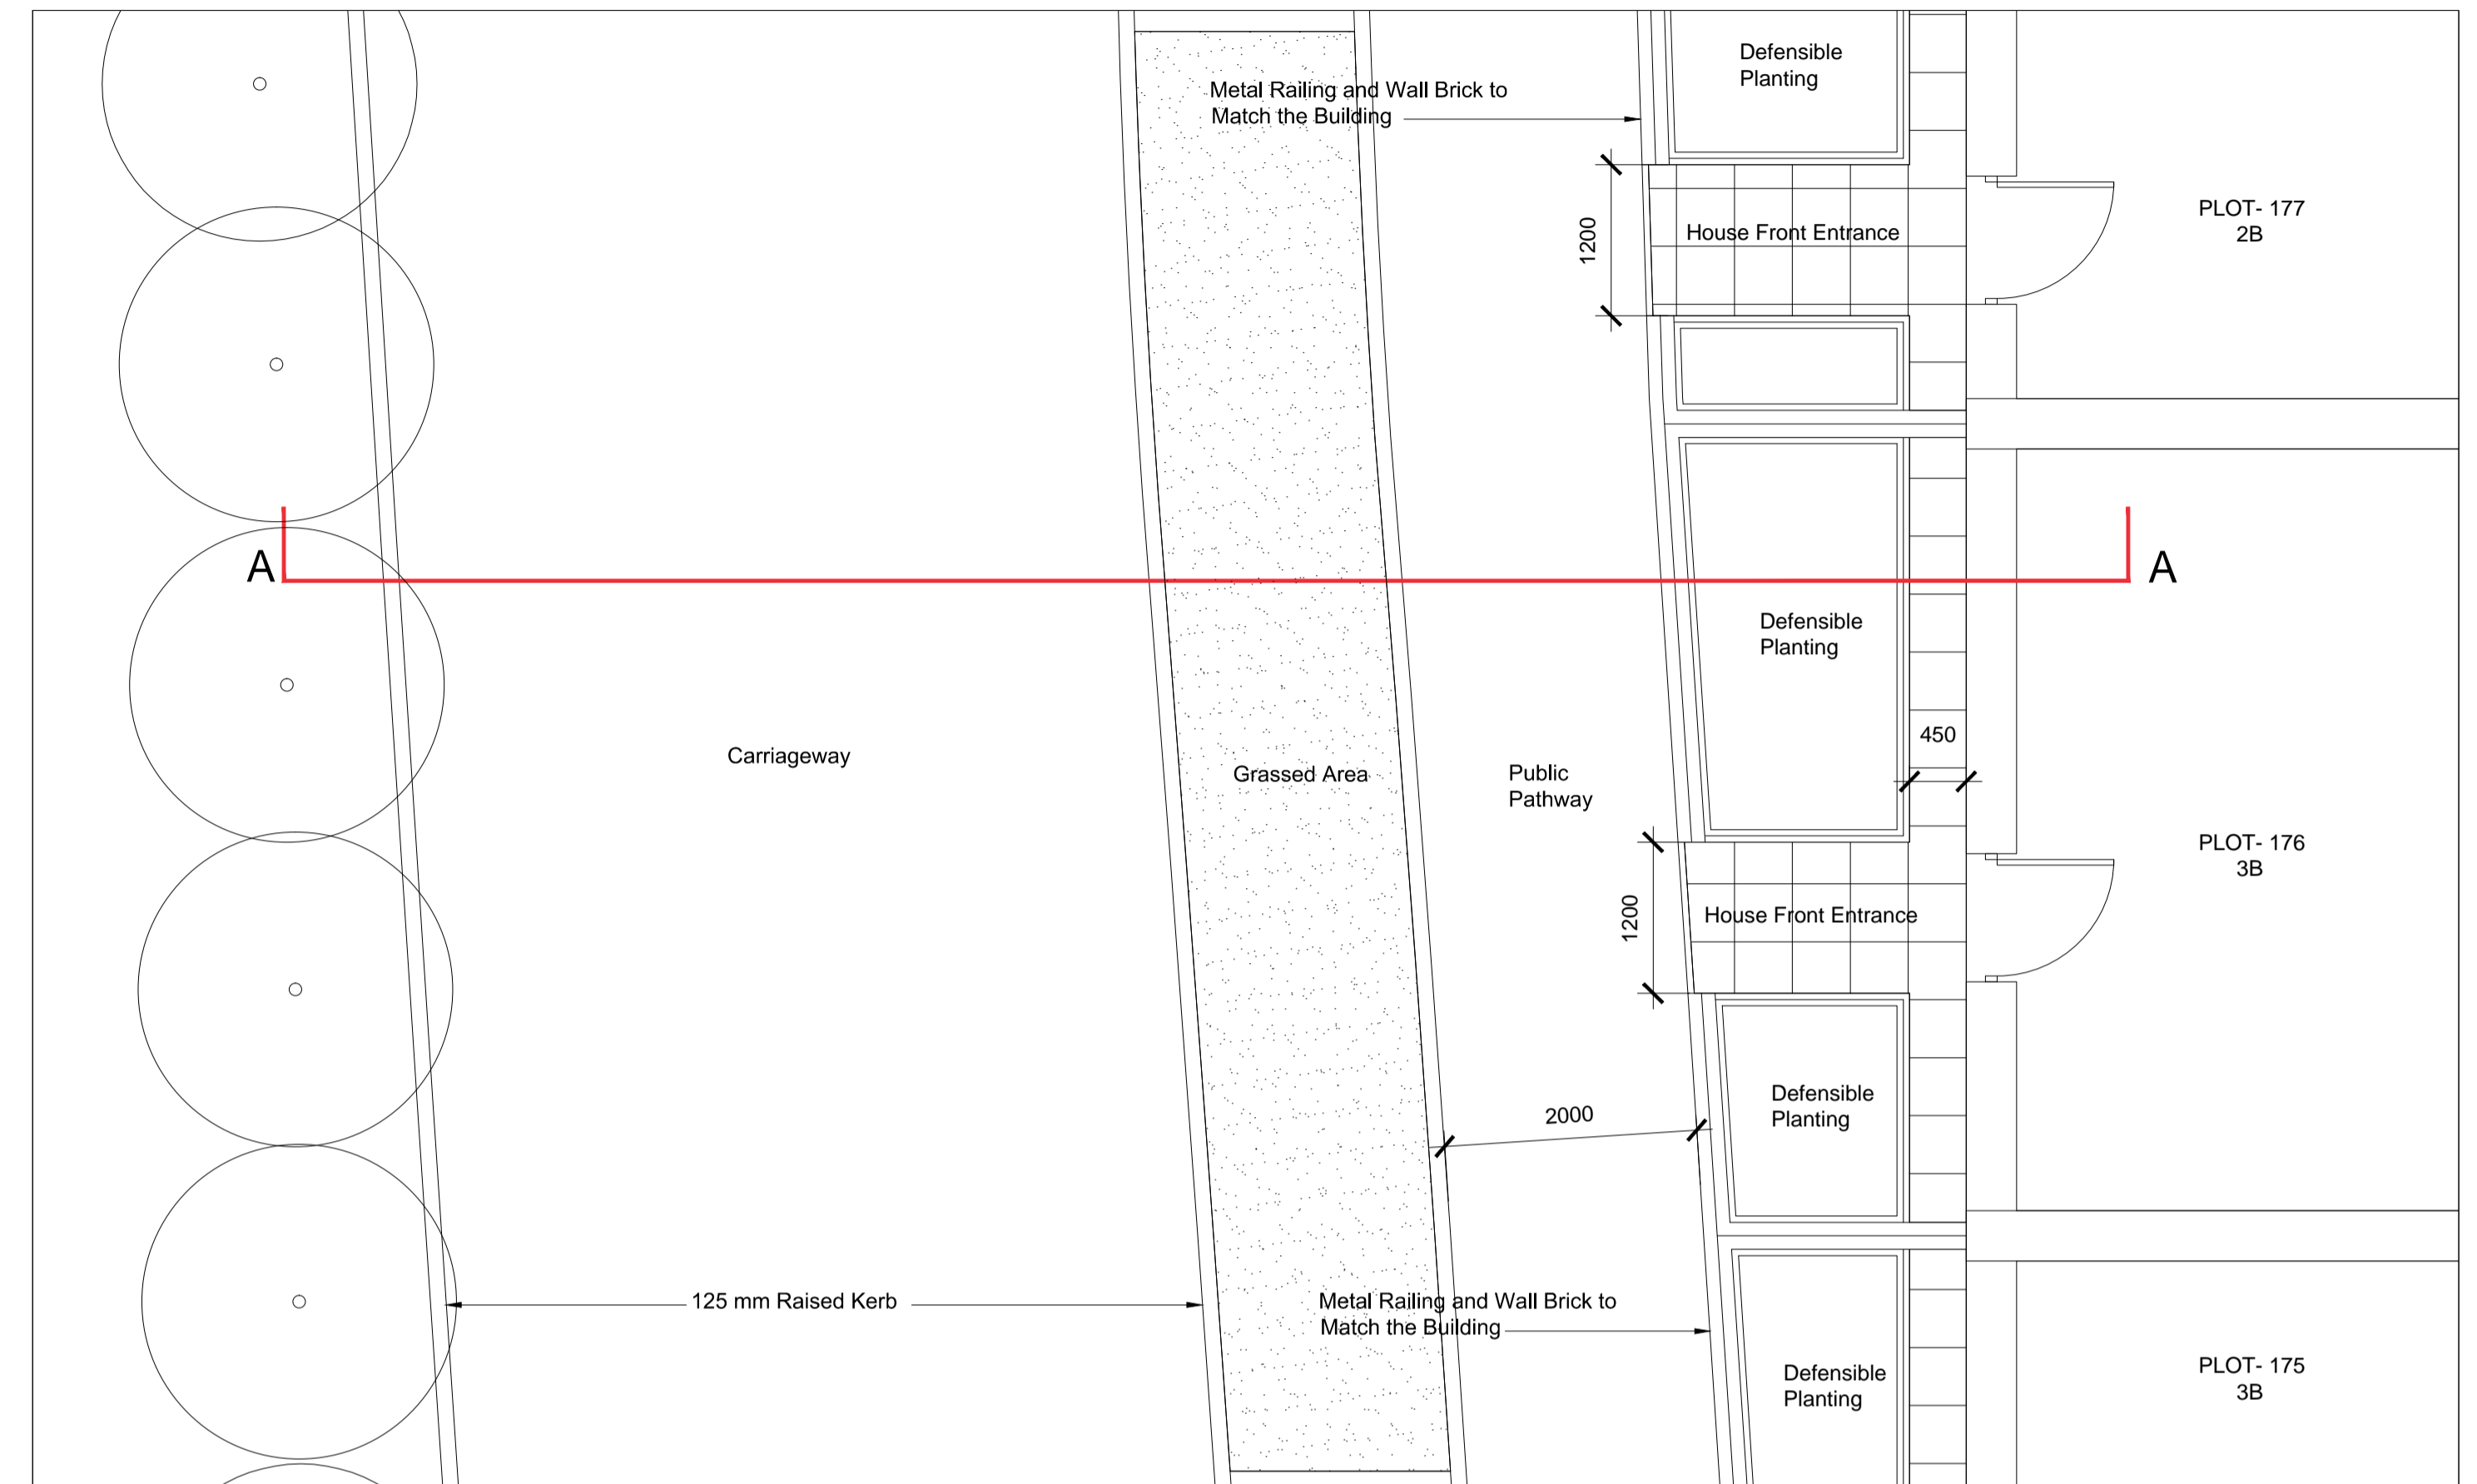

PLAN A

date	rev	revision/author/checker
------	-----	-------------------------

purpose of issue
PLANNING

project
**Bicester Eco Town
Phase 3 & 4**

drawing
**Landscape Sections
Sheet 1**

drawing no	rev
AL5695- 2150	

drawn	KJ	checked	AGF
-------	----	---------	-----

scale @ A1	1:10	date	09.10.2015
------------	------	------	------------