



Hedge planting

Hedge planting to be double staggered row of — Note: Plant stock to be well branched, fully furnished to the base container grown specimens. Rows to be 600mm apart

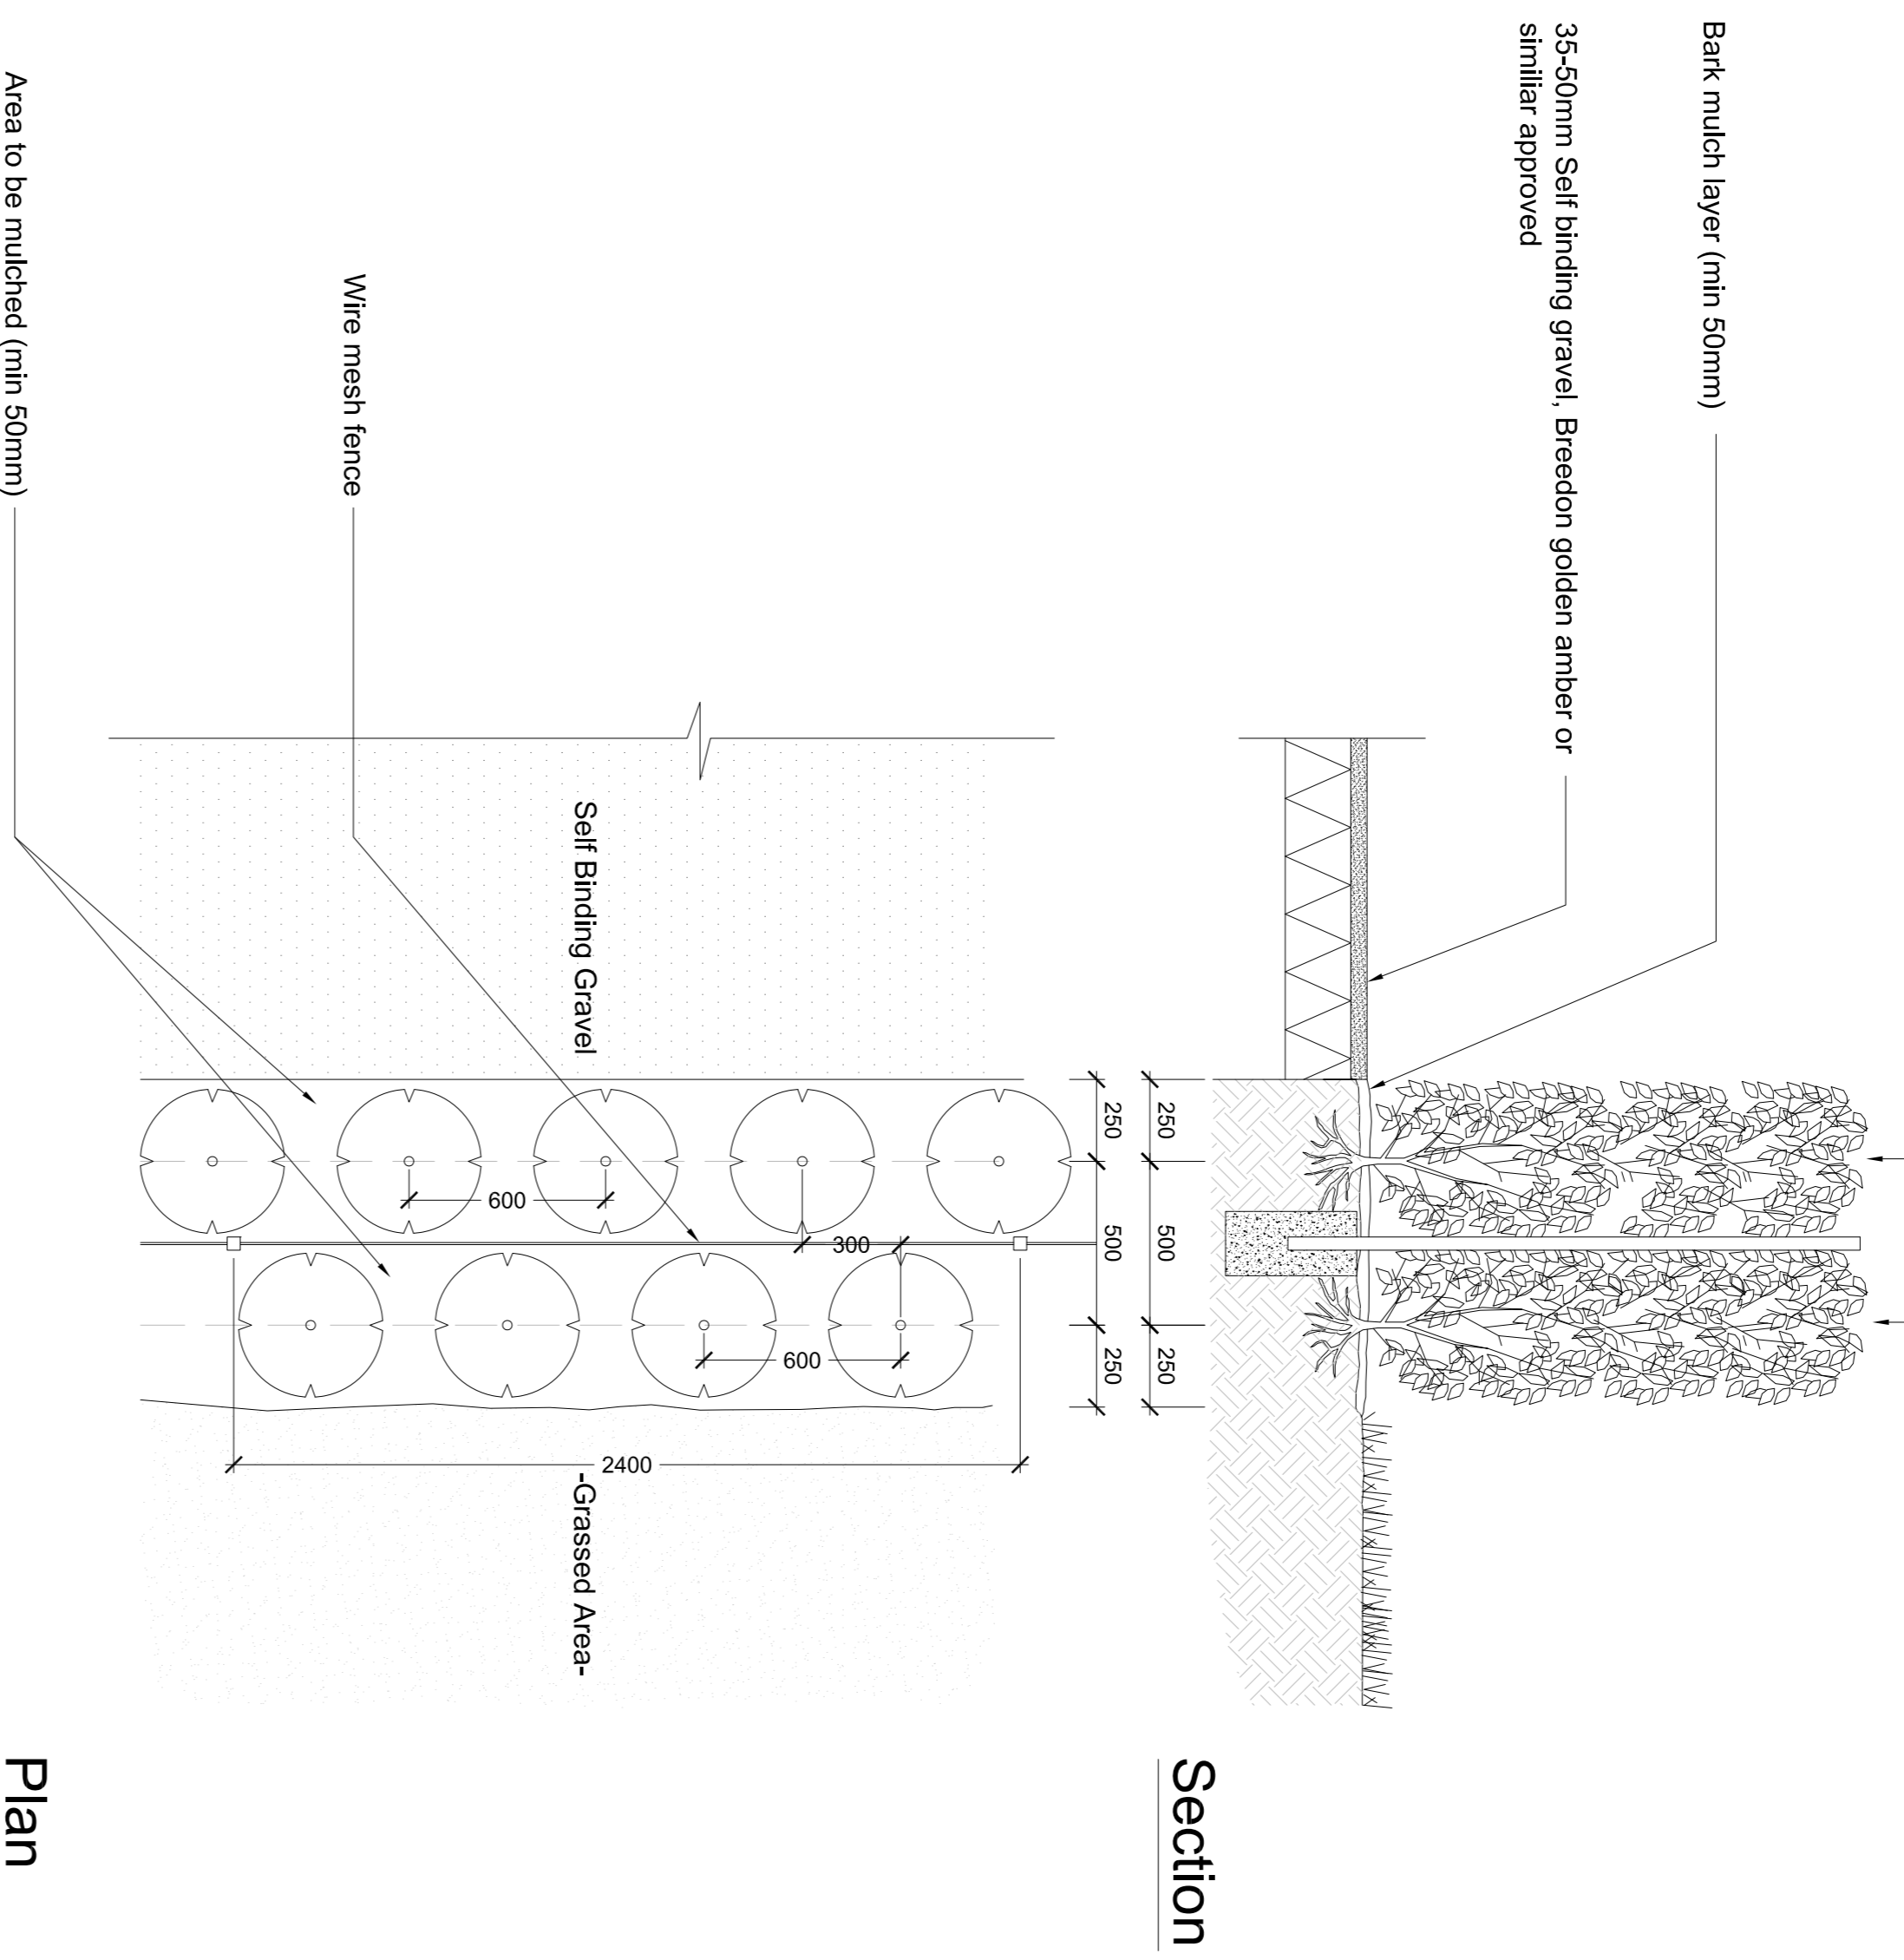

Wire Mesh Fencing

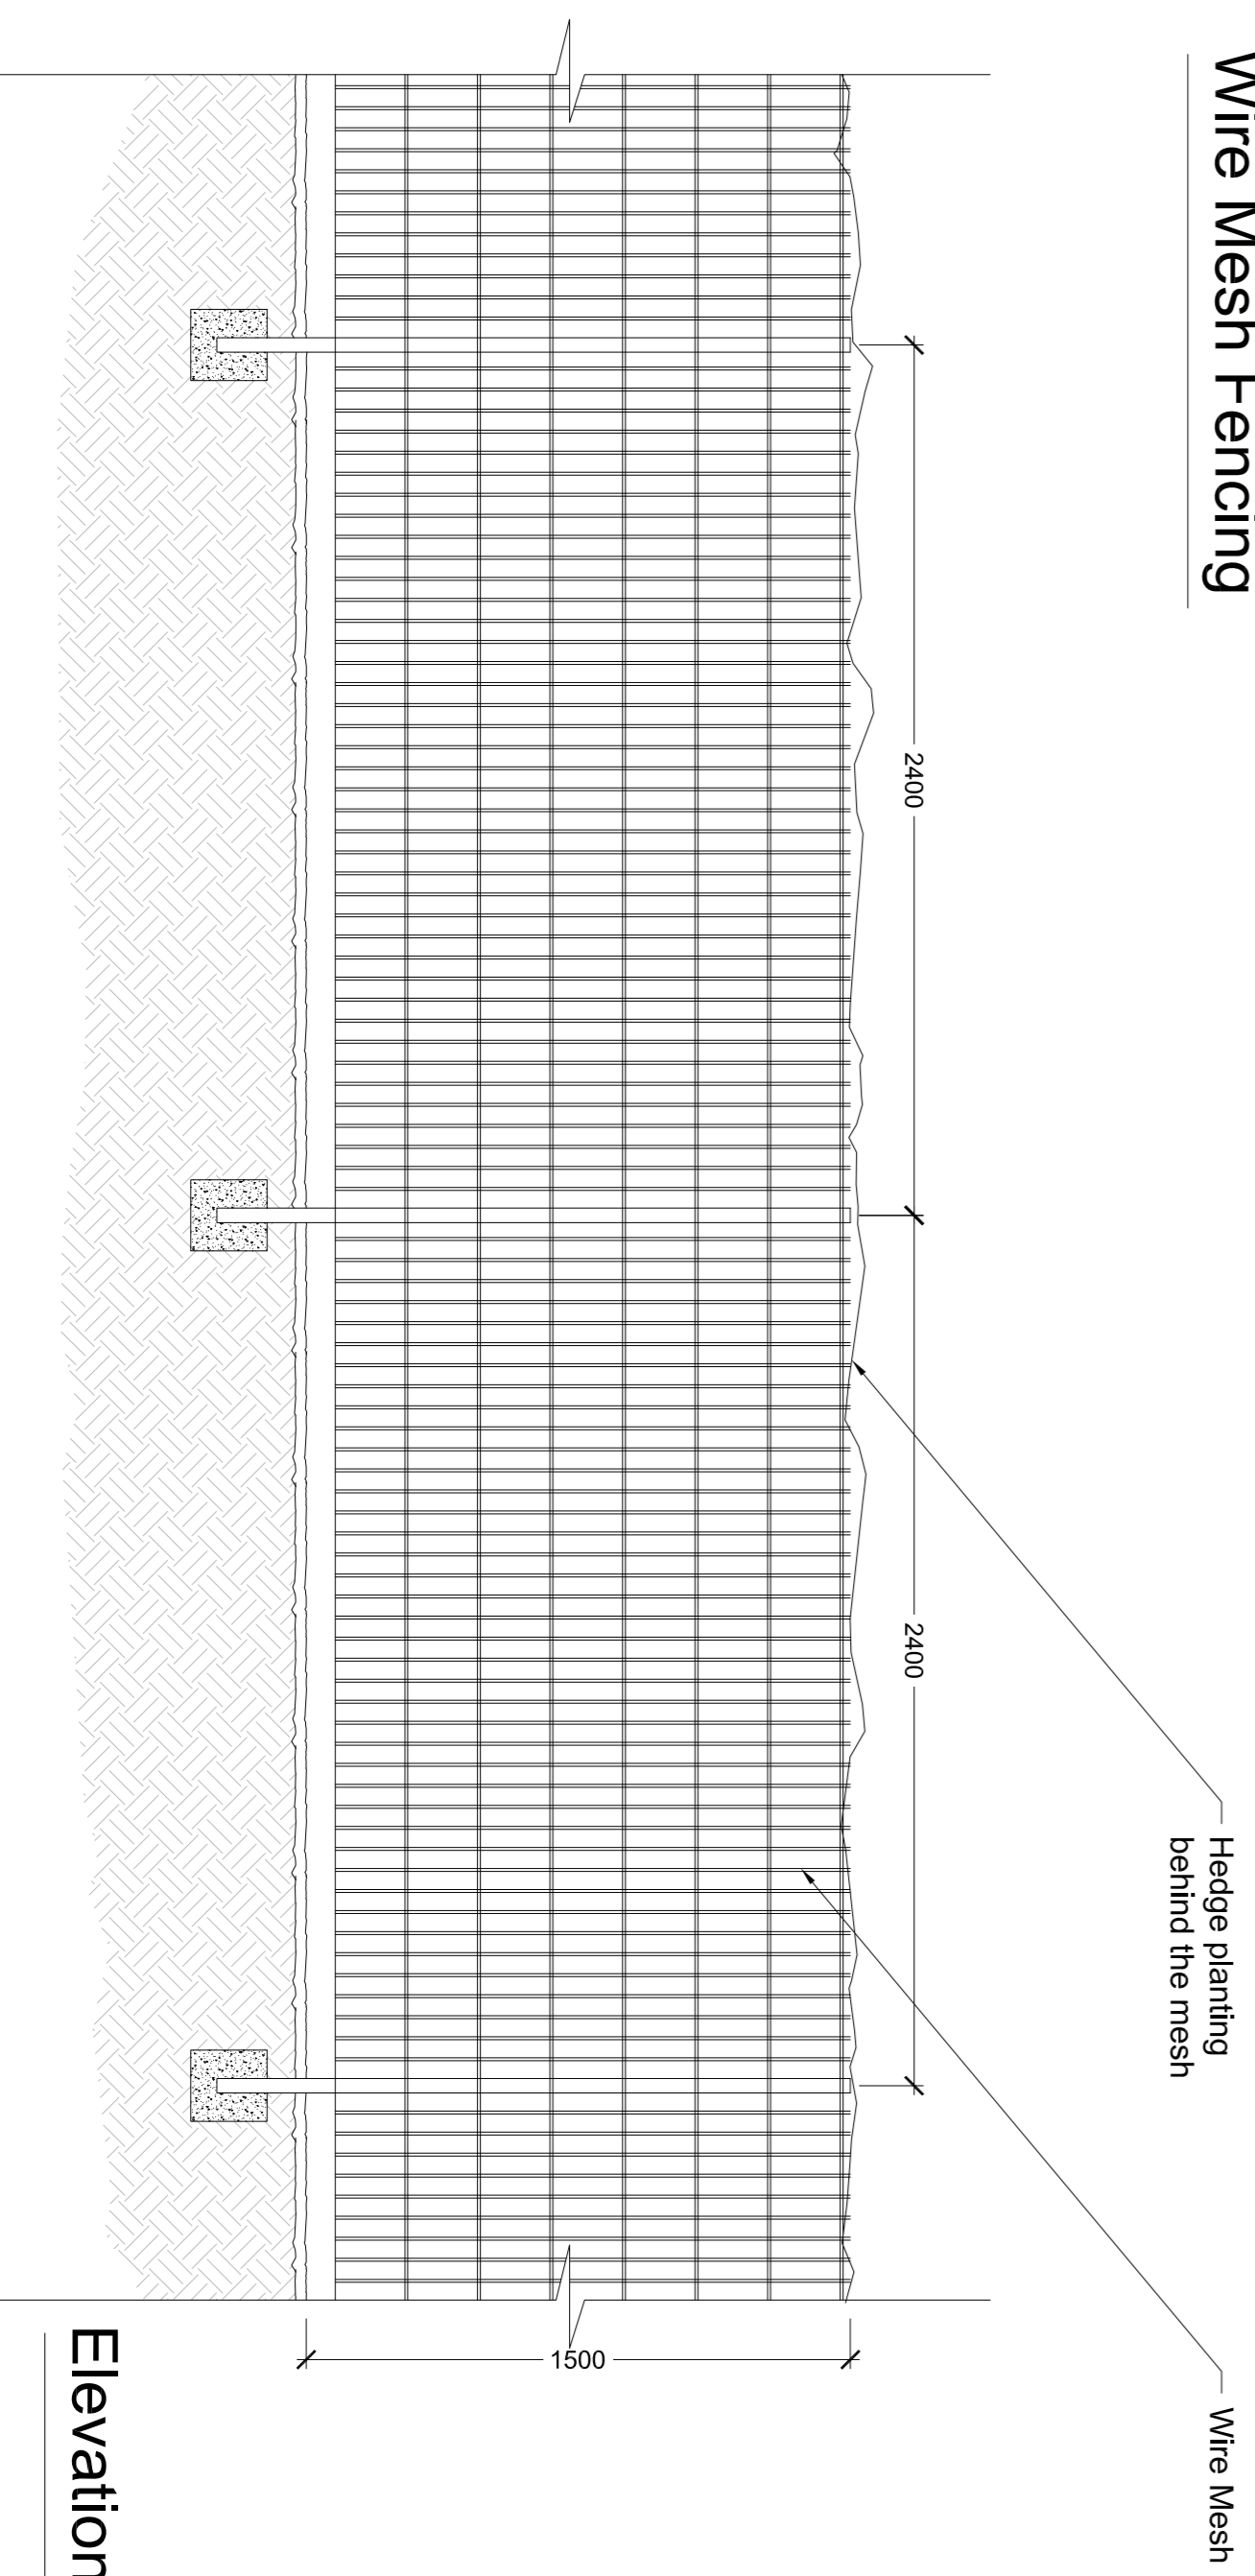

Notes

- The contractor is responsible for checking dimensions, tolerances and references. Any discrepancy to be verified with the Architect before proceeding with the work.
- Where an item is covered by drawings to different scales the larger scale drawing is to be worked to.
- Do not scale drawing. Figured dimensions to be worked to in all cases.

CDM Regulations 2015

All current drawings and specifications for the project must be read in conjunction with the Designer's Hazard and Environmental Assessment Record.

date	rev	revision/author/checker

purpose of Issue
PLANNING

project
Bicester Phases 3&4

drawing
**Community Garden Details
Double Row Hedge
with Wire Mesh Fencing**

drawing no	rev
AL5695/2124	
drawn	checked
KJ	AGF
scale @ A1 1:20	date
	09.10.2015