



5B9P WITH GARAGE - VERSION 1 - PRIVATE LAYOUT

Plots:
1,2,34,35,211

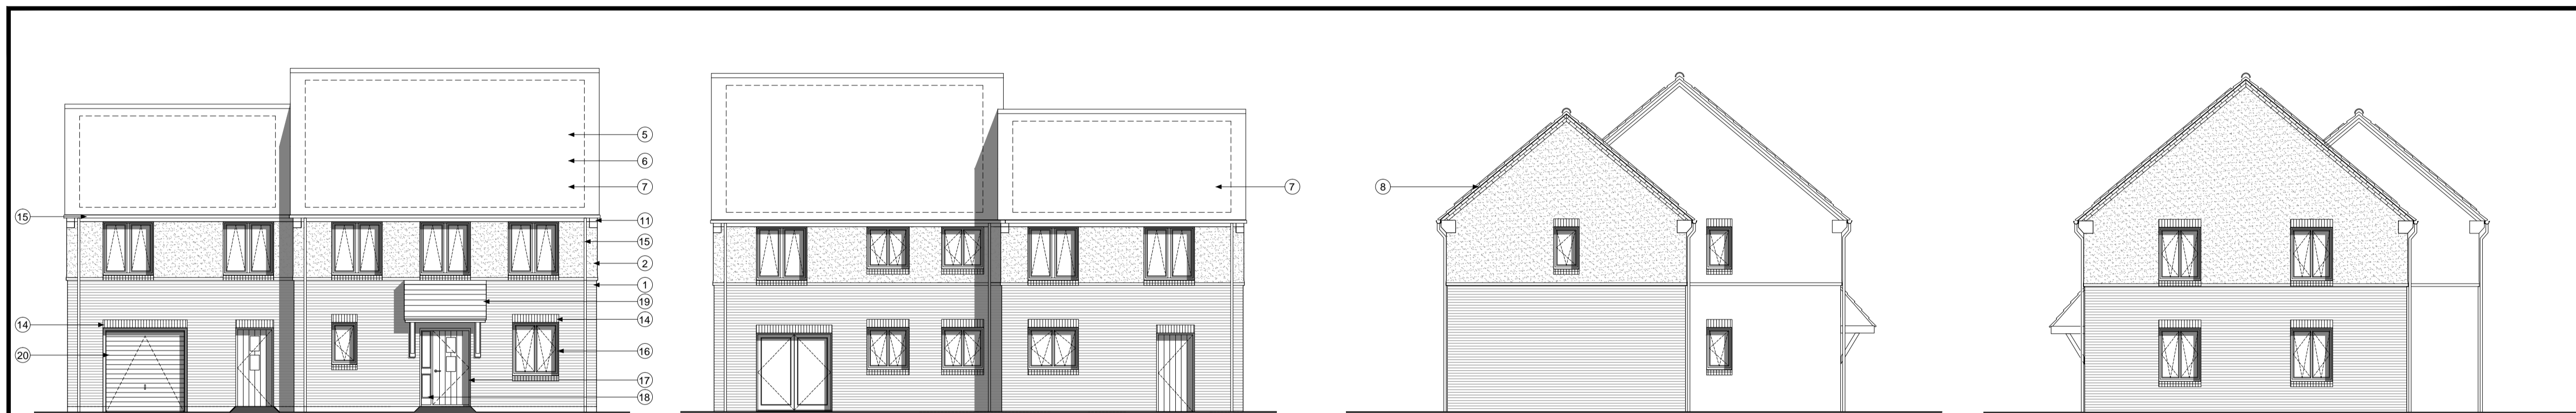


5B9P WITH GARAGE ELEVATIONS - TYPE 1 - BRICK - LINEAR ROOF

Plots:
34,35

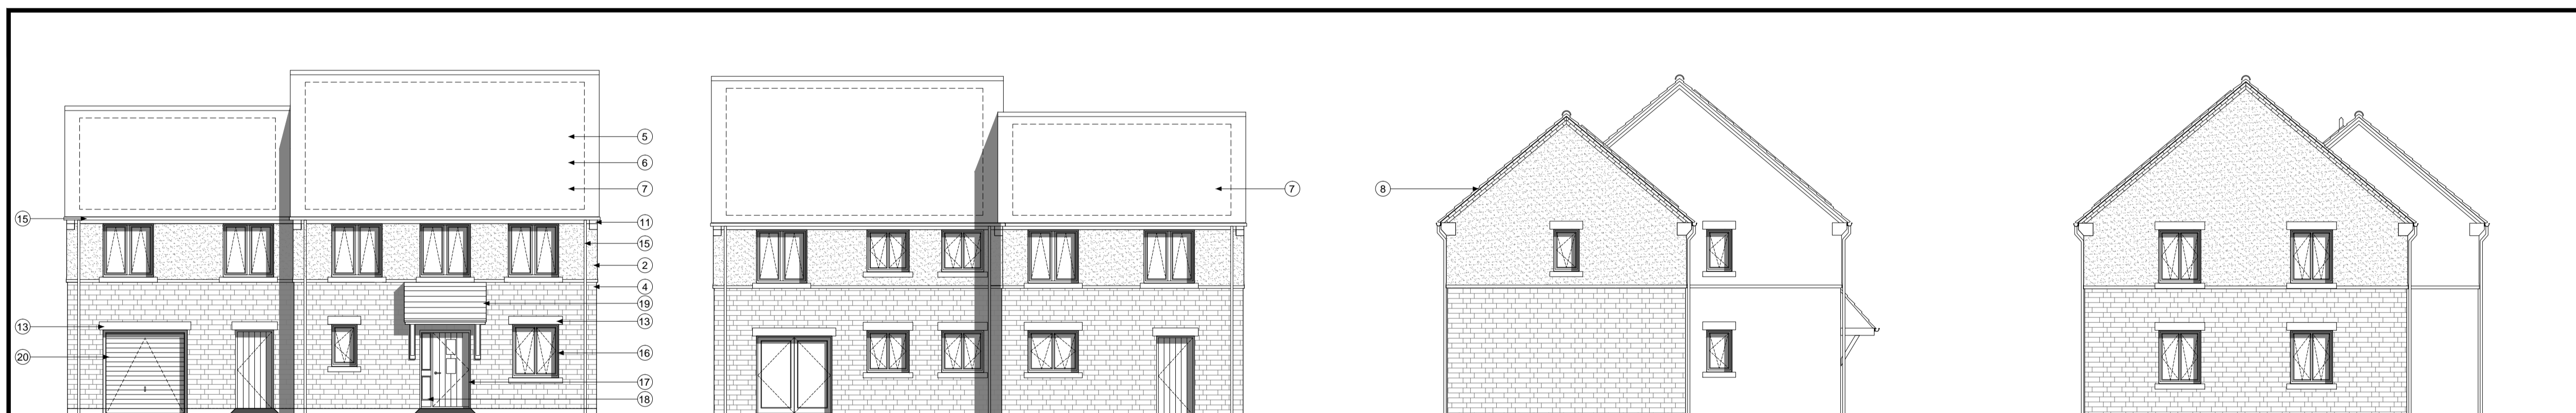

5B9P WITH GARAGE ELEVATIONS - TYPE 1 - BECKSTONE - LINEAR ROOF

Plots:
211

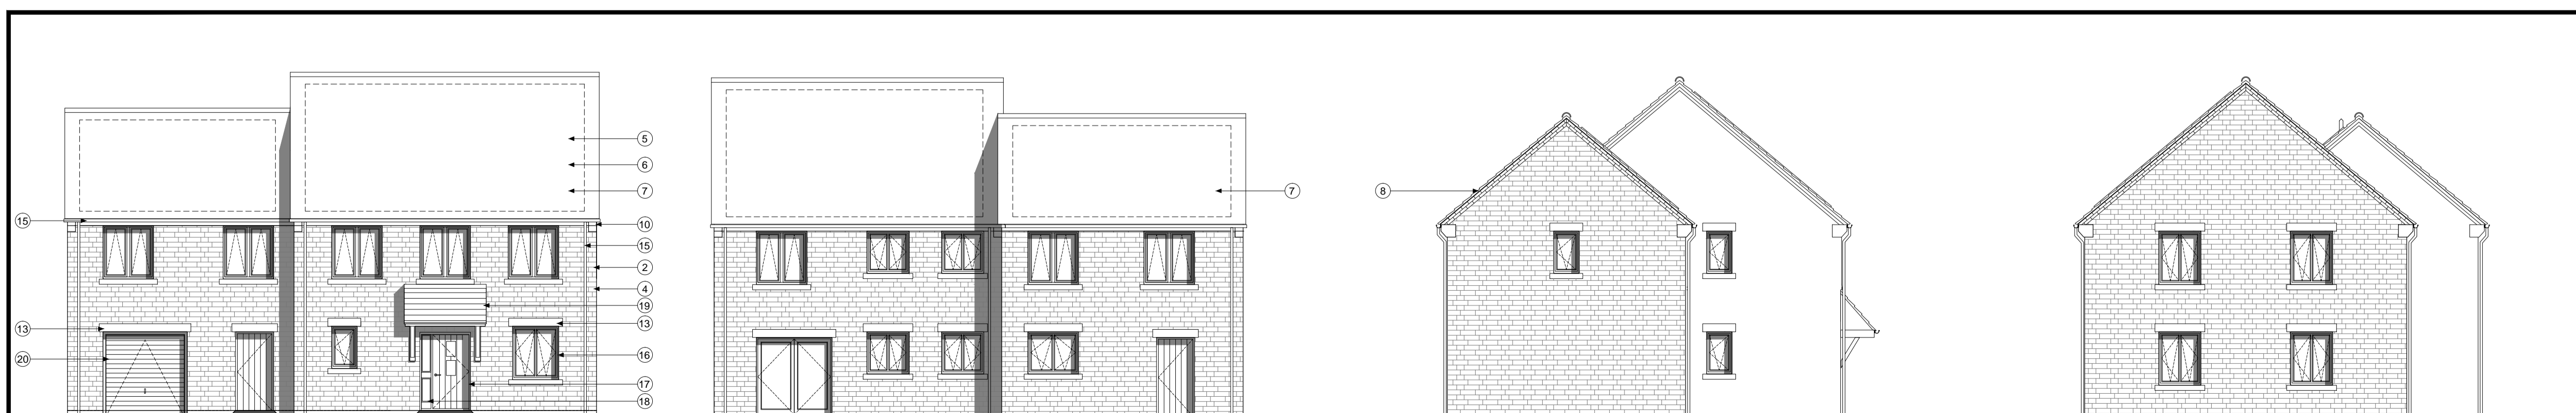

5B9P WITH GARAGE ELEVATIONS - TYPE 1 - WHOLE BECKSTONE - LINEAR ROOF

Plots:
1,2

notes

- The contractor is responsible for checking dimensions, tolerances and references. Any discrepancy to be verified with the Architect before proceeding with the works.
- Where an item is covered by drawings to different scales the larger scale drawing is to be worked to.
- Do not scale drawing. Figured dimensions to be worked to in all cases.

CDM Regulations 2007

ALL current drawings and specifications for the project must be read in conjunction with the Designer's Hazard and Environmental Assessment Record.

Handed Plots:
1,35

5B9P Area: 162.1m²

NOTE A: Gable windows will only apply to plots indicated on drawing: 'AA2699(3)_2007'

NOTE B: For individual plot roof materials refer to drawing 'AA2699(3)2006'

NOTE C: All windows to bathrooms are to be obscured

Materials and details key

- Face brickwork - Type 1, red multi, Type 3, red multi, Enriched, red multi, buff multi and grey multi.
- Through colour render: colour ivory
- Vertical timber cladding (Thermowood, with natural untreated finish)
- Coursed stonework (Beckstone 'Natural Light weathered' tumbled, laid in random course heights - no jumpers)
- Manley 'Riverdale' composite slate and ridge tile. Refer to drawing 'AA2699(3)2006'
- Bradstone Cotswold roof tile and ridge. Refer to drawing 'AA2699(3)2006'
- South facing roof slope designated for PV. Refer to drawing 'AA2699(3)2006'
- Clipped verge detail. 2nd course face brickwork laid stretcher bond with natural colour bucket handle mortar joints; brick type / colour: 'Essex' Capital Multi Stock'
- Clipped verge detail
- Reconstituted stone corbel unit (colour: Portland)
- Brickwork corbel: type / colour to match face brickwork
- Projecting reconstituted stone using course (colour: Portland) to divide base facing material from render above
- Re-constituted stone (colour: Portland) heads with drip detail and stepped sill
- Brickwork window heads and cant brick sills; type / colour to match face brickwork
- UPVC gutters & down pipes; colour: black. Fascia and soffit board colour: white (type 1) grey (type 2) black (enriched)
- High performance triple glazed timber window: design to match house type (colour type 1: white, type 2: grey, enriched: black)
- 10 storey CRP (MG range) (colour type 1: black, type 2: grey, enriched: black)
- Glazed side panel / fanlight to match door
- Entrance canopy: style to match dwelling type and colour to match doors and windows.
- Up and over garage door: colour to match windows
- Double glazed roof light
- Inset horizontal timber cladding (Thermowood, with natural untreated finish)
- Standing seam roof
- Grey powder coated metal spandrel panels
- Double height opening with glazing and grey powder coated metal spandrel panels. Colour: grey
- Brick slips to match the brick of the main building

23-06-17 B Following comments from CDC 19-06-17: Plot 2 becomes standard 5B9P type; Plots 1 & 2 new elevation type. SDT/BB

20-06-16 A Amendments in line with CDC comments 22-02-16. Reduced number of Enriched units ...SW/MH

date	rev	revision/author/checker
19-10-15	-	First Issue. Planning

client

A2 Dominion

purpose of issue
Planning

project
Bicester Eco Town
Phases 3&4

drawing
5B9P House Version 1
Private Layouts
With all elevation treatment types

drawing no	AA2699(3)/2111	rev	B
------------	----------------	-----	---

drawn	MR	checked	SW
-------	----	---------	----

scale @ A1/A3	1:100	date	Oct 2015
---------------	-------	------	----------

PRP Architects ©
10 Lindsey Street
Smithfield
London
EC1A 9HP
T +44 (0)20 7653 1200
F +44 (0)20 7653 1201
ton.prp@prparchitects.co.uk

