




4B7P AFFORDABLE LAYOUT - VERSION 1


66,72,73,77,153,154,155,190,191



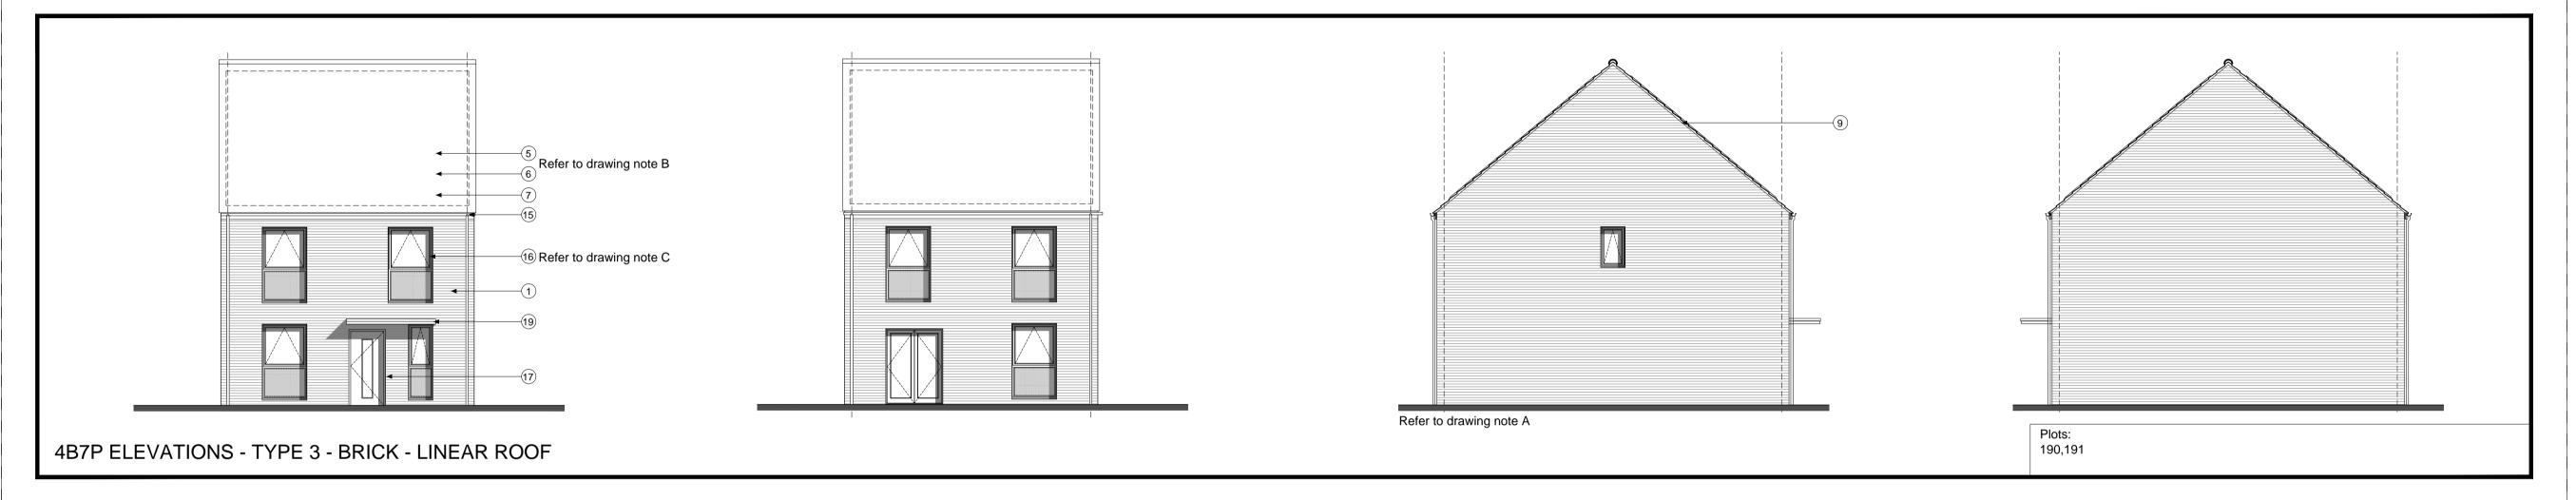

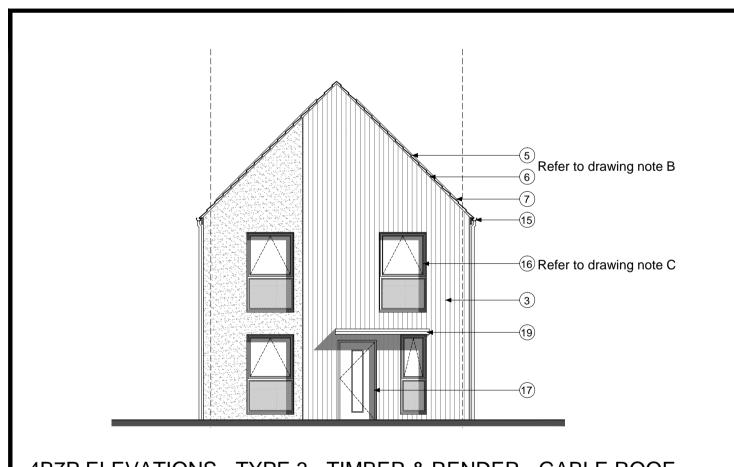

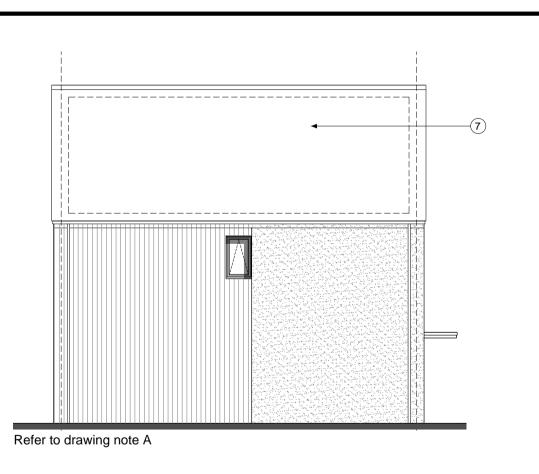

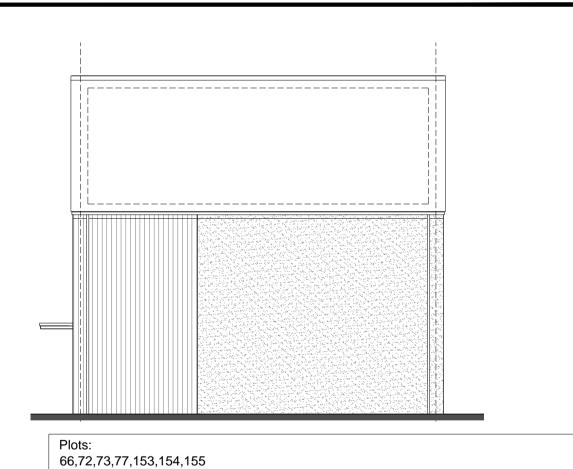

4B7P ELEVATIONS - TYPE 3 - TIMBER & RENDER - GABLE ROOF

notes

- The contractor is responsible for checking dimensions, tolerances and references. Any discrepancy to be verified with the Architect before

proceeding with the works. - Where an item is covered by drawings to different scales the larger scale

drawing is to be worked to. - Do not scale drawing. Figured dimensions to be worked to in all cases.

CDM Regulations 2007

ALL current drawings and specifications for the project must be read in conjunction with the Designer's Hazard and Environmental Assessment

Handed Plots: 72,190

4B7P Area: 112.6m2

NOTE A: Gable windows will only apply to plots indicated on drawing: 'AA2699(3)_2007'

NOTE B: For individual plot roof materials refer to drawing 'AA2699(3)2006

NOTE C: All Windows to bathrooms are to be

obscured

Materials and details key Face brickwork - Type 1, red multi. Type 3, red multi, Enriched, red multi, buff multi and grey multi.

2 Through colour render; colour ivory

Wertical timber cladding (Thermowood; with natural untreated finish)

Coursed stonework (Beckstone 'Natural Light weathered' tumbled, laid in random course heights - no jumpers)

Marley 'Rivendale' composite slate and ridge tile Refer to drawing 'AA2699(3)2006' Bradstone Cotswold roof tile and ridge Refer to drawing 'AA2699(3)2006'

South facing roof slope designated for PV. Refer to drawing 'AA2699(3)2006'

8 Clipped verge detail. 2no. courses face brickwork laid stretcher bond with natural colour bucket handle mortar joints; brick type / colour: lbstock 'Capital Multi Stock'

(10) Reconstituted stone corbel unit (colour: Portland)

11) Brickwork corbel; type / colour to match face brickwork

Projecting reconstituted stone string course (colour Portland) to divide base facing material from render above

Re-constituted stone (colour Portland) heads with drip detail and stooled cill Brickwork window heads and cant brick cills; type / colour to match face brickwork

UPVC gutters & down pipes; colour: black. Fascia and soffit board colour: white (type 1) grey (type 3) black (enriched)

High performance triple glazed timber window; design to match house type. (colour type 1: white, type 3:grey, enriched: black)

IG doorset GRP (NG range) (colour type 1: black, type 3: grey, enriched: black)

(18) Glazed side panel / fanlight to match door

Entrance canopy; style to match dwelling type and colour to match doors and windows.

20 Up and over garage door; colour to match windows

22 Inset horizontal timber cladding (Thermowood; with natural untreated finish)

Double height opening with glazing and grey powder coated metal spandrel panels. Colour: grey

26 Brick slips to match the brick of the main building

26-08-16 B Updates in line CDC comments dated; 27-07-16 & 23-08-16. ... SW/MH

20-06-16 A Amendments in line with CDC comments 22-02-16. Quantity of Enriched units has been reduced and the elevation design amended.

> elevations windows, increased width by half a brick. ... SW/MH

Minor amendment to front and rear

First Issue. Planning 19-10-15 date rev revision/author/checker

A2 Dominion

purpose of issue

Planning - For Approval

Bicester Eco Town Phases 3&4

4B7P House - Version 1

Affordable Layout

With all elevation treatment types

AA2699(3)/2106

checked SW drawn MR date Oct 2015 scale @ A1/A3 1:100

PRP Architects © 10 Lindsey Street Smithfield London EC1A 9HP T +44 (0)20 7653 1200 F +44 (0)20 7653 1201

lon.prp@prparchitects.co.uk

