





KEY:

- SITE BOUNDARY
- - - OWNED BY THE APPLICANT

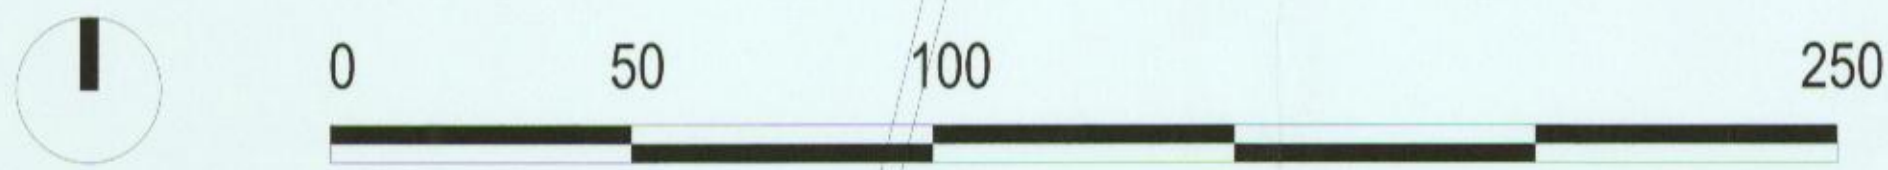

CLIENT	REVISIONS	DATE	STATUS	SCALE	PROJECT	DRAWING NAME	DRAWING NUMBER	FARRELLS
	<small>first issue: 12-03-15 rev A: 24-04-15</small>	12 03 2015	PLANNING	1:1250 @ A1 1:2500 @ A3	NW BICESTER EXEMPLAR LOCAL CENTRE	MASTERPLAN	BIMP6_701A	