
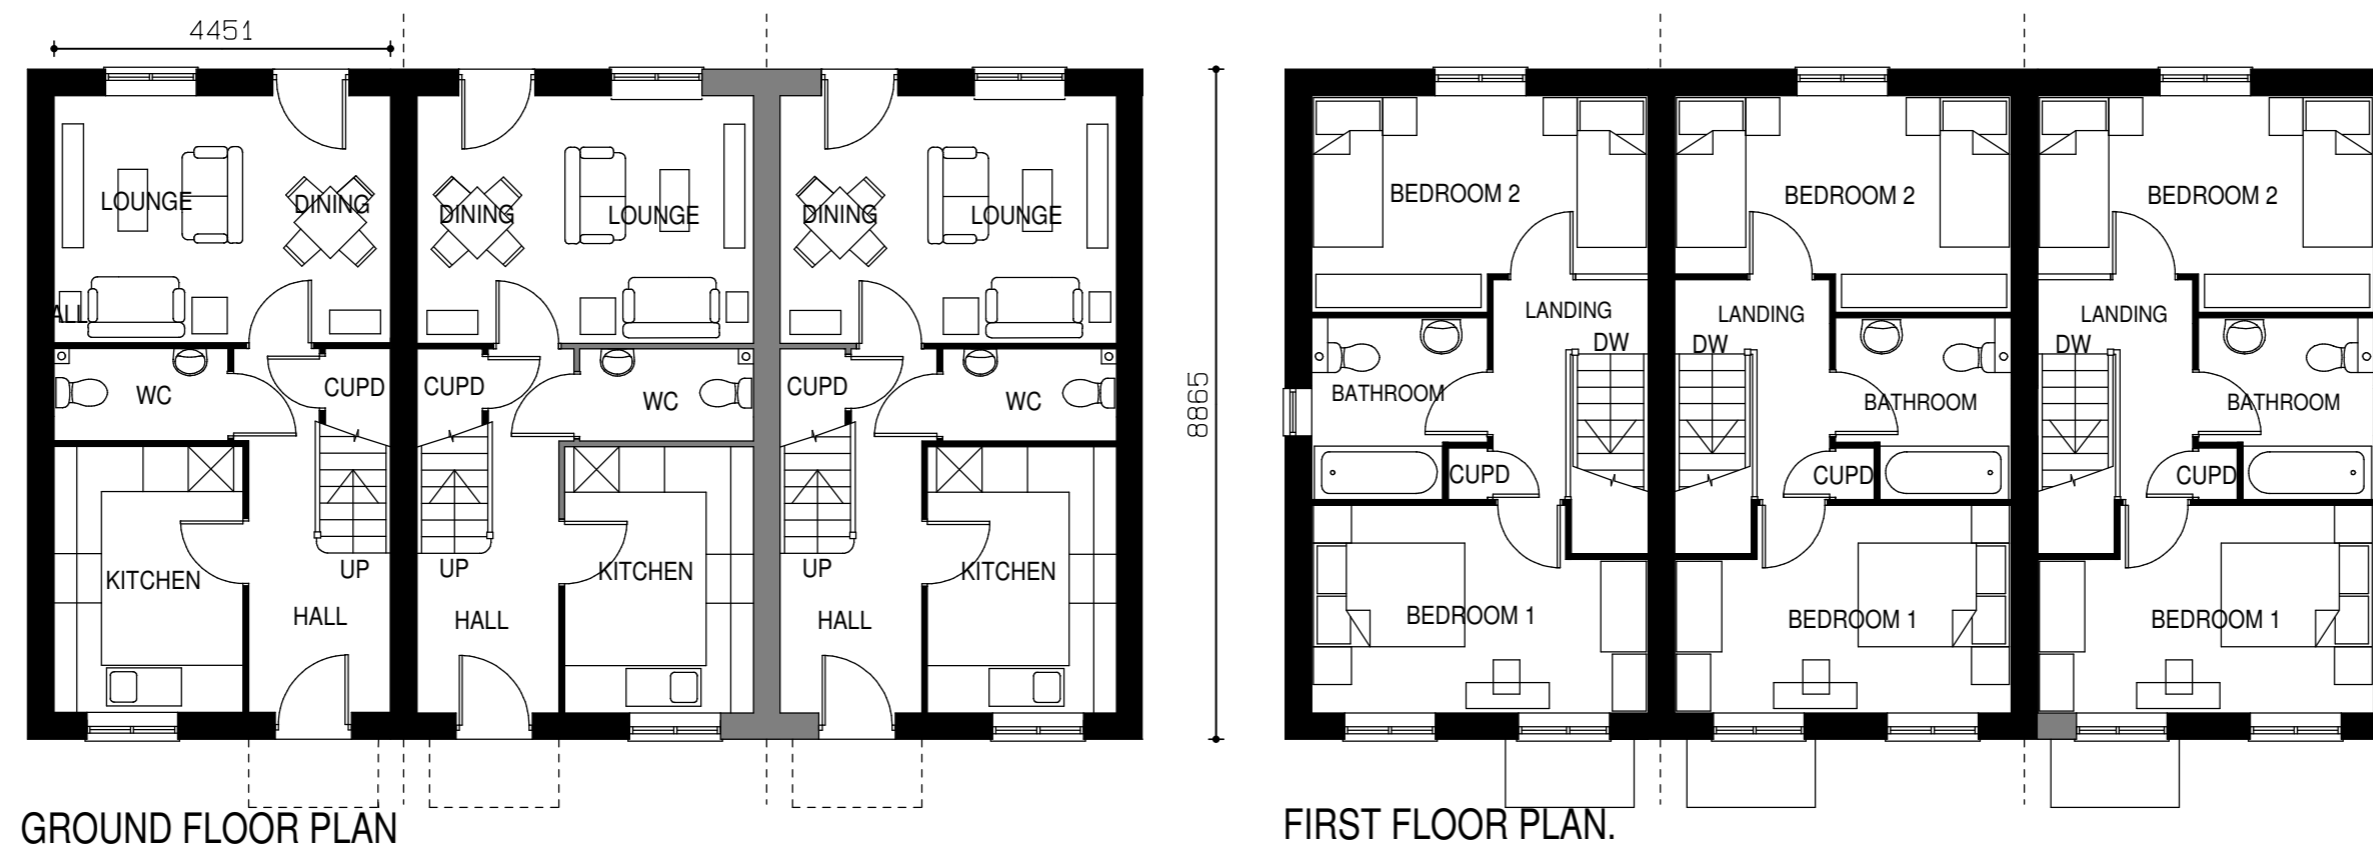


TYPE AF2 2 BEDROOM SEMI / TERRACED DETACHED HOUSE 71 m2 / 764 SQ FT

PLOTS 68,69,70

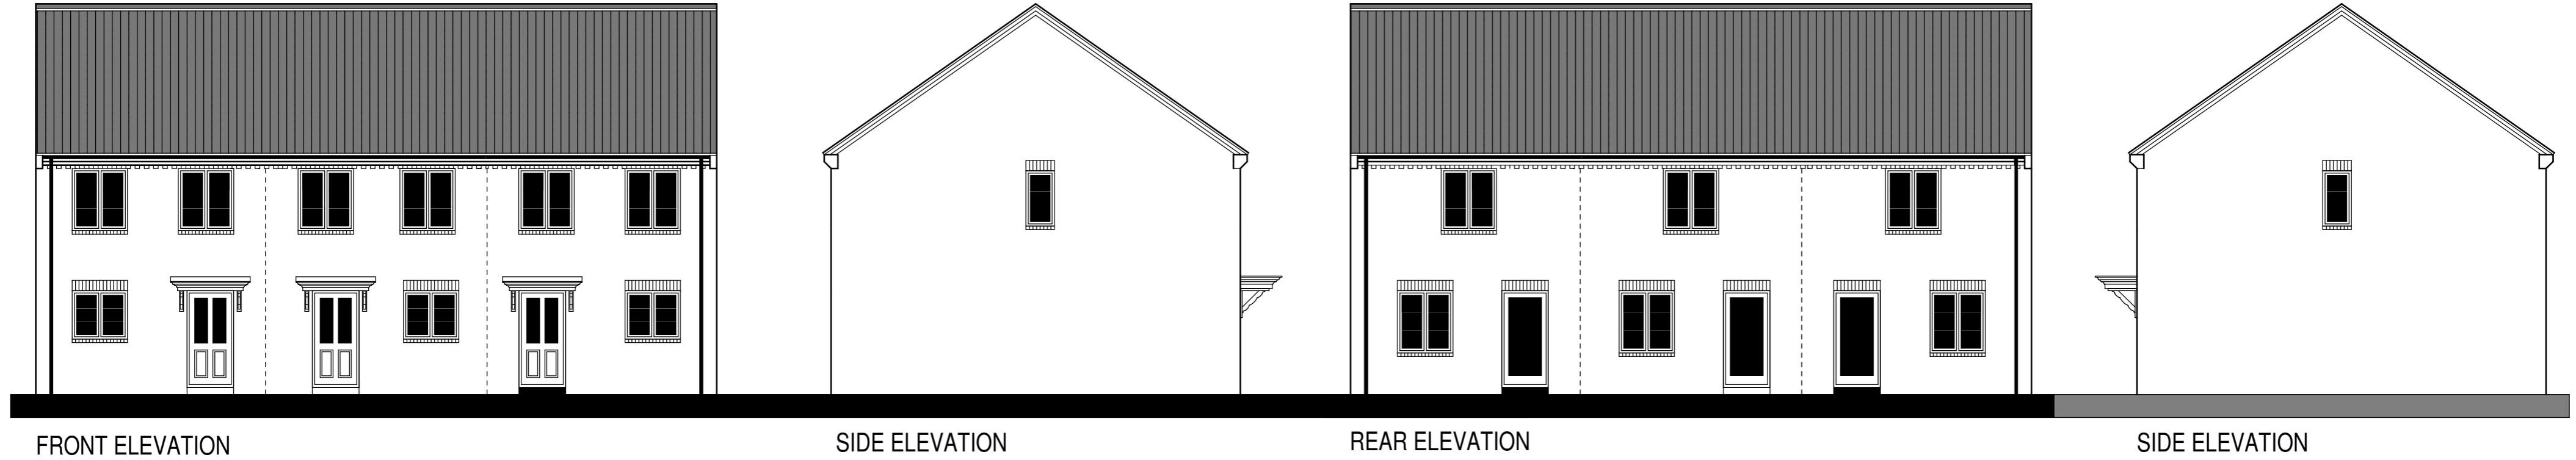

CLIENT DORCHESTER LIVING

DRAWING TITLE PLANNING DRAWING

PROJECT:
PROPOSED DEVELOPMENT AT
HEYFORD PARK PHASE 5
UPPER HEYFORD
BICESTER

DRAWING No
014 / 086 / AF2/ 3 / B

DRAWING DATE AUGUST 2014

DRAWN BY IKB SCALE 1:100 @A2



BARRATON
DESIGN STUDIO

BARRATON DESIGN STUDIO
UNIT 1
BRANECROFT FARM
BAWTRY ROAD
AUSTERFIELD
DONCASTER
SOUTH YORKSHIRE
DN10 6EZ
TEL: 01302 771188
EMAIL: ianbarraton30@gmail.com



SCALE BAR 1 : 100