
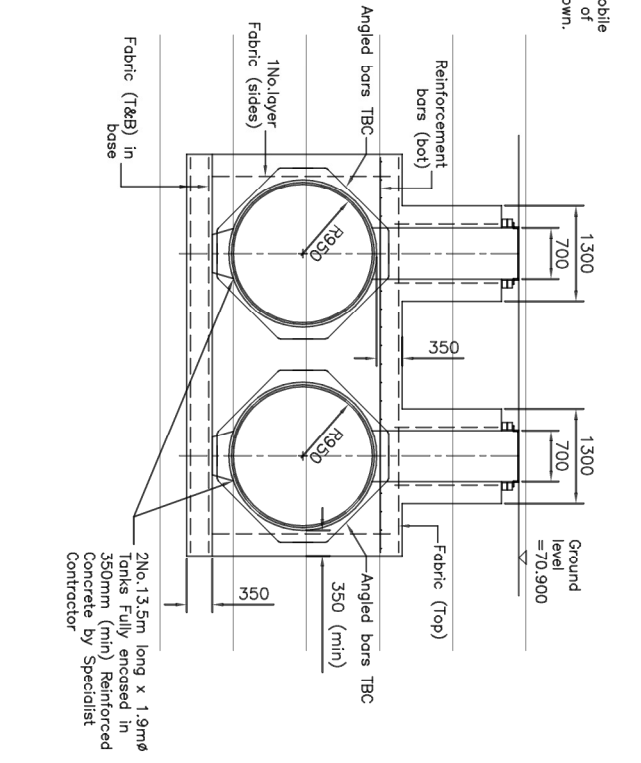


- 71.0m
- 70.0m
- 69.0m
- 68.0m
- 67.0m
- 66.0m
- 65.0m
- 64.0m

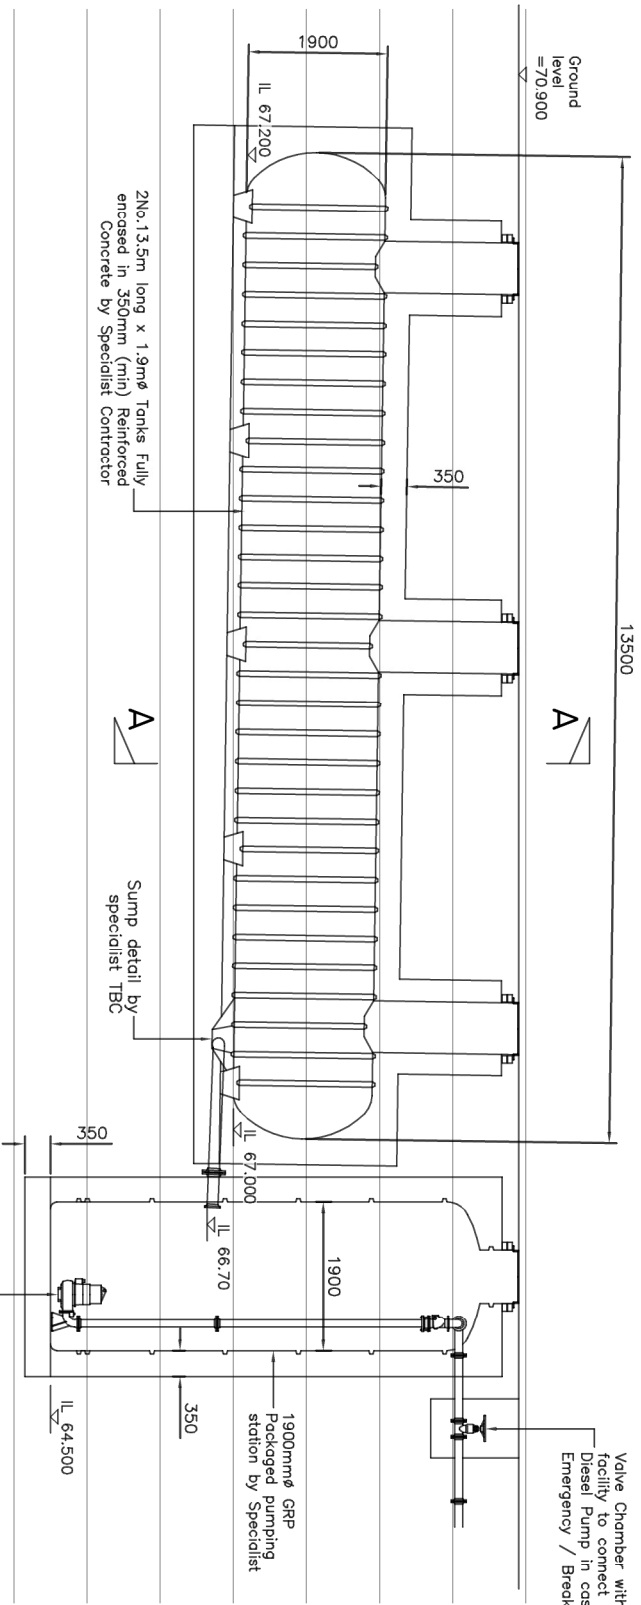

PRELIMINARY

J	11.12.17	Minor Rev
H	21.11.17	Tank re-designed to suit ground conditions
G	14.11.17	Tank Diameter revised
F	04.11.17	Drainage updated
E	01.11.17	Updated
D	17.10.17	Packaged pumping station altered
C	21.08.17	Drainage updated
B	31.07.17	Updated to latest Architects plan
A	03.06.17	Updated to latest Architects plan

CLIENT:
ALBION LAND (2013) LTD

BAKEL
Skimmingish Lane,
Link 9 – Bicester

Storage Tank Details

BAILEY JOHNSON HAYES
Consulting Engineers

STALBANS: Suite 4, Phoenix House, 63 Camfield Rd, STALBANS, HANTS, RG1 5PL
MANCHESTER: Garage House, John Dalton St, MANCHESTER, M2 6TW

Scale: 1:500, 1:100, 5:0
Date: 01.06.17
Drawn: JNG

S1340-E-04J