



- A - Existing Control Tower**
- B - Flying Field**
- C - Existing Woodland Planting**
- D - Scrub Punctuated With Occasional Trees**
- E - Existing Woodland Planting**
- F - Proposed Dense Woodland Shrub Planting**
- G - Building and Hard Surface Zone**
- H - Non-Building & hard surface zone**
- I - Proposed Dense Woodland Shrub Planting**
- J - Public Footpath**
- K - Existing Field**
- L - Existing Hedgerow**

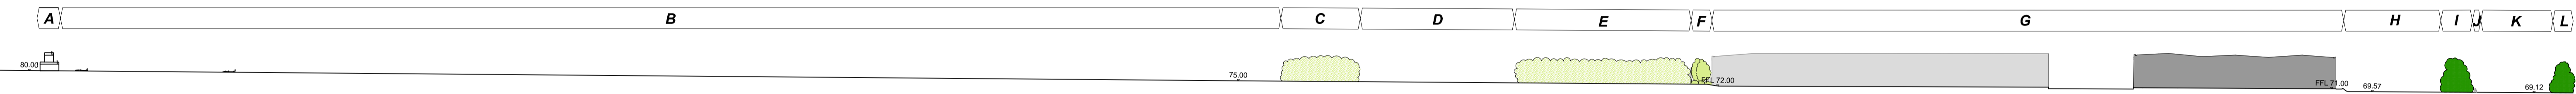

SECTION FF:
THROUGH BICESTER AIRFIELD CONTROL TOWER TO SITE AT
SKIMMINGDISH LANE

SCALE: 1:1500

PLANTING SHOWN AT YEAR 10

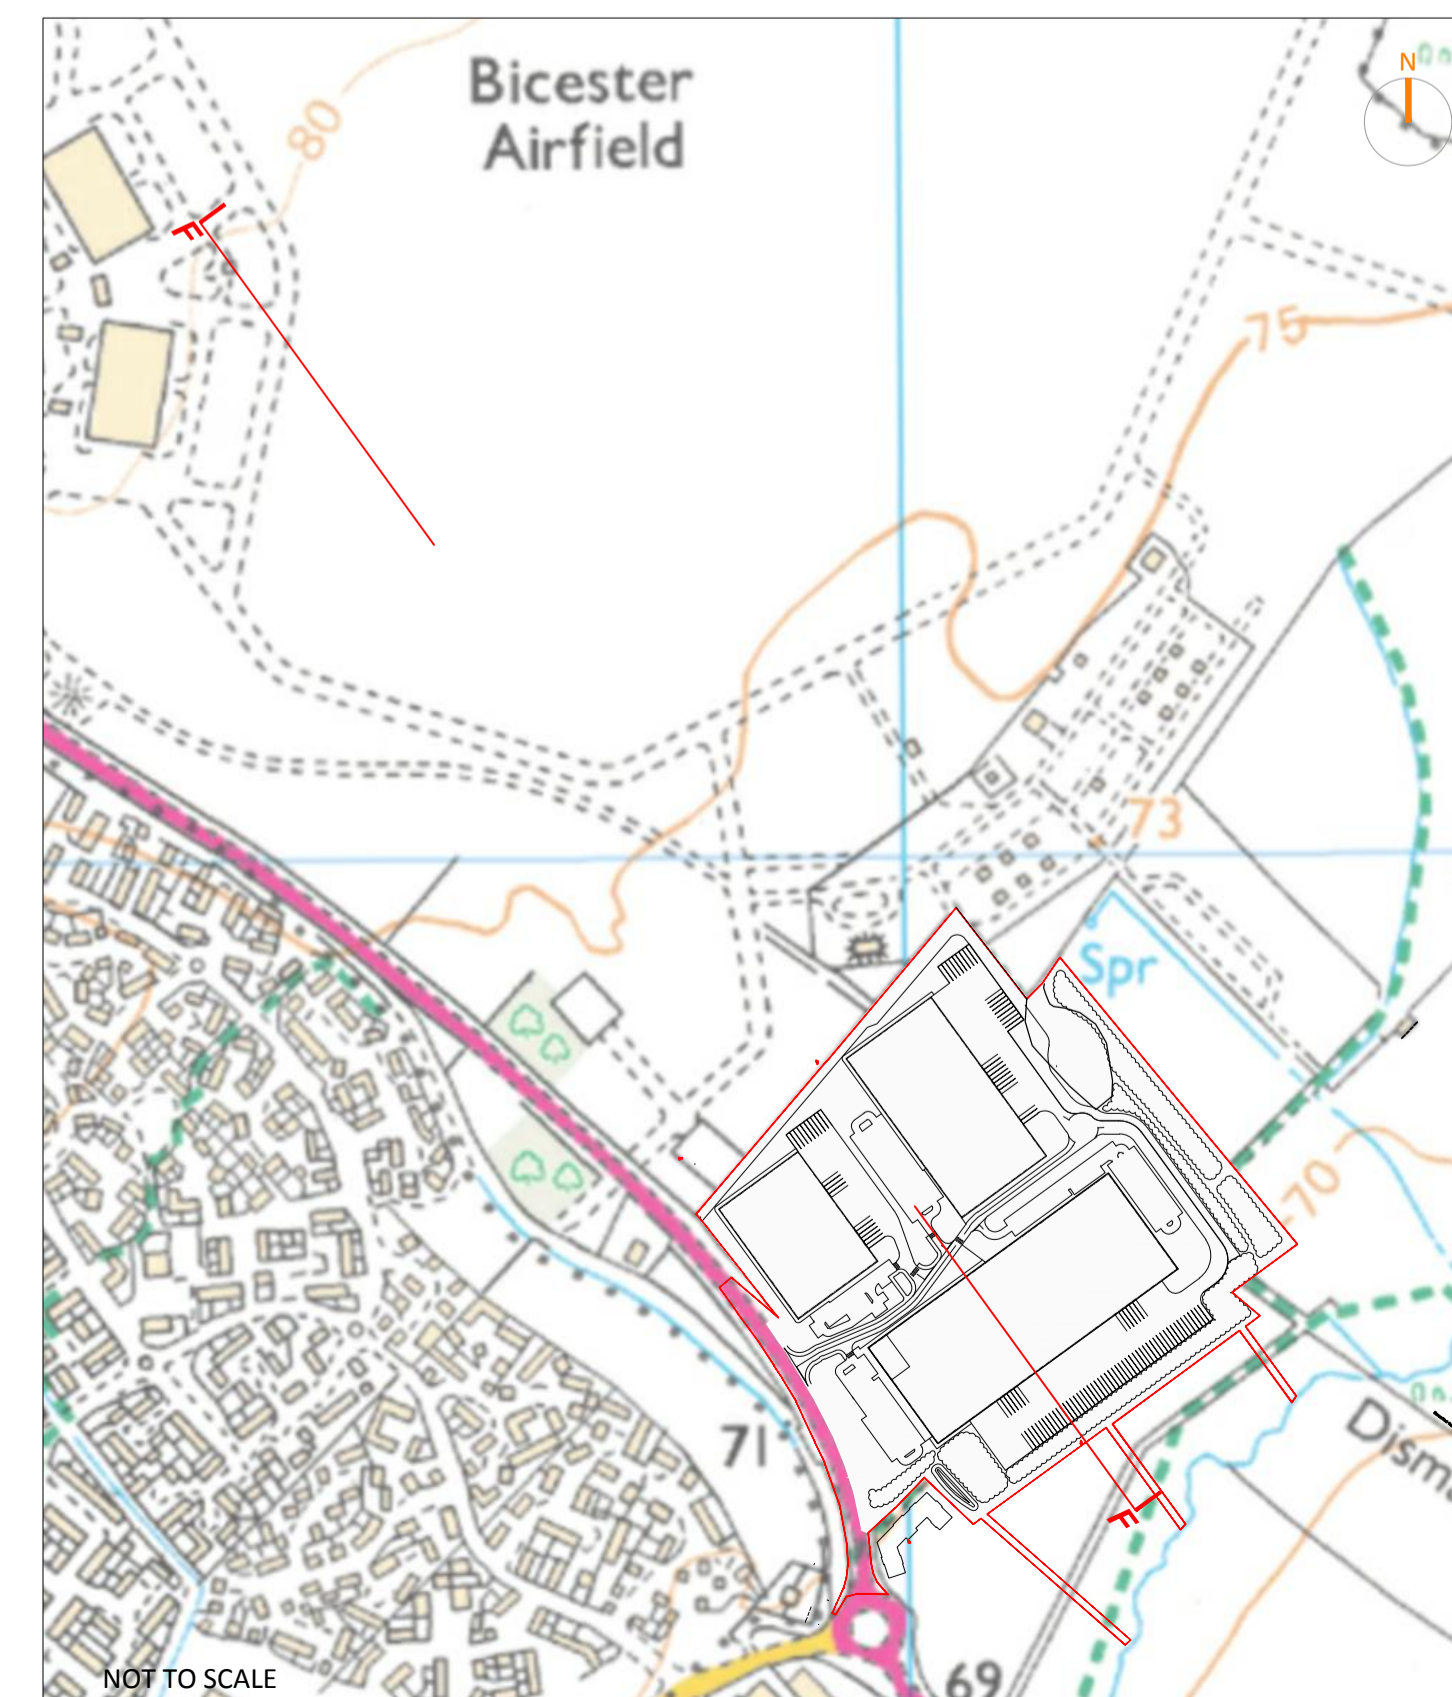

DATE	DRAWN	DESCRIPTION OF REVISION	REVISION LETTER	CHECKED BY

re-form
landscape architecture

Tower Works, Globe Road, Leeds LS11 5QG
T +44 (0)113 2454695 E info@re-formlandscape.com
W www.re-formlandscape.com

Drawing status -
FOR PLANNING

Client -
ALBION LAND

Project -
**SKIMMINGDISH LANE
BICESTER**

Drawing title -
**AIRFIELD SECTION:
THROUGH BICESTER AIRFIELD CONTROL
TOWER & SITE AT SKIMMINGDISH LANE**

Drawing scale - 1:1500	Drawn by - JB	Drawn date - 14.08.2015
Plot size - A1	Checked by - AF	Checked date - 18.08.2015

Drawing number -
RF14-228L09

Revision -
-

© re-form landscape architecture 2015

NOT TO SCALE