




CARPARK 02 - TANK PLAN 1:250

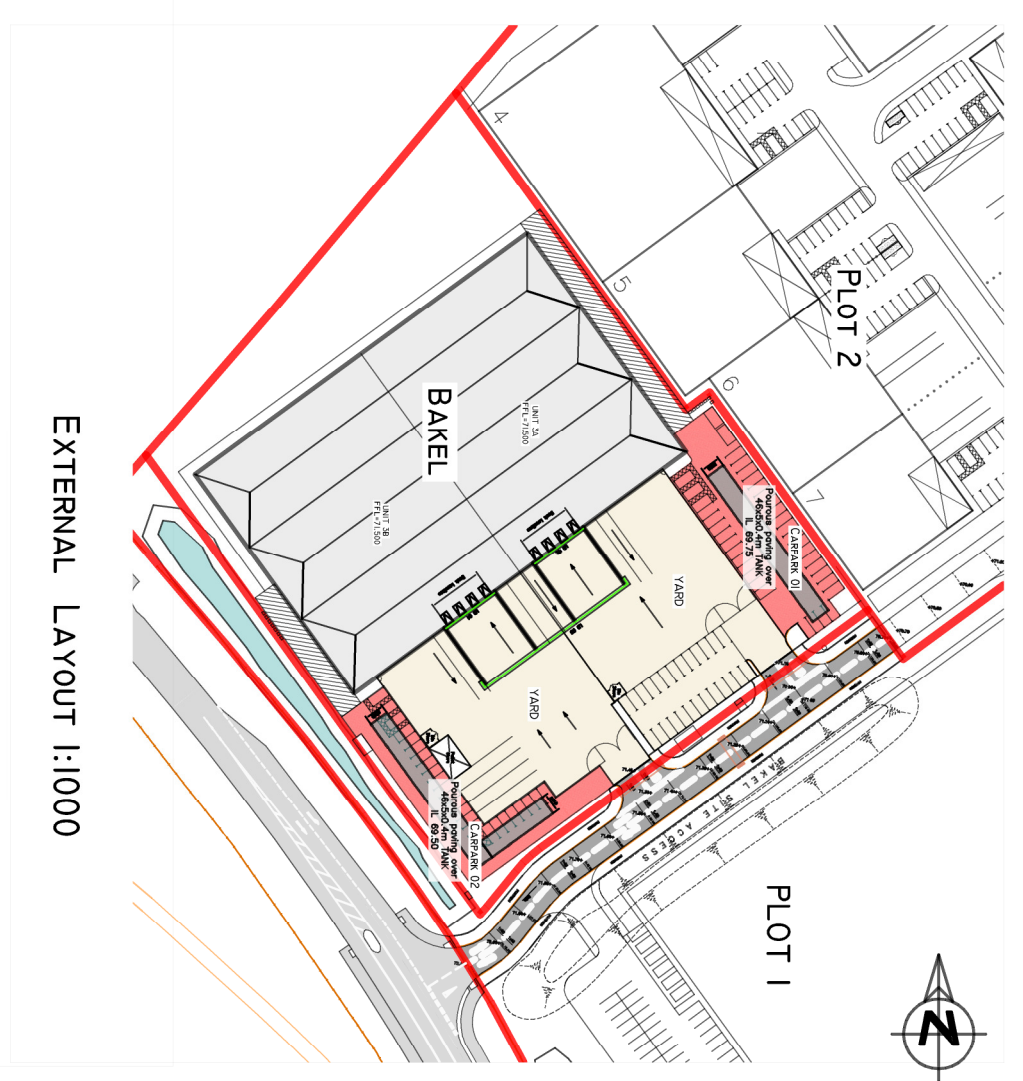


EXTERNAL LAYOUT 1:1000

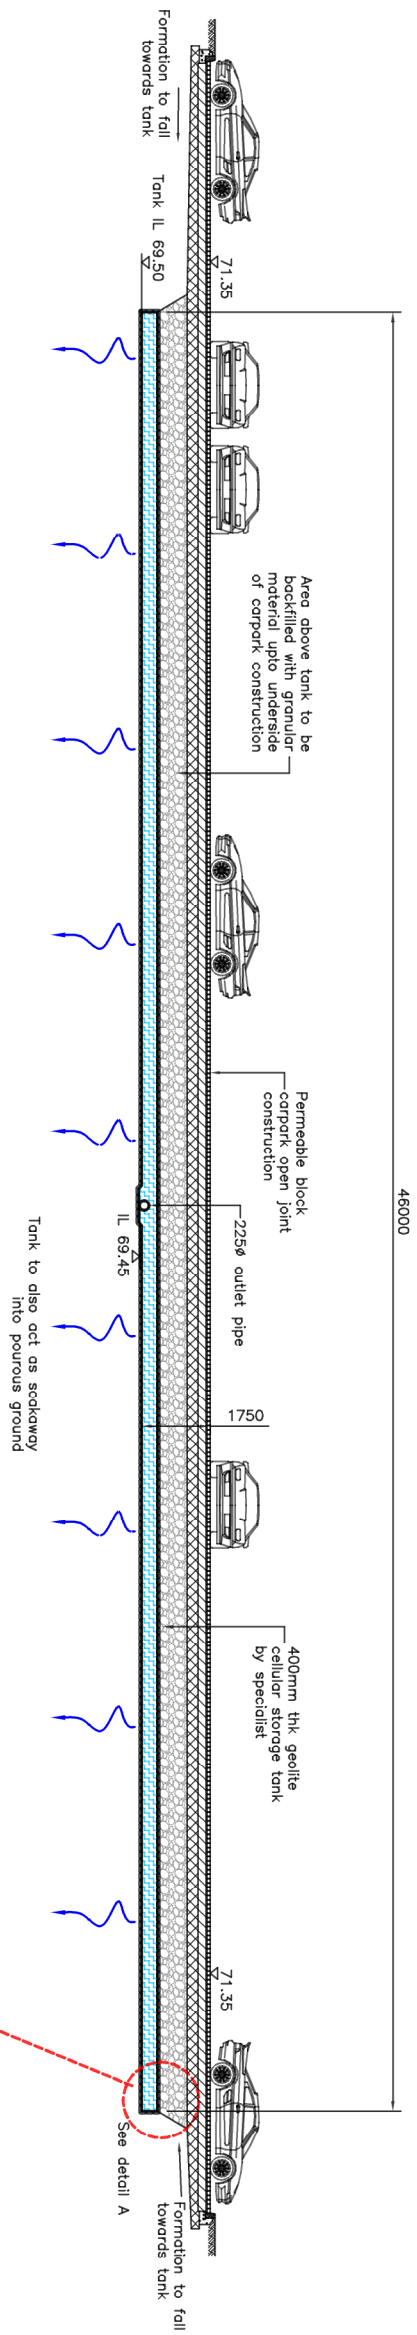

TYPICAL LONG SECTION 1:100

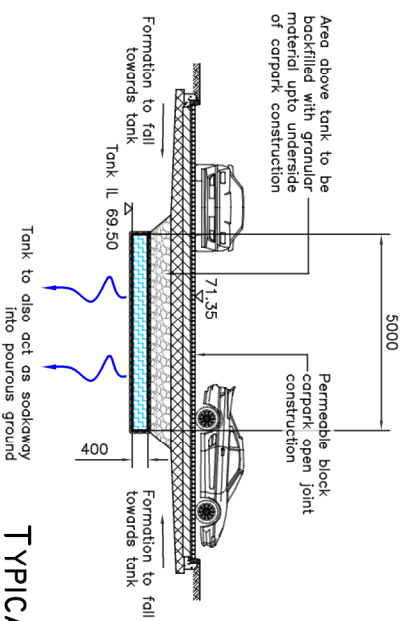

TYPICAL CROSS SECTION 1:100

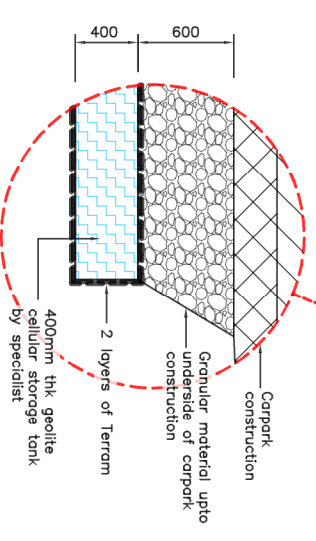

DETAIL A 1:25

CONSTRUCTION

BAKEL,
Skimmingdish Lane,
Link 9 – Bicester

CLIENT:
ALBION LAND (2013) LTD

BAKEL
Carpark 2 Storage tank details

BAILEY JOHNSON HAYES
Consulting Engineers

ST ALBANS: Suite 4, Phoenix House 63 Compton Rd, ST ALBANS, Herts AL1 5FL
WIMBORNE: Garage House, John Dalton Street, WIMBORNE, Dorset BH20 6TW

Scale: **AS SHOWN**
Date: **14.11.17**
Drawn: **DJC**

S1340-E-13