



CARPARK 01 - STORAGE TANK PLAN 1:250

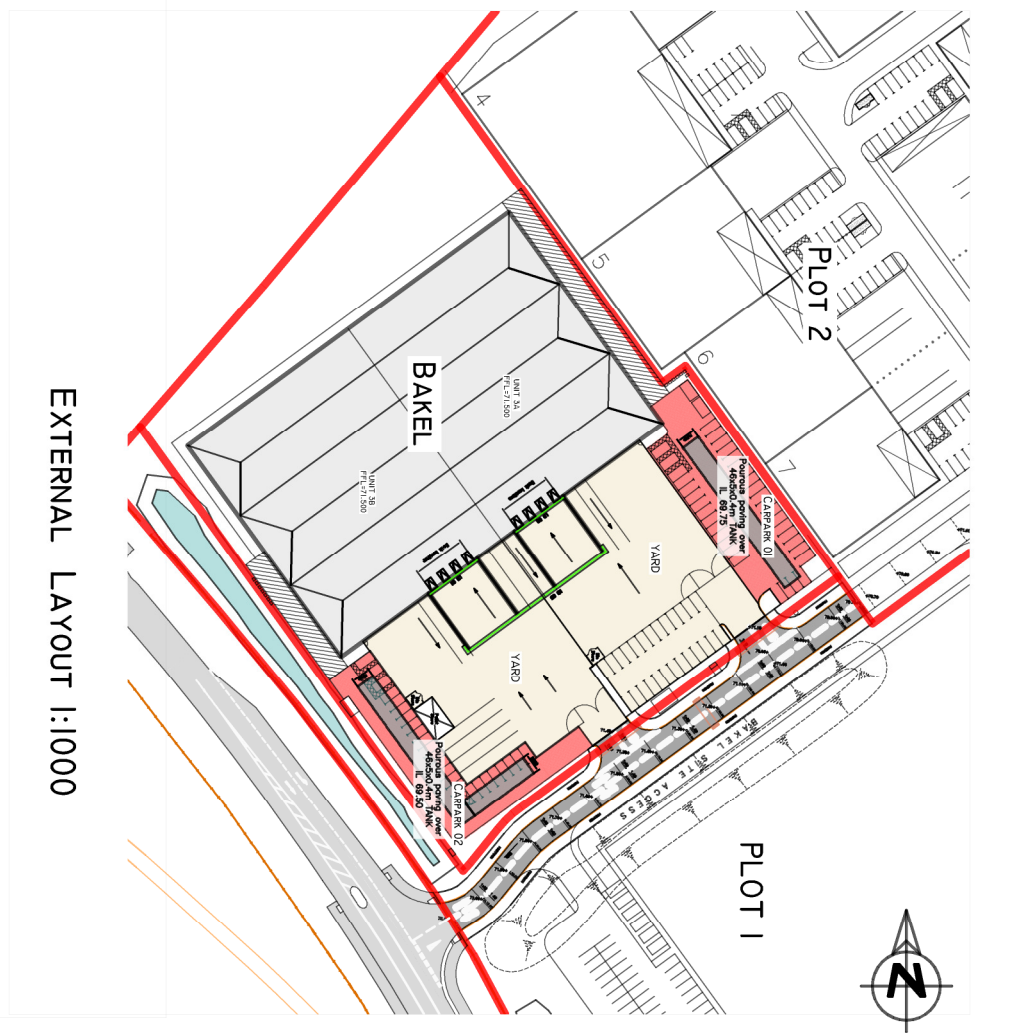

EXTERNAL LAYOUT 1:1000

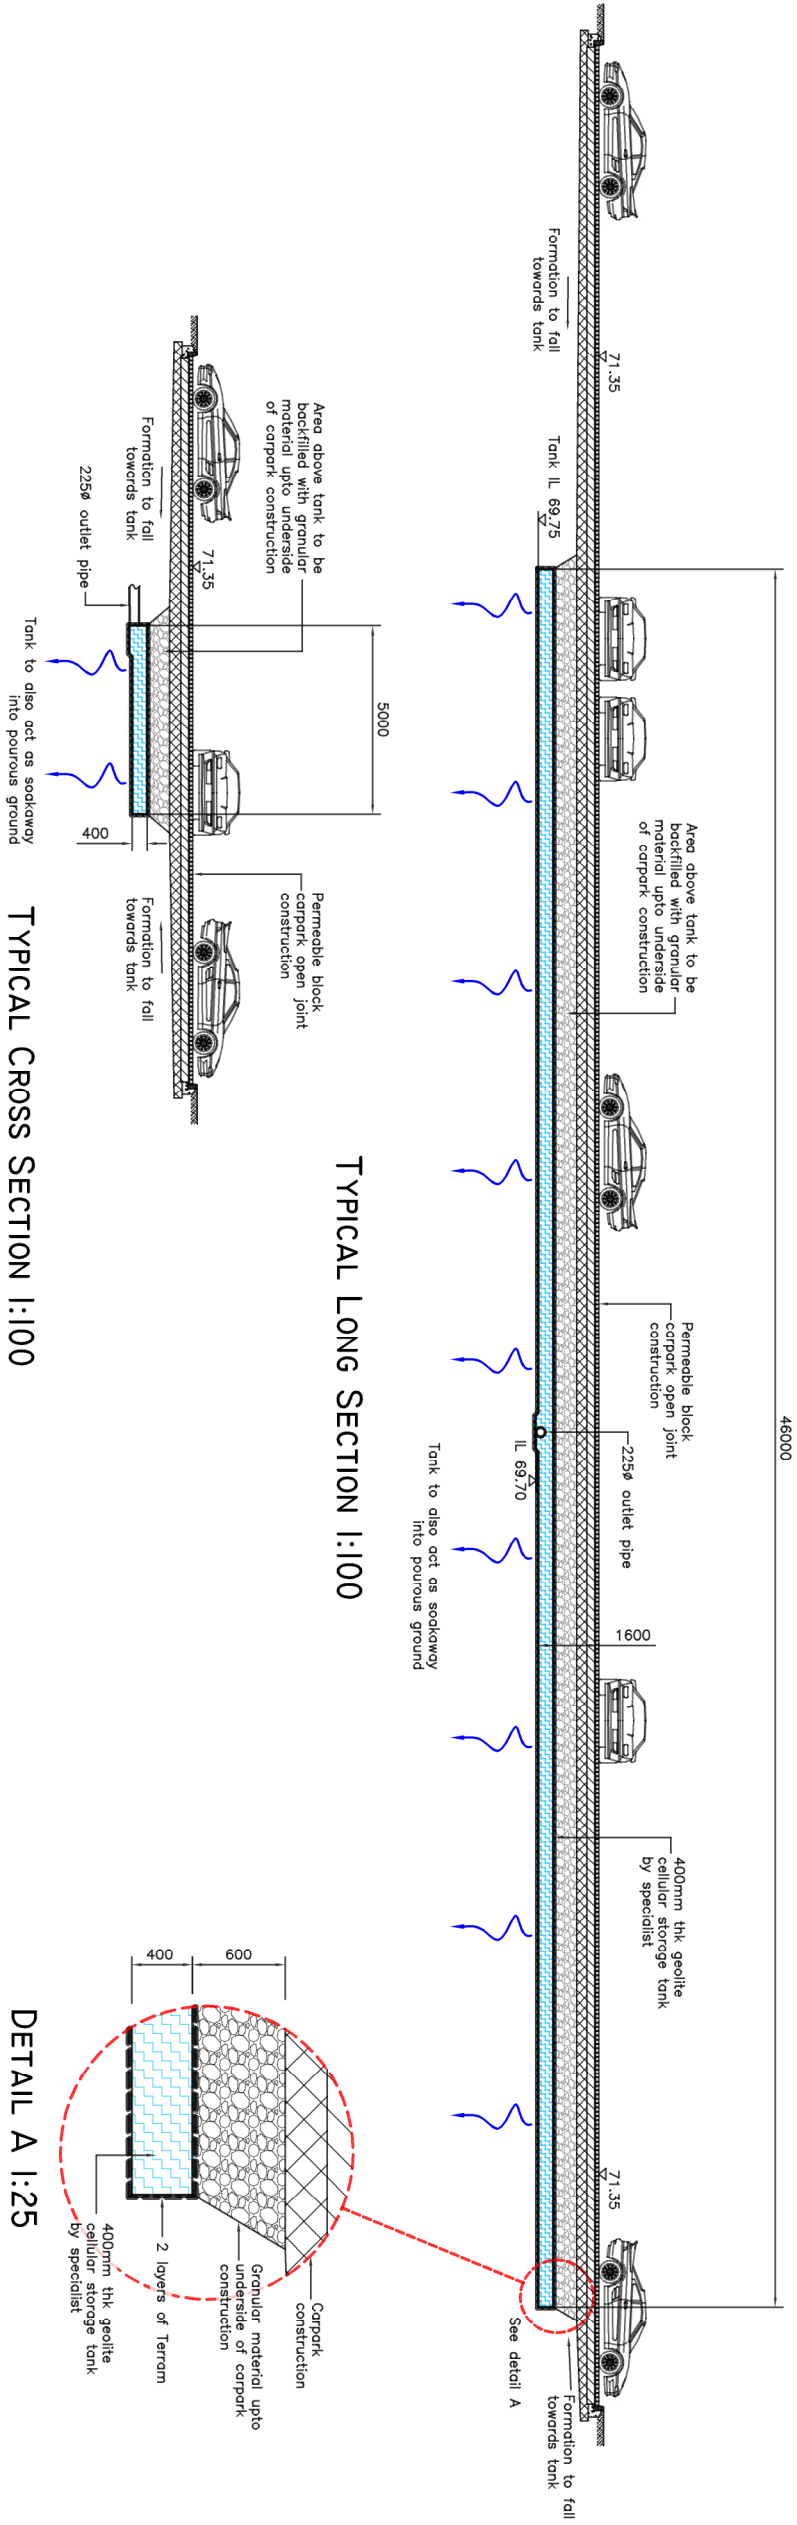

TYPICAL LONG SECTION 1:100

TYPICAL CROSS SECTION 1:100

DETAIL A 1:25

**CONSTRUCTION**

<p><b>BAKEL,</b> Skimmingfish Lane, Link 9 – Bicester</p>	
<p>CLIENT: <b>ALBION LAND (2013) LTD</b></p>	
<p><b>BAKEL</b> Carpark 1 Storage tank details</p>	
<p><b>BAILEY JOHNSON HAYES</b> Consulting Engineers</p>	
<p>STABANS: Suite 4, Phoenix House, 63 Cornhill Rd, ST ALBANS, Herts AL1 5PL MANCHESTER: Gange House, John Dalton Street, MANCHESTER, M2 6FW</p>	
Scale	AS SHOWN
Date	14.11.17
Drawn	DJC
<p><b>S1340-E-12A</b></p>	