

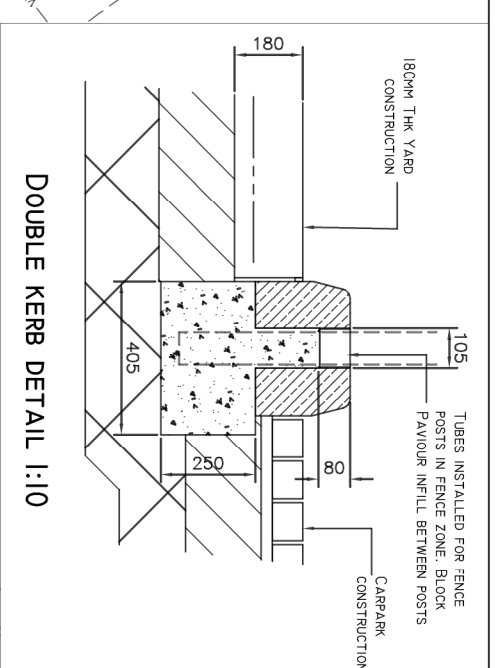



PLOT 2

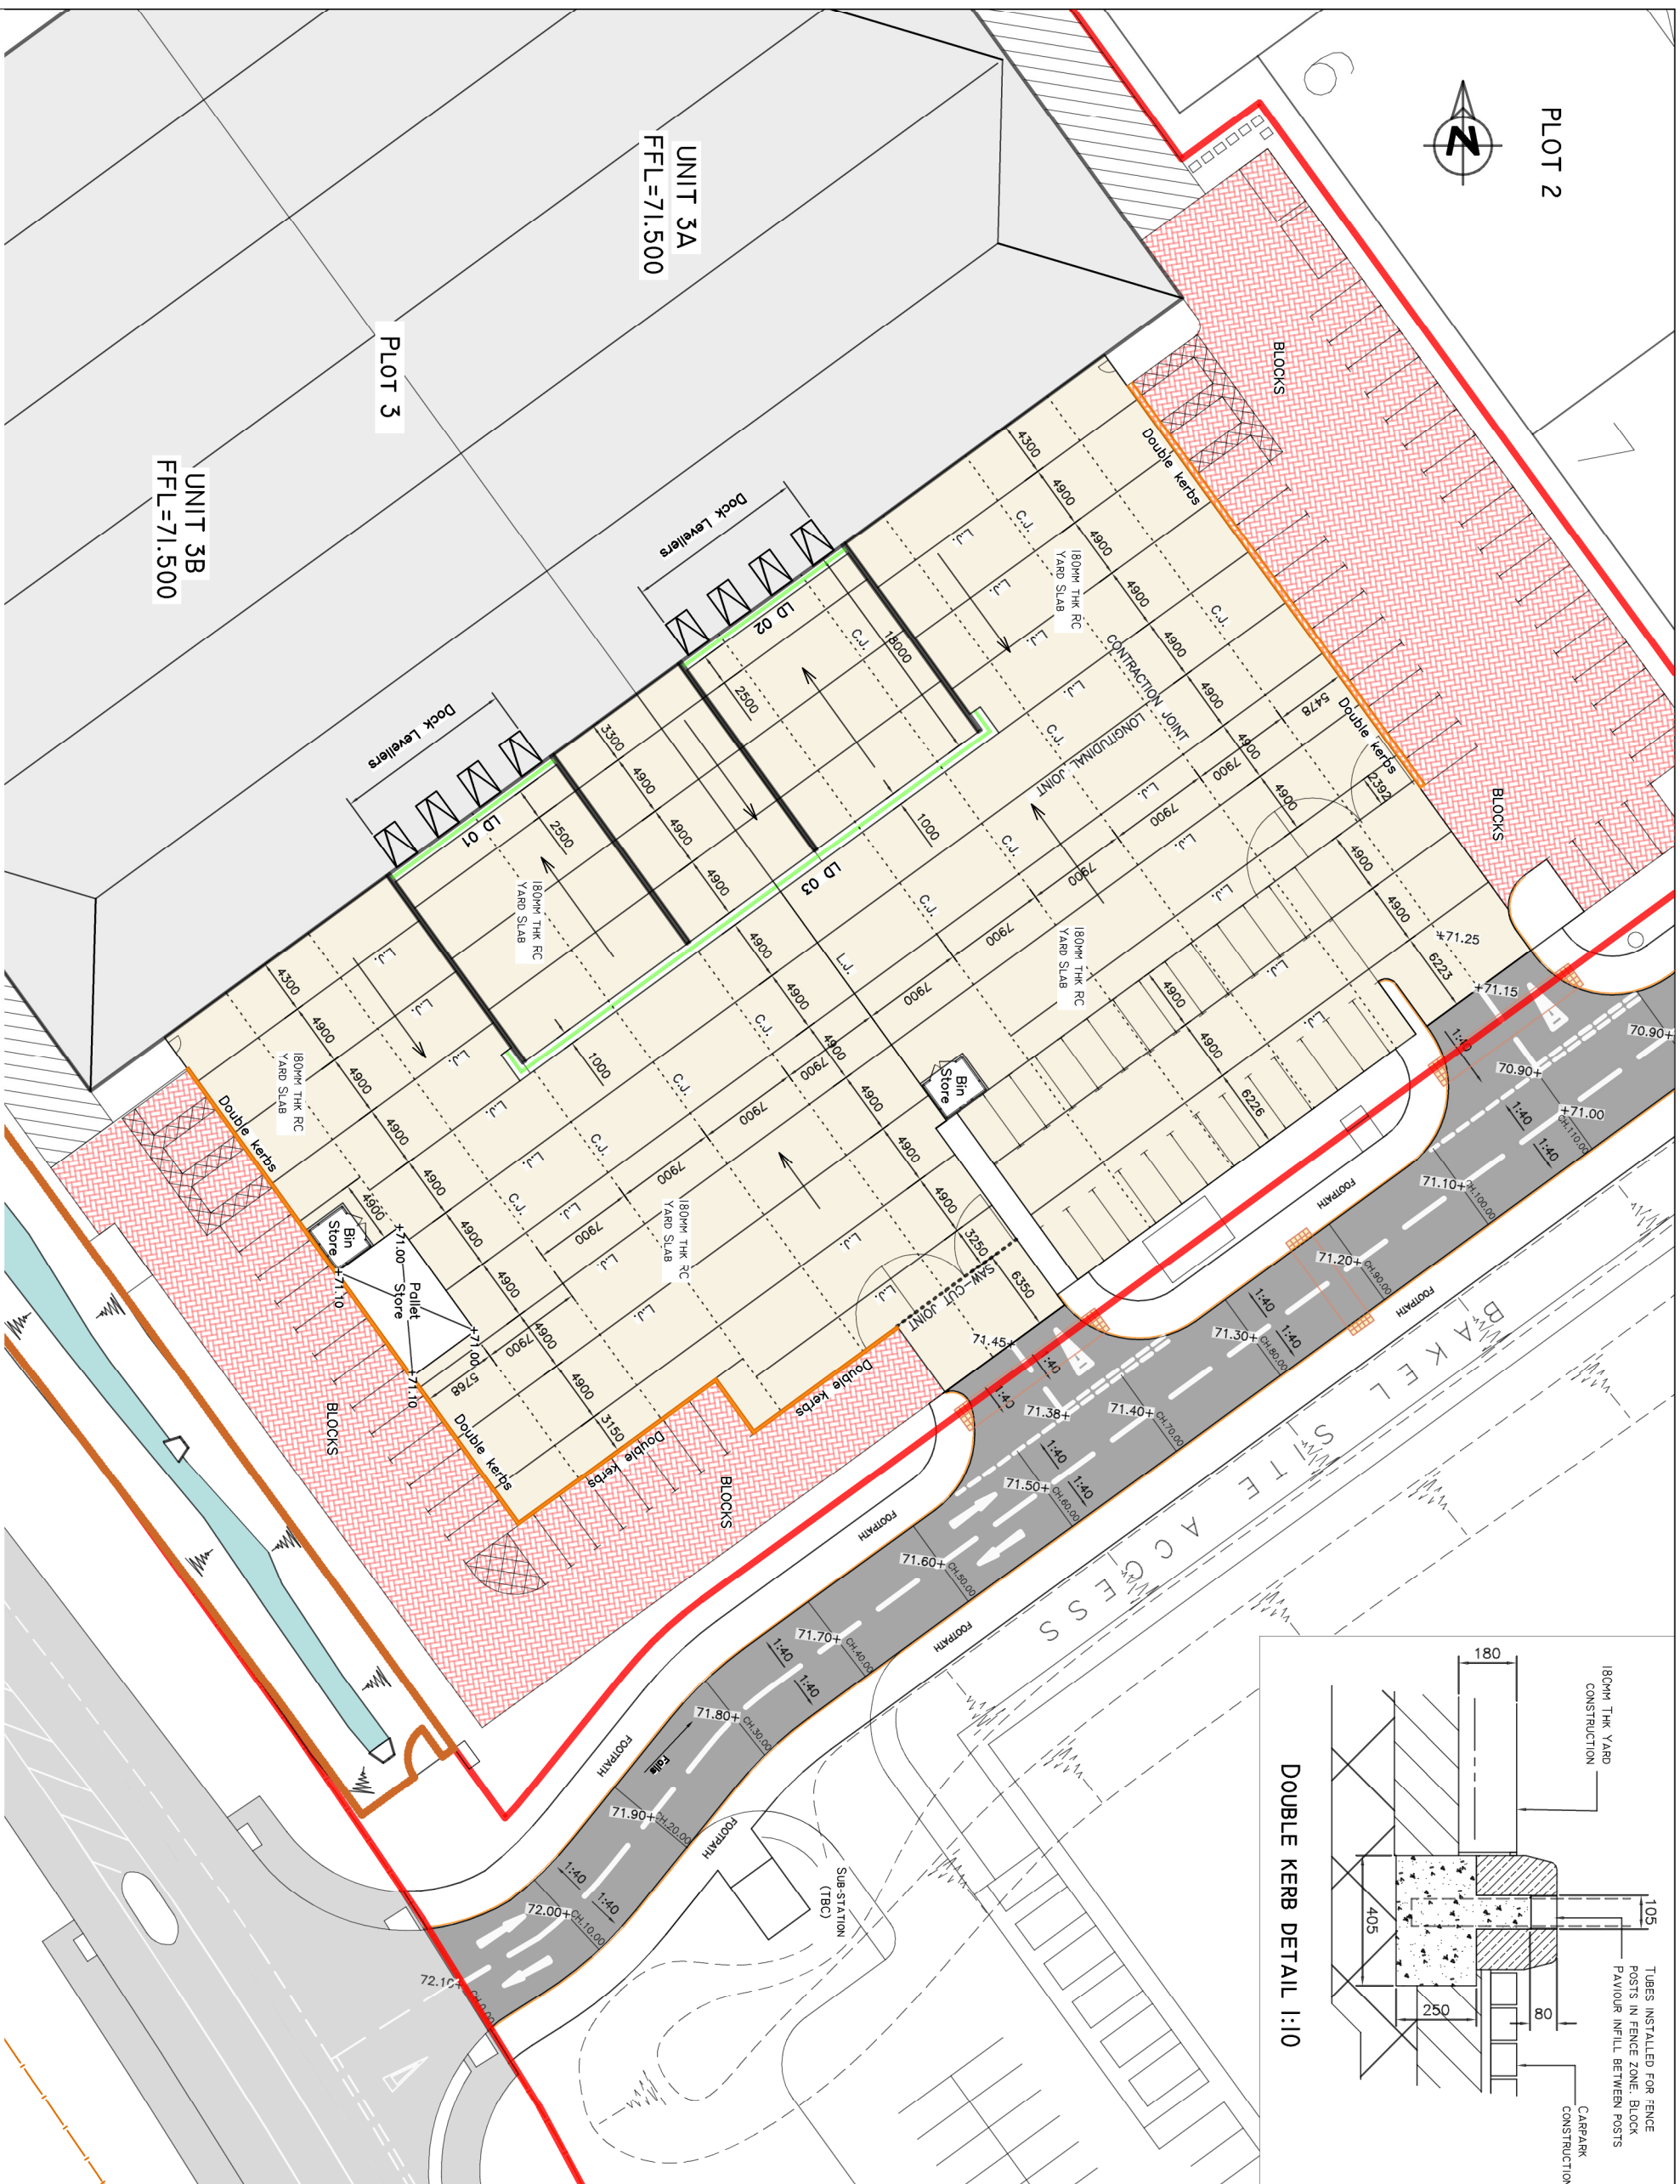


DOUBLE KERB DETAIL 1:10

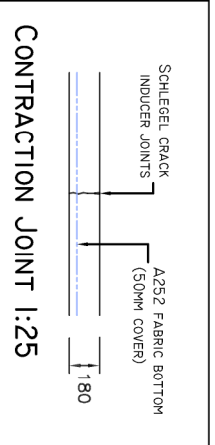

CONTRACTION JOINT 1:25

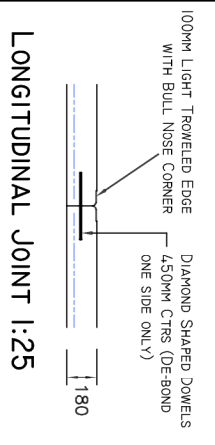

LONGITUDINAL JOINT 1:25

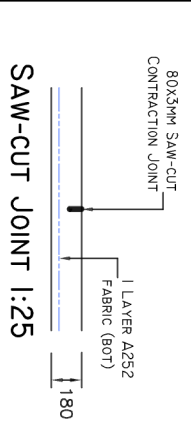

SAW-CUT JOINT 1:25

CONSTRUCTION

D	06.12.17	Minor Revs
C	02.12.17	Minor Revs
B	26.11.17	Double kerbs shown - detail added
A	14.11.17	Site access updated

BAKEL,
Skimmingfish Lane,
Link 9 – Bicester

CLIENT:
ALBION LAND (2013) LTD

BAKEL
External Yard Bay Layout

BAILEY JOHNSON HAYES
Consulting Engineers

STALBANS: Suite 4, Phoenix House, 63 Camfield Rd, STALBANS, HANTS, RG1 5PL
WIMBORNE: Orange House, John Dalton St, WIMBORNE, DORSET, DT9 7HW
Scale: 1:250, 25:10
Date: 08.11.17
Drawn: JNG
S1340-E-11D

EXTERNAL YARD BAY LAYOUT 1:250