


1 Proposed cabana plan  
Scale: 1:50

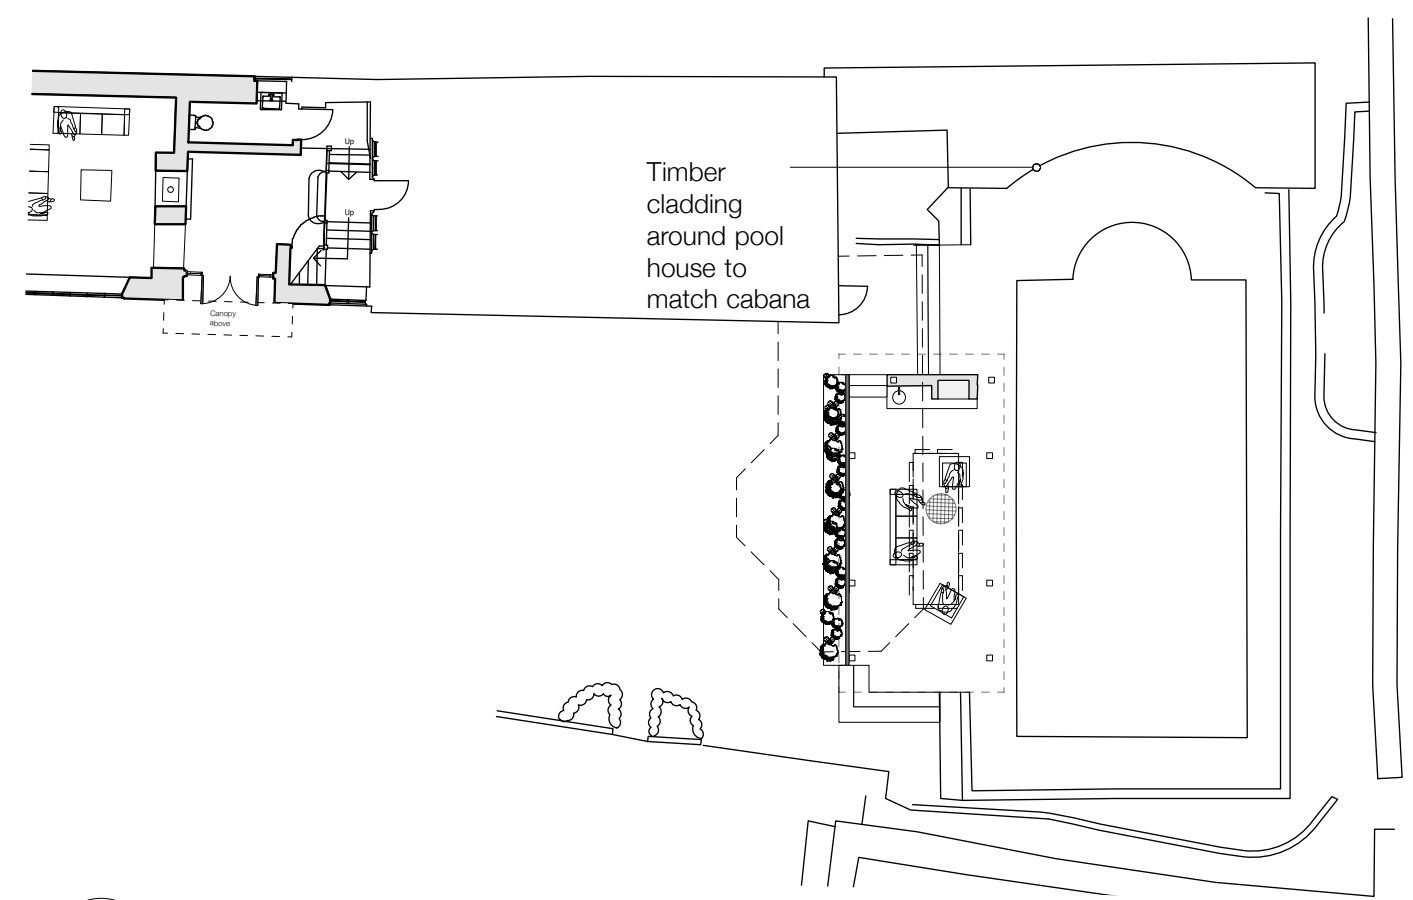

2 Cabana in context  
Scale: 1:200

NOTE:  
ALL LEVELS AND DIMENSIONS TO BE SITE SURVEYED AND CONFIRMED BY THE CONTRACTOR  
SEE ALSO ARCHITECTURAL DETAILS, MECHANICAL AND ELECTRICAL INTENT LAYOUT AND STRUCTURAL ENGINEERS DRAWINGS AND SPECIFICATIONS.  
ALL DETAILS ARE INTENT ONLY, TO BE FINALISED BY THE CONTRACTOR  
DRAWINGS SUBJECT TO STATUTORY APPROVALS  
DOOR AND WINDOWS MANUFACTURER TO PRODUCE SHOP DRAWINGS FOR APPROVAL BEFORE MANUFACTURE

Do not scale off this drawing. This drawing is to be read with all other contract documents. Any discrepancies are to be reported to the Architect. At construction status, this drawing remains design intent only. All information to be checked by contractor for site accuracy and fit. Drawings are subject to statutory approvals and site surveys.

<b>project</b> Temple Close, Sibford Gower	<b>drawing</b> Proposed Cabana	<b>drawing no.</b> 170_03_313	<b>scale</b> 1:100@A3	P1 160324 Stage 2 issue P2 QS/client Issue P3 160531 QS/client Issue - Cabana size revised P4 160620 Planning Issue
Charlie Luxton Design		Beanacre Cottage Hook Norton Oxon OX15 3QB t: 01608 730086 e: info@charlieluxton.com		