

- Legend**
- PERMANENT LAND EASEMENT
 - NETWORK RAIL BOUNDARY (INDICATIVE)
 - PROPOSED WILDFLOWER MEADOW. USE EMORSGATE WILDFLOWER SEED MIX EM5
 - PROPOSED GRAVEL STRIP LAID AT 40MM DEPTH OVER GEOTEXTILE MEMBRANE. TO BE 10-20MM GAUGE. GOLDEN COLOURED GRAVEL
 - PROPOSED TREE PLANTING
 - EXISTING HEDGEROW TO BE RETAINED
 - EXISTING TREE TO BE RETAINED
 - EMBANKMENT TO BE SEEDDED BY HYDROSEED BY PRINCIPAL CONTRACTOR
 - NOISE BARRIER TO BE ERECTED BY PRINCIPAL CONTRACTOR
 - RAILING TO BE COMPLETED BY OTHERS
 - EXISTING FENCE

NOTES

All trees to be planted Double Staked. Refer to construction details within Specification for Soft Landscape Works.

The Contractor is to familiarise themselves with the locations of any services prior to commencement of work on site.

The setting out and extent of planting is to be confirmed on site prior to implementation of the works.

Drawing produced on the Snakegrid coordinate system

- This drawing is based on:
- EWR P1 co-ordination drawing sheet 16 of 38 (5114534-ATK-DRG-MD-700216)
 - Proposed boundary fencing and access strategy sheet 16 of 38 (5114534-ATK-DRG-MD-705216)

All works have been designed in accordance with network rail recommended planting species matrix V2.1. all planting is located in XS of 5m distance from running rails.

Access for maintenance via palisade gate. Vehicular access approximately 1203m OS Grid Ref 452600, 214403.

Rev.	Date	Amendment	Drawn	Chkd.	Appd.
P5	03.09.15	Trees repositioned and Wildflower seeding added to embankment and adjacent area, railing added.	PHM	SF	SF
P4	07.04.15	Trees added to embankment following meeting with Parish Council	GA	SF	SF
P3	24.11.14	Footpath location moved to the north of entrance road in accordance with SOM-DRG-ISS-UN60312-4001-47	GA	SF	SF
P2	10.10.14	Revised site boundary and addition of tree and fence in accordance with CS-40010-02-141003_02 Rev 0	GA	MG	SF
P1	18.09.14	Revised in accordance with site layout on SOM-DRG-ISS-UN60312-4001	GA	SF	SF
P0	08.07.14	FIRST ISSUE	GA	SF	SF

18 Frogmore Road, Hemel Hempstead, Herts, HP3 9RT. Tel: +44 (0) 1442 437500 Fax: +44 (0) 1442 437500 Email: info@rsk.co.uk Web: www.rsk.co.uk

Client
CARILLION BUCKINGHAM JOINT VENTURE


Project Title
EAST WEST RAIL PHASE 1

Drawing Title
ISLIP STATION SOFT LANDSCAPE

Drawn	Date	Checked	Date	Approved	Date
GA	08.07.14	SF	09.07.14	SF	10.07.14

Scale: 1:500
Orig Size: A1
Dimensions: METRES

Project No: 121097
Drawing File: 121097/04/02/03/03
Drawing No: RSK-DRG-ISS-P001-PDF
Rev: P5

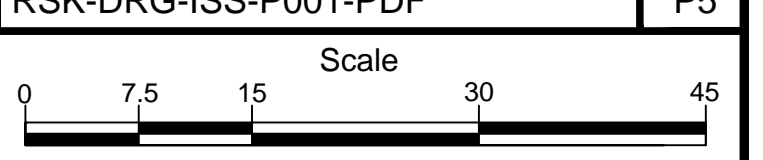

Highway Verge: Wildflower Seedmix
Emorsgate EM5 mix to be seeded at 4g/m2 in open areas

Embankment Wildflower Seed Mix
Native species grassland seed mix

Botanical Name	Common Name	Percentage
Wild flowers		
<i>Achillea millefolium</i>	Yarrow	0.5
<i>Centaurea nigra</i>	Common Knapweed	0.5
<i>Daucus carota</i>	Wild Carrot	1
<i>Galium verum</i>	Lady's Bedstraw	2.5
<i>Knautia arvensis</i>	Field Scabious	1
<i>Leucanthemum vulgare</i>	Oxeye Daisy	2
<i>Lotus corniculatus</i>	Birdsfoot Trefoil	0.2
<i>Plantago lanceolata</i>	Ribwort Plantain	1
<i>Primula veris</i>	Cowslip	1.5
<i>Prunella vulgaris</i>	Selfheal	2.5
<i>Ranunculus acris</i>	Meadow Buttercup	3
<i>Ranunculus bulbosus</i>	Bulbous Buttercup	2
<i>Rhinanthus minor</i>	Yellow Rattle	1.5
<i>Rumex acetosa</i>	Common sorrel	0.8
Grasses		
<i>Agrostis capillaris</i>	Common Bent	8
<i>Cynosurus cristatus</i>	Crested Dogstail	40
<i>Festuca rubra</i>	Slender-creeping Red-fescue	28
<i>Phleum bertolonii</i>	Smaller Cat's-tail	4