

This drawing may contain: Ordnance Survey material by permission of Ordnance Survey on behalf of the Controller of Her Majesty's Stationery Office © Crown Copyright 2015. All rights reserved. Reference number 0100031673.

OS Open data / © Natural England / © DEFRA / © DECC / © English Heritage. Contains Ordnance Survey data © Crown copyright and database right 2015 Aerial Photography - ESRI, DigitalGlobe, GEOEye, i-cubed, USDA FSA, USGD, AEX, Getmapping, Aerogrid, IGN, IGP, swisstopo, the GIS User Community

No dimensions are to be scaled from this drawing. All dimensions are to be checked on site. Area measurements for indicative purposes only.

© LDA Design Consulting Ltd. Quality Assured to BS EN ISO 9001 : 2008

Sources Ordnance Survey

A Issued for Planning
- Issued for information/ comment
- Issued for information

RB 08/10/15
RB 24/09/15
RB 23/09/15

REV. DESCRIPTION

APP. DATE

ISSUED BY Oxford
DATE Sept 2015
SCALE@A3 1:200
STATUS Planning


T: 01865 887 050
DRAWN RB
CHECKED NM
APPROVED NM

PROJECT TITLE
Small House,
Sibford Ferris

DRAWING TITLE
Long House Garden Proposals

DWG. NO 4870_002_A

X:\JOBS\4870_SMALL HOUSE\7CAD\DRAWINGS\4870_001.DWG

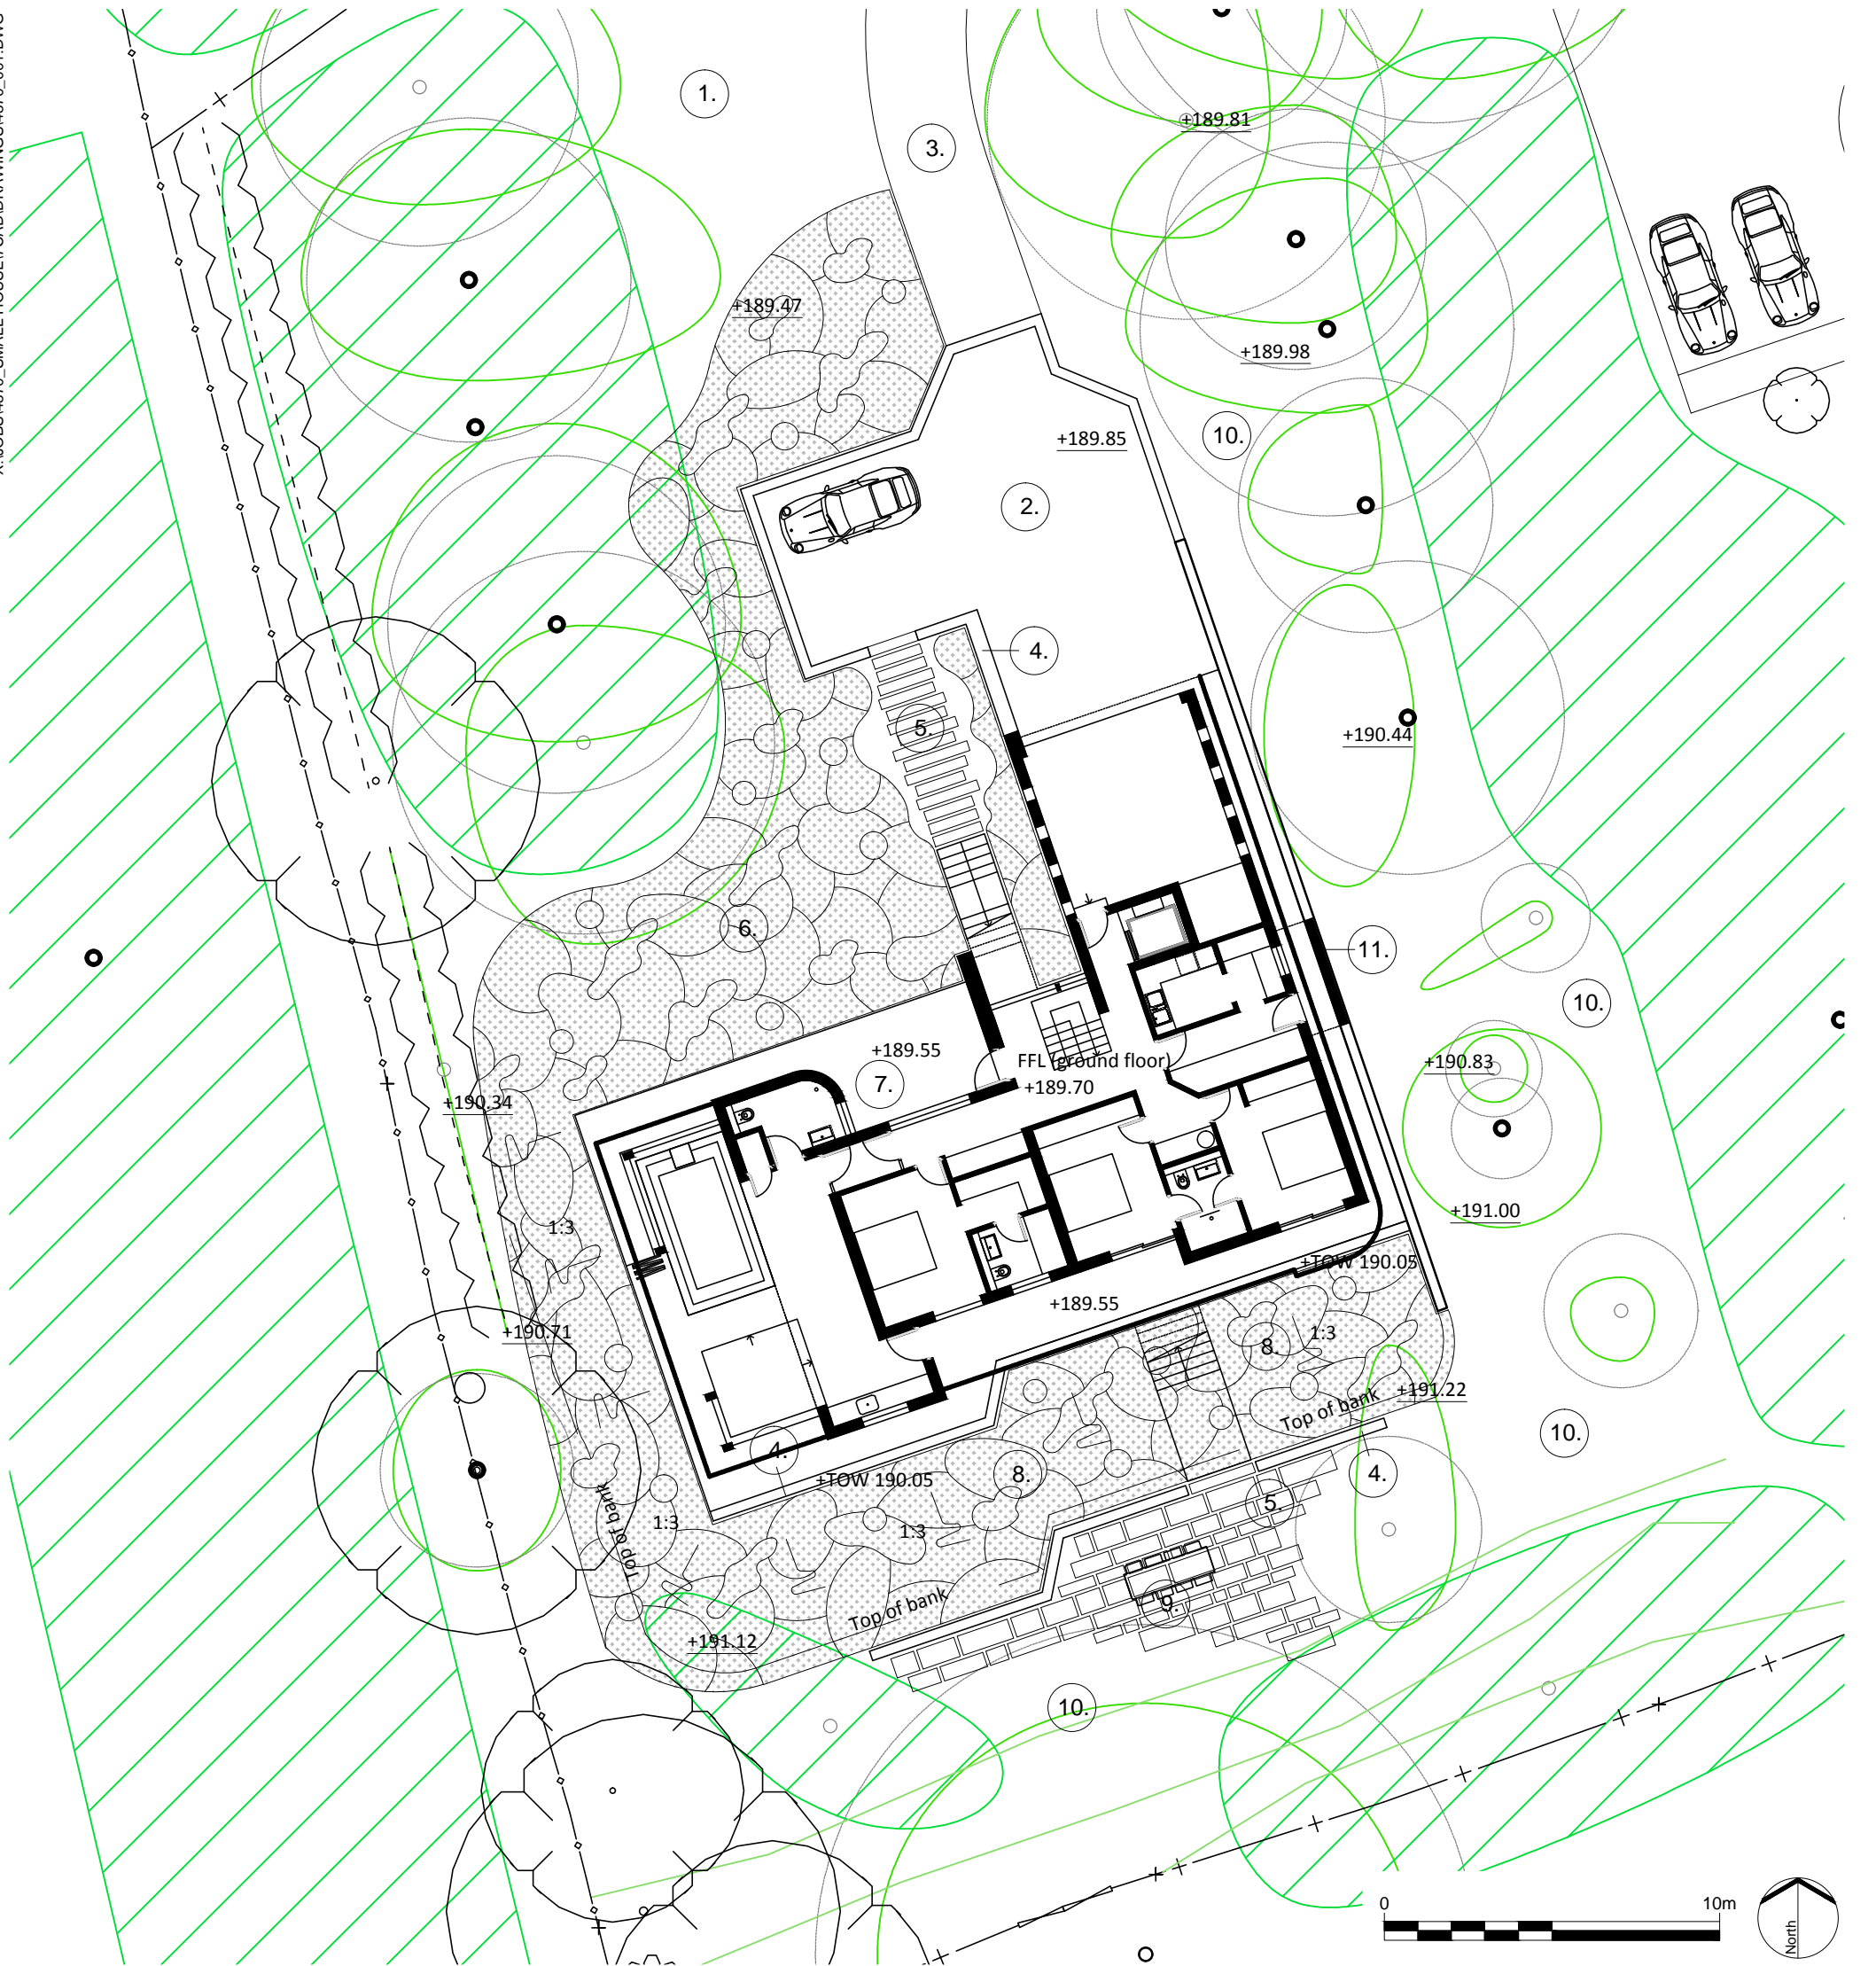

LEGEND

- | | | | |
|---------------------------|--|--|---|
| 1. Existing lawn retained | 4. Kerb 300mm wide, 100mm upstand | 7. Flag paving set in gravel | 10. Understorey planting beneath existing trees |
| 2. Resin bonded forecourt | 5. Flag paving set in creeping thyme | 8. Shade and drought tolerant species planted on 1:3 slope | 11. Retaining wall |
| 3. Reinforced grass drive | 6. Prairie style planting of ornamental grasses and herbaceous species | 9. External dining area | |

Drawing to be read with 4870_001