

KEY

- SURFACE WATER PIPE RUN
- - - VILLAGE STREET SUDS FEATURE
- - - ROADSIDE SUDS FEATURE
- - - CATCHMENT BOUNDARIES
- PERMEABLE PAVING
- IMPERMEABLE PAVING
- PLOT SOAKAWAYS
- POND
- BASIN
- SWALE
- EXCEEDANCE FLOW PATHS
- MAINTENANCE ACCESS

03	LAYOUT REVISED	03/06/11
02	LAYOUT REVISED	04/04/11
01	FIRST ISSUE	24/11/10

Issue	Description	Date
Status		

Scale	1:1000 @ A1 1:2000 @ A3	Author S. JONES
Original Size	A1	Checker M. PEARSON
Height	-	Approver SA. DAVIES
Datum	O.S.	© Copyright reserved

Filename: 7160-7161 UA001881-UP21D-03-EXEMPLAR SITE HIGHWAYS DRAINAGE.DWG

Client

azdominion

P3Eco Ltd

Hyder Consulting (UK) Limited
 29, Bressenden Place
 London
 SW1E 5DZ

Tel: +44 (0)870 000 3006
 Fax: +44 (0)870 000 3906


Project

**BICESTER
ECO DEVELOPMENT**

Title

**EXEMPLAR SITE
PROPOSED DEVELOPMENT
SURFACE WATER
DRAINAGE LAYOUT SHT 1 OF 2**

Drawing No.	Project No.	Issue
7160	UA001881	03

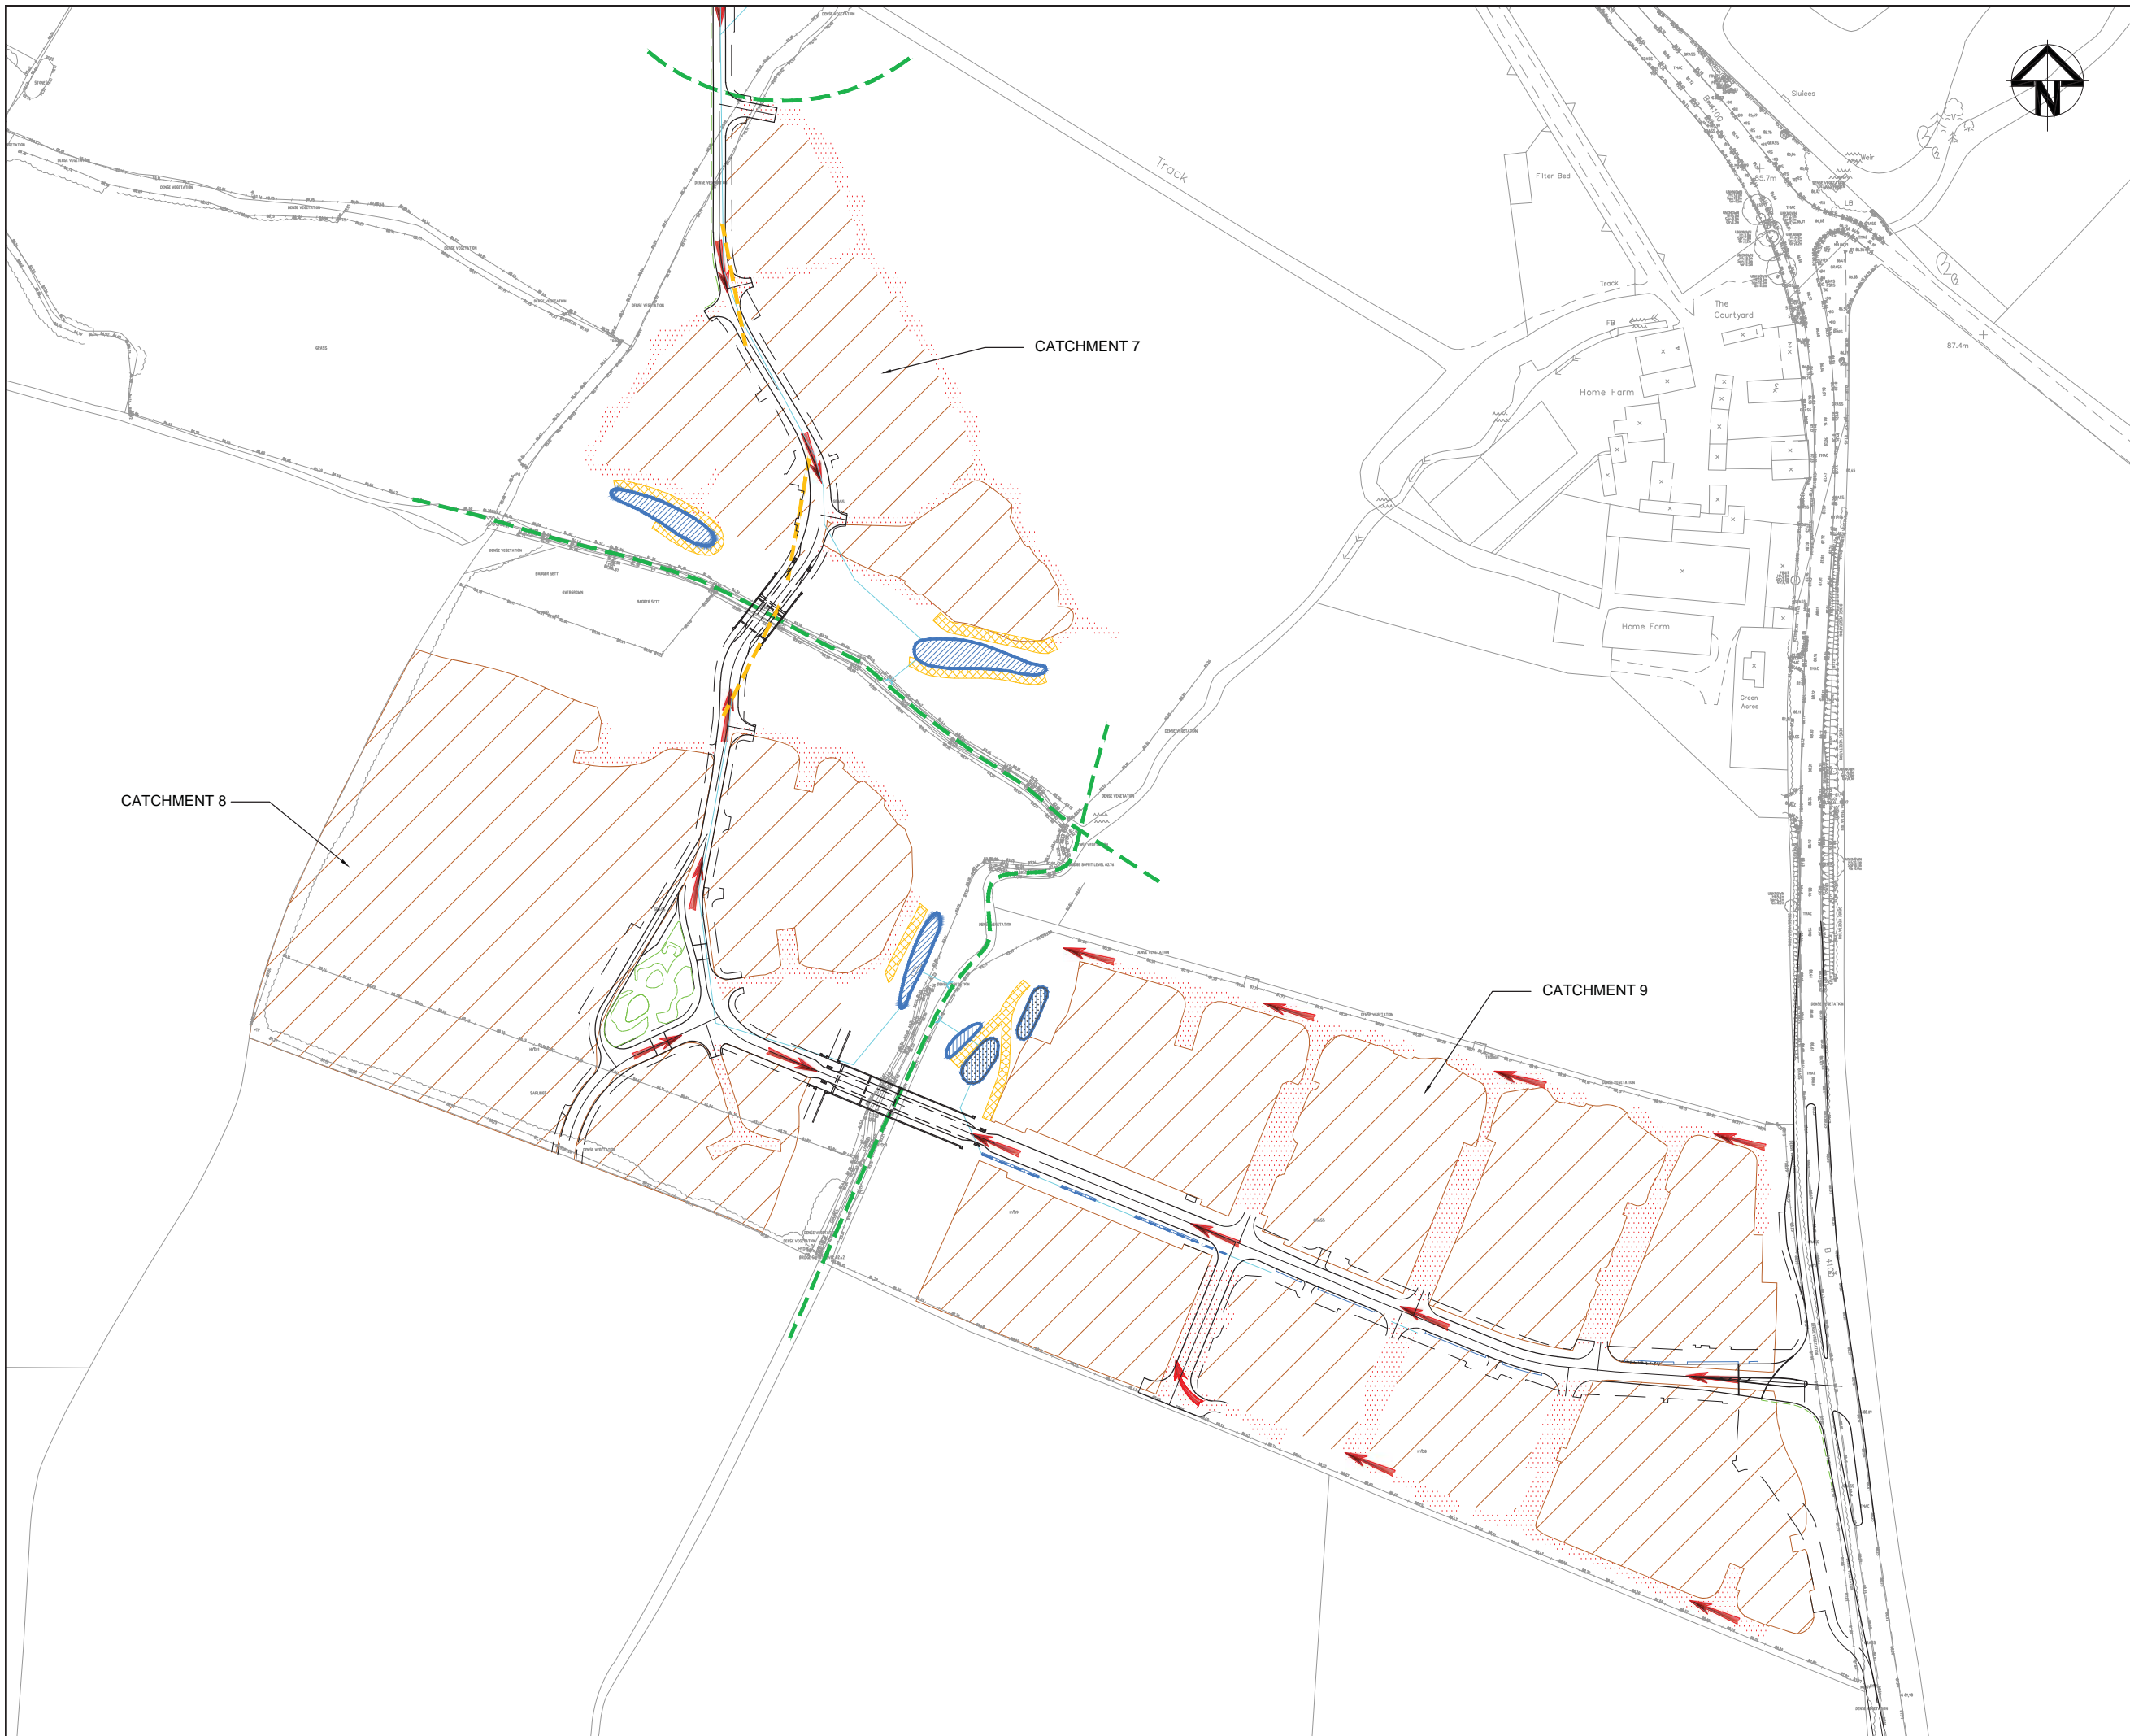

KEY

- SURFACE WATER PIPE RUN
- VILLAGE STREET SUDS FEATURE
- ROADSIDE SUDS FEATURE
- CATCHMENT BOUNDARIES
- PERMEABLE PAVING
- IMPERMEABLE PAVING
- PLOT SOAKAWAYS
- POND
- BASIN
- SWALE
- EXCEEDANCE FLOW PATHS
- MAINTENANCE ACCESS

03	DETAILS ADDED, MAINTENANCE ACCESS REVISED	21/06/11
02	LAYOUT REVISED	04/04/11
01	FIRST ISSUE	24/11/10
Issue	Description	Date

Status		
Scale	1:1000 @ A1 1:2000 @ A3	Author S. JONES
Original Size	A1	Checker M. PEARSON
Height	-	Approver SA. DAVIES
Grid	O.S.	© Copyright reserved

Filename: 7160-7161 UA001881-UP21D-03-EXEMPLAR SITE HIGHWAYS DRAINAGE.DWG

Client





Hyder Consulting (UK) Limited
29, Bressenden Place
London
SW1E 5DZ
Tel: +44 (0)870 000 3006
Fax: +44 (0)870 000 3906

Project

**BICESTER
ECO DEVELOPMENT**


Title

**EXEMPLAR SITE
PROPOSED DEVELOPMENT
SURFACE WATER
DRAINAGE LAYOUT SHT 2 OF 2**

Drawing No.	Project No.	Issue
7161	UA001881	03



KEY
 - - - - - ECO DEVELOPMENT BOUNDARY
 ——— EXEMPLAR SITE BOUNDARY

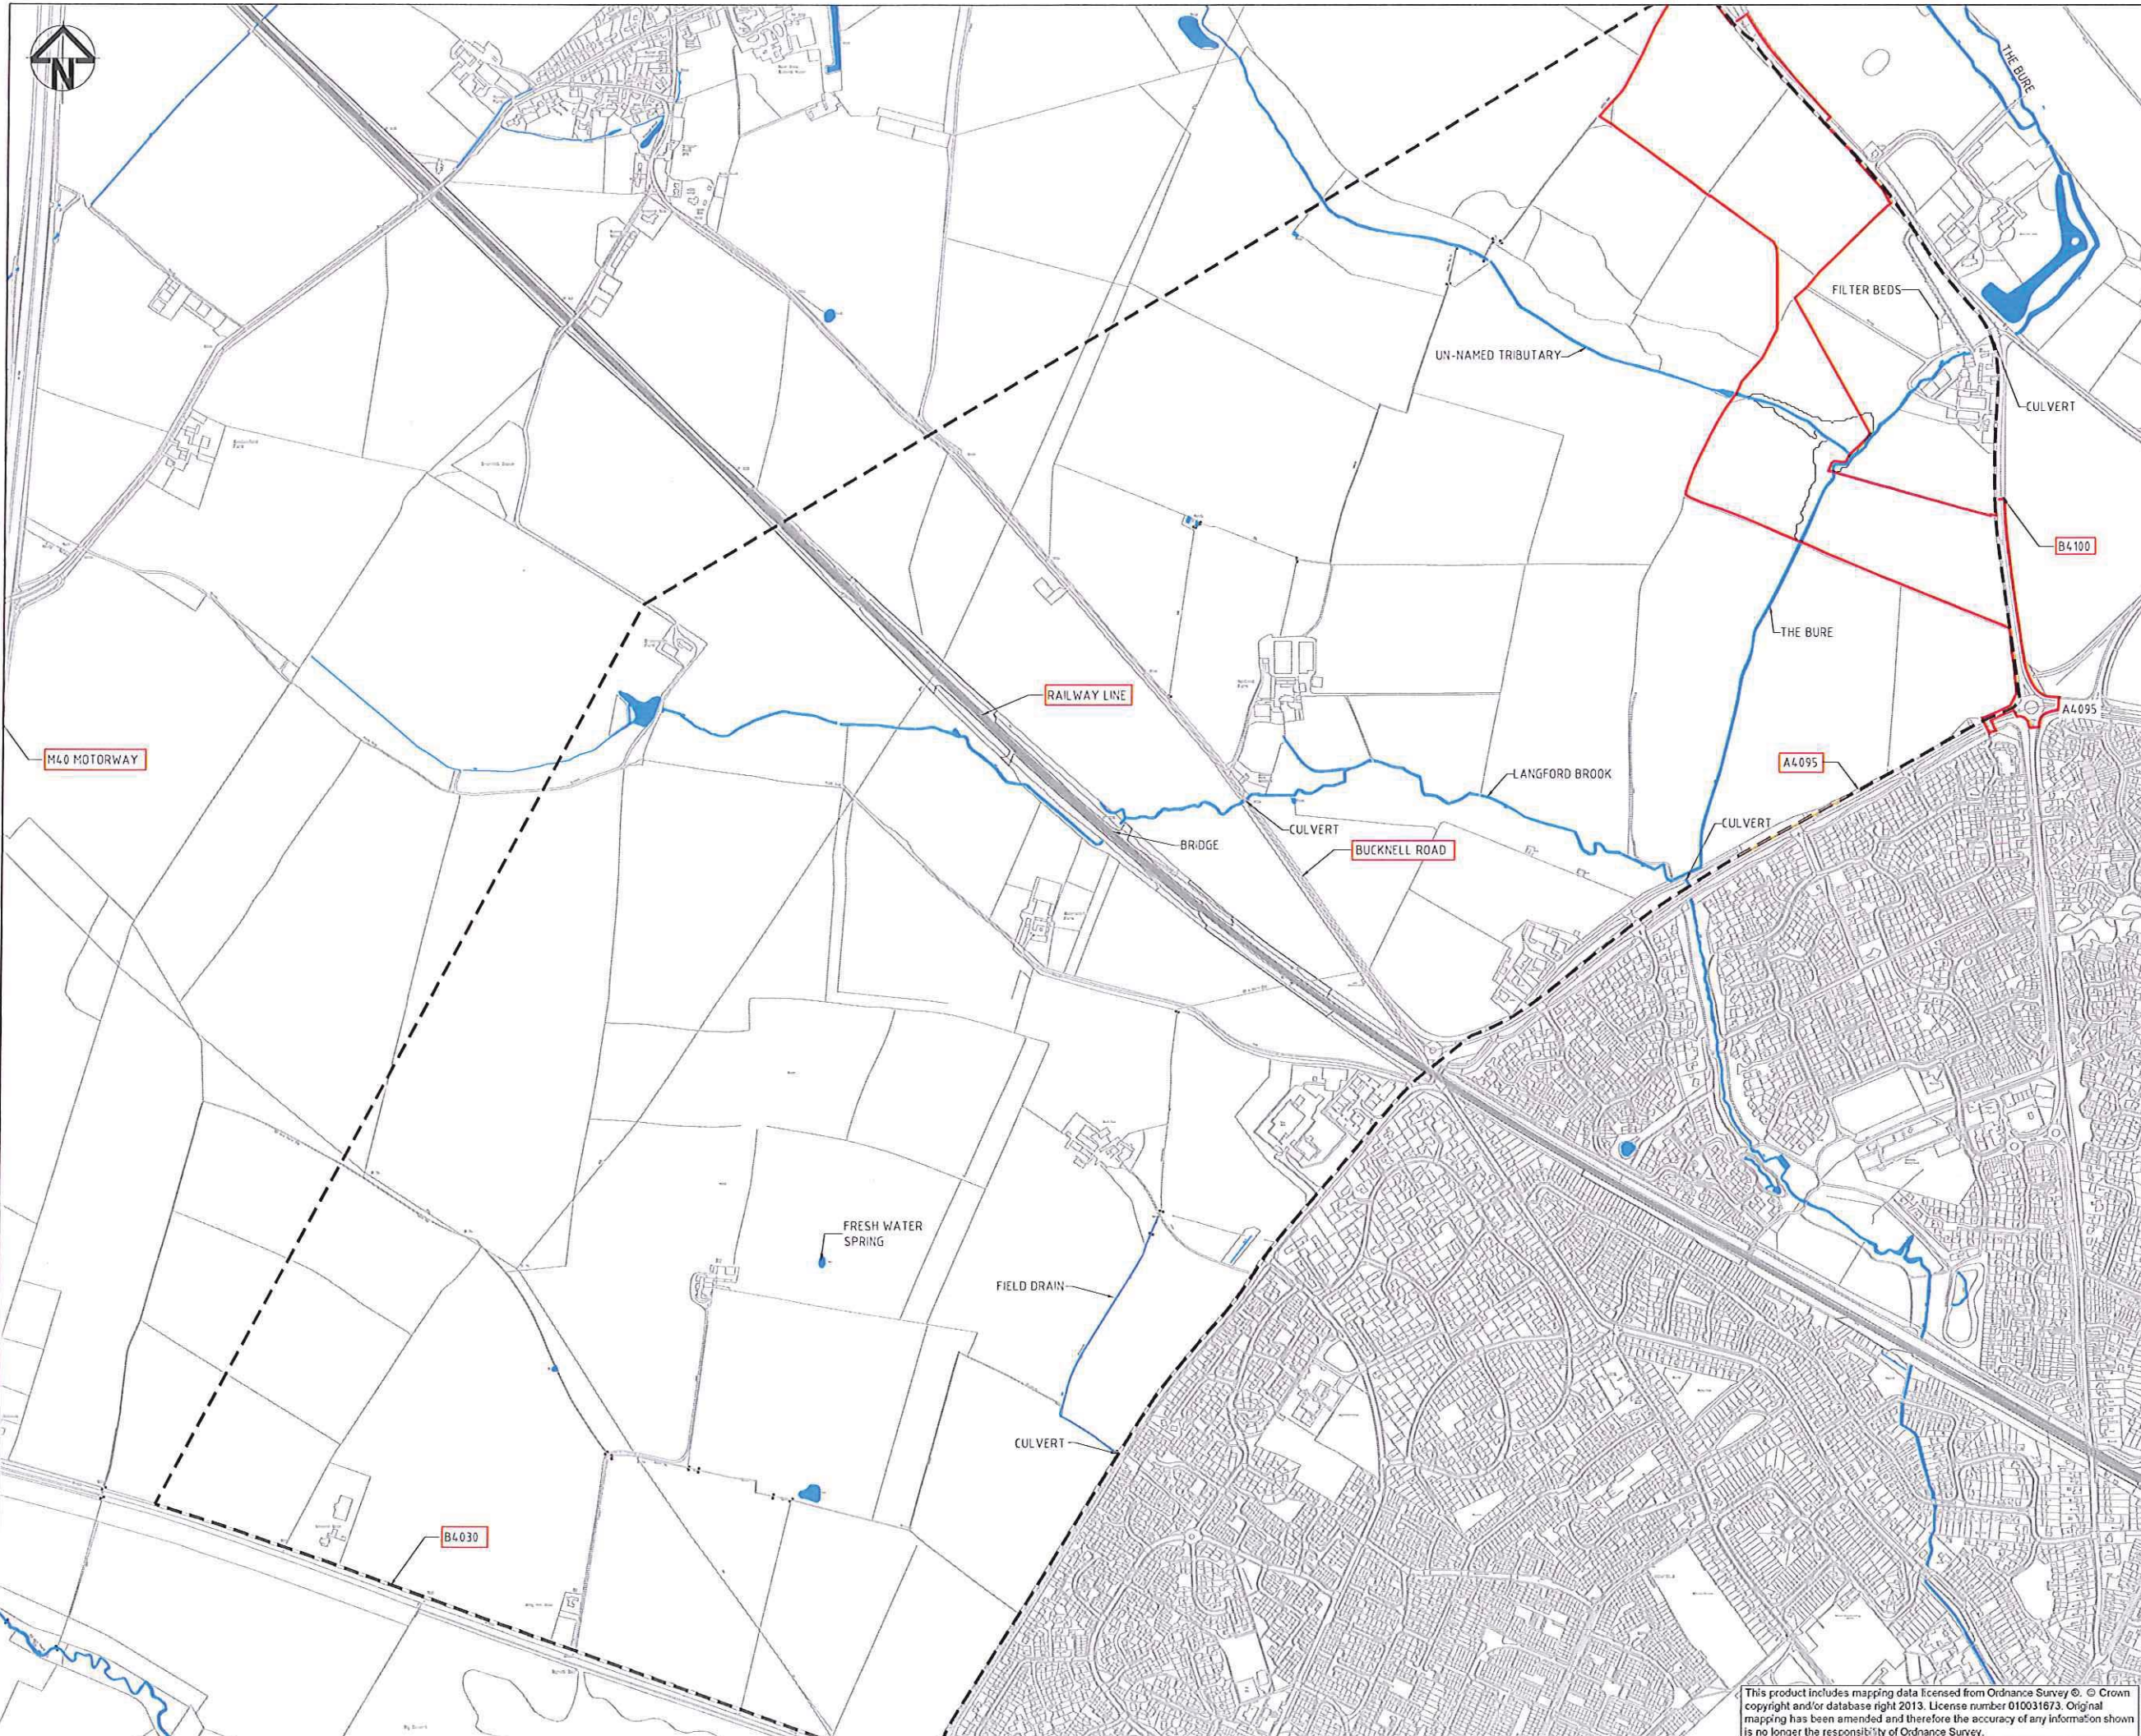

Issue	Description	Date
03	PLAN UPDATED	23/03/13
02	MINOR REVISIONS	24/11/13

Scales	1:5000	Author M LLEWELIN
Original Size	A1	Checker M PEARSON
Height Datum	-	Approver S A DAVIES
Grid	O.S.	© Copyright reserved

Filename: 7019-UA001881-UP210-02-EXISTING WATER FEATURES.DWG

Client



Hyder Consulting (UK) Limited
 29, Bressenden Place
 London SW1E 5DZ
 Tel: +44 (0)870 000 3006
 Fax: +44 (0)870 000 3506

Project
BICESTER ECO DEVELOPMENT EXEMPLAR SITE

Title
EXISTING WATER FEATURES

Drawing No	Project No	Issue
7019	UA001881	03

This product includes mapping data licensed from Ordnance Survey ©. © Crown copyright and/or database right 2013. License number 010031673. Original mapping has been amended and therefore the accuracy of any information shown is no longer the responsibility of Ordnance Survey.

CAD FILE: K:\UA001881_BicesterEcoE-OurDrawings\Current\Civil\Engineering\7019-UA001881-UP210-02-EXISTING WATER FEATURES.DWG
 PRINTED BY: PW68098 - MARCH/19/2013 - 8:10AM
 UPDATED BY: PW68098 - MARCH/19/2013 - 8:10AM



KEY

- SURFACE WATER PIPE RUN
- VILLAGE STREET SUDS FEATURE
- ROADSIDE SUDS FEATURE
- CATCHMENT BOUNDARIES
- APPROXIMATE EXTENT OF SPINE ROAD INFRASTRUCTURE AND PHASE 1 RESIDENTIAL AREAS
- PERMEABLE PAVING
- IMPERMEABLE PAVING
- PLOT SOAKAWAYS
- POND
- SWALE
- EXCEEDANCE FLOW PATHS
- MAINTENANCE ACCESS

Issue	Description	Date
07	MINOR REVISIONS	20/03/13
06	REVISED TO MATCH DESIGN REVISIONS	05/09/12
05	AMENDED TO MATCH DETAILED DESIGN	21/10/11
04	CHECK ISSUE	05/10/11
03	LAYOUT REVISED	03/05/11
02	LAYOUT REVISED	04/04/11
01	FIRST ISSUE	24/11/10

Scale	Author
1:1000 @ A1 1:2000 @ A3	S. JONES
Original Size	Checker
A1	M. PEARSON
Height Datum	Approver
-	SA. DAVIES
Grid	Copyright
O.S.	© Copyright reserved

Client: BICESTER ECO DEVELOPMENT EXEMPLAR SITE



Hyder Consulting
Hyder Consulting (UK) Limited
29, Bressenden Place
London SW1E 5DZ
Tel: +44 (0)870 000 3906
Fax: +44 (0)870 000 3906

Project: BICESTER ECO DEVELOPMENT EXEMPLAR SITE

Title: EXEMPLAR SITE PROPOSED DEVELOPMENT SURFACE WATER DRAINAGE LAYOUT SHT 1 OF 2

Drawing No	Project No	Issue
7160	UA001881	07

CAD FILE: K:\UA001881_BicesterEcoE-OurDrawings\Current\Civil Engineering\7160-7161 UA001881-UP21D-PLANNING-07-Exemplar Site Highways Drainage.dwg
PRINTED BY: PM68098 - MARCH/19/2013 - 8:23AM
UPDATED BY: PM68098 - MARCH/19/2013 - 8:18AM

This product includes mapping data licensed from Ordnance Survey ©. © Crown copyright and/or database right 2013. License number 010031673. Original mapping has been amended and therefore the accuracy of any information shown is no longer the responsibility of Ordnance Survey.

