



2	Second Issue	SB	BS	BS	06-11
1	First Issue	SB	BS	BS	11-10
Issue	Description	Auth.	Ckd.	Appd.	Date

Client

 azdominion

 P3Eco Ltd

Project

NW Bicester Eco Development

Title


20-Year Flood Extent

Scale (A3)

Datum
Newlyn

 HYDER CONSULTING
HCL House
St Mellons Business Park
Fortran Road
Cardiff CF3 0EY
Tel: +44 (0)870 000 3001
Fax: +44 (0)870 000 3901

Project Code	Drawing No.	Issue
UA001881	B1	2

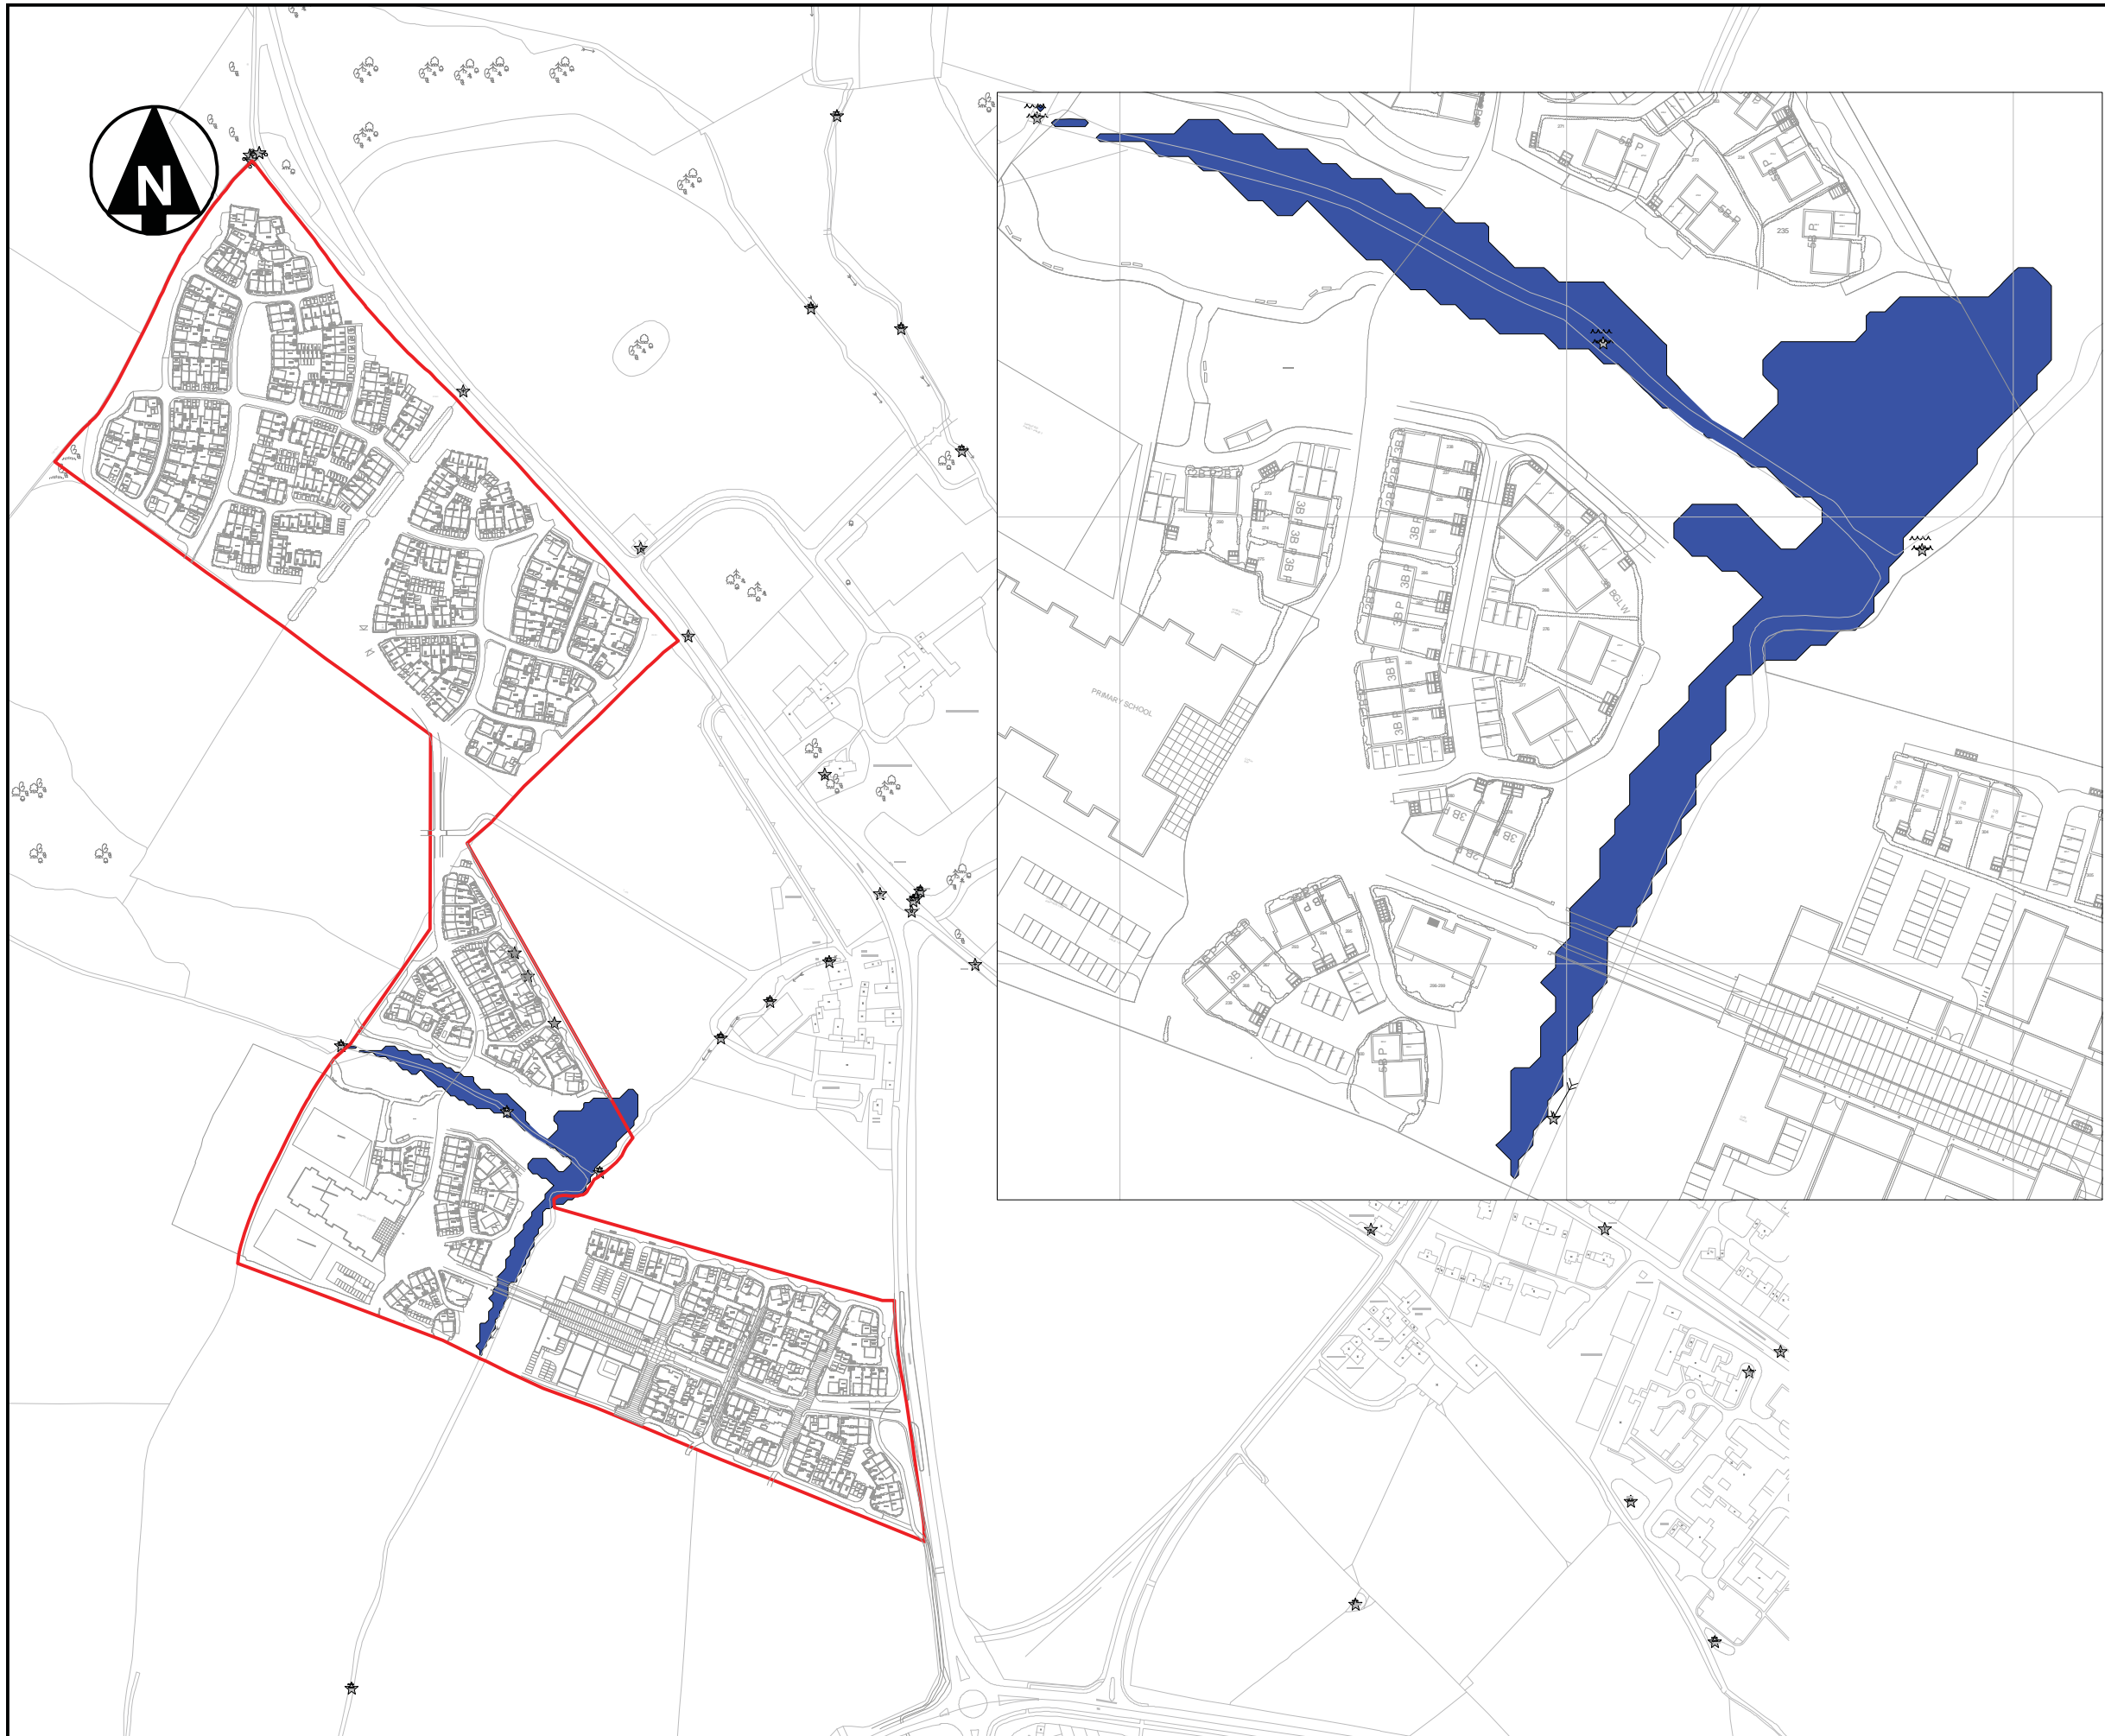

2	Second Issue	SB	BS	BS	06-11
1	First Issue	SB	BS	BS	11-10
Issue	Description	Auth.	Ckd.	Appd.	Date

Client

azdominion

P3Eco Ltd

Project

NW Bicester Eco Development

Title

100-Year Flood Extent


Scale (A3)

Datum
Newlyn

Hyder

HYDER CONSULTING
HCL House
St Mellons Business Park
Fortran Road
Cardiff CF3 0EY
Tel: +44 (0)870 000 3001
Fax: +44 (0)870 000 3901

Project Code	Drawing No.	Issue
UA001881	B2	2

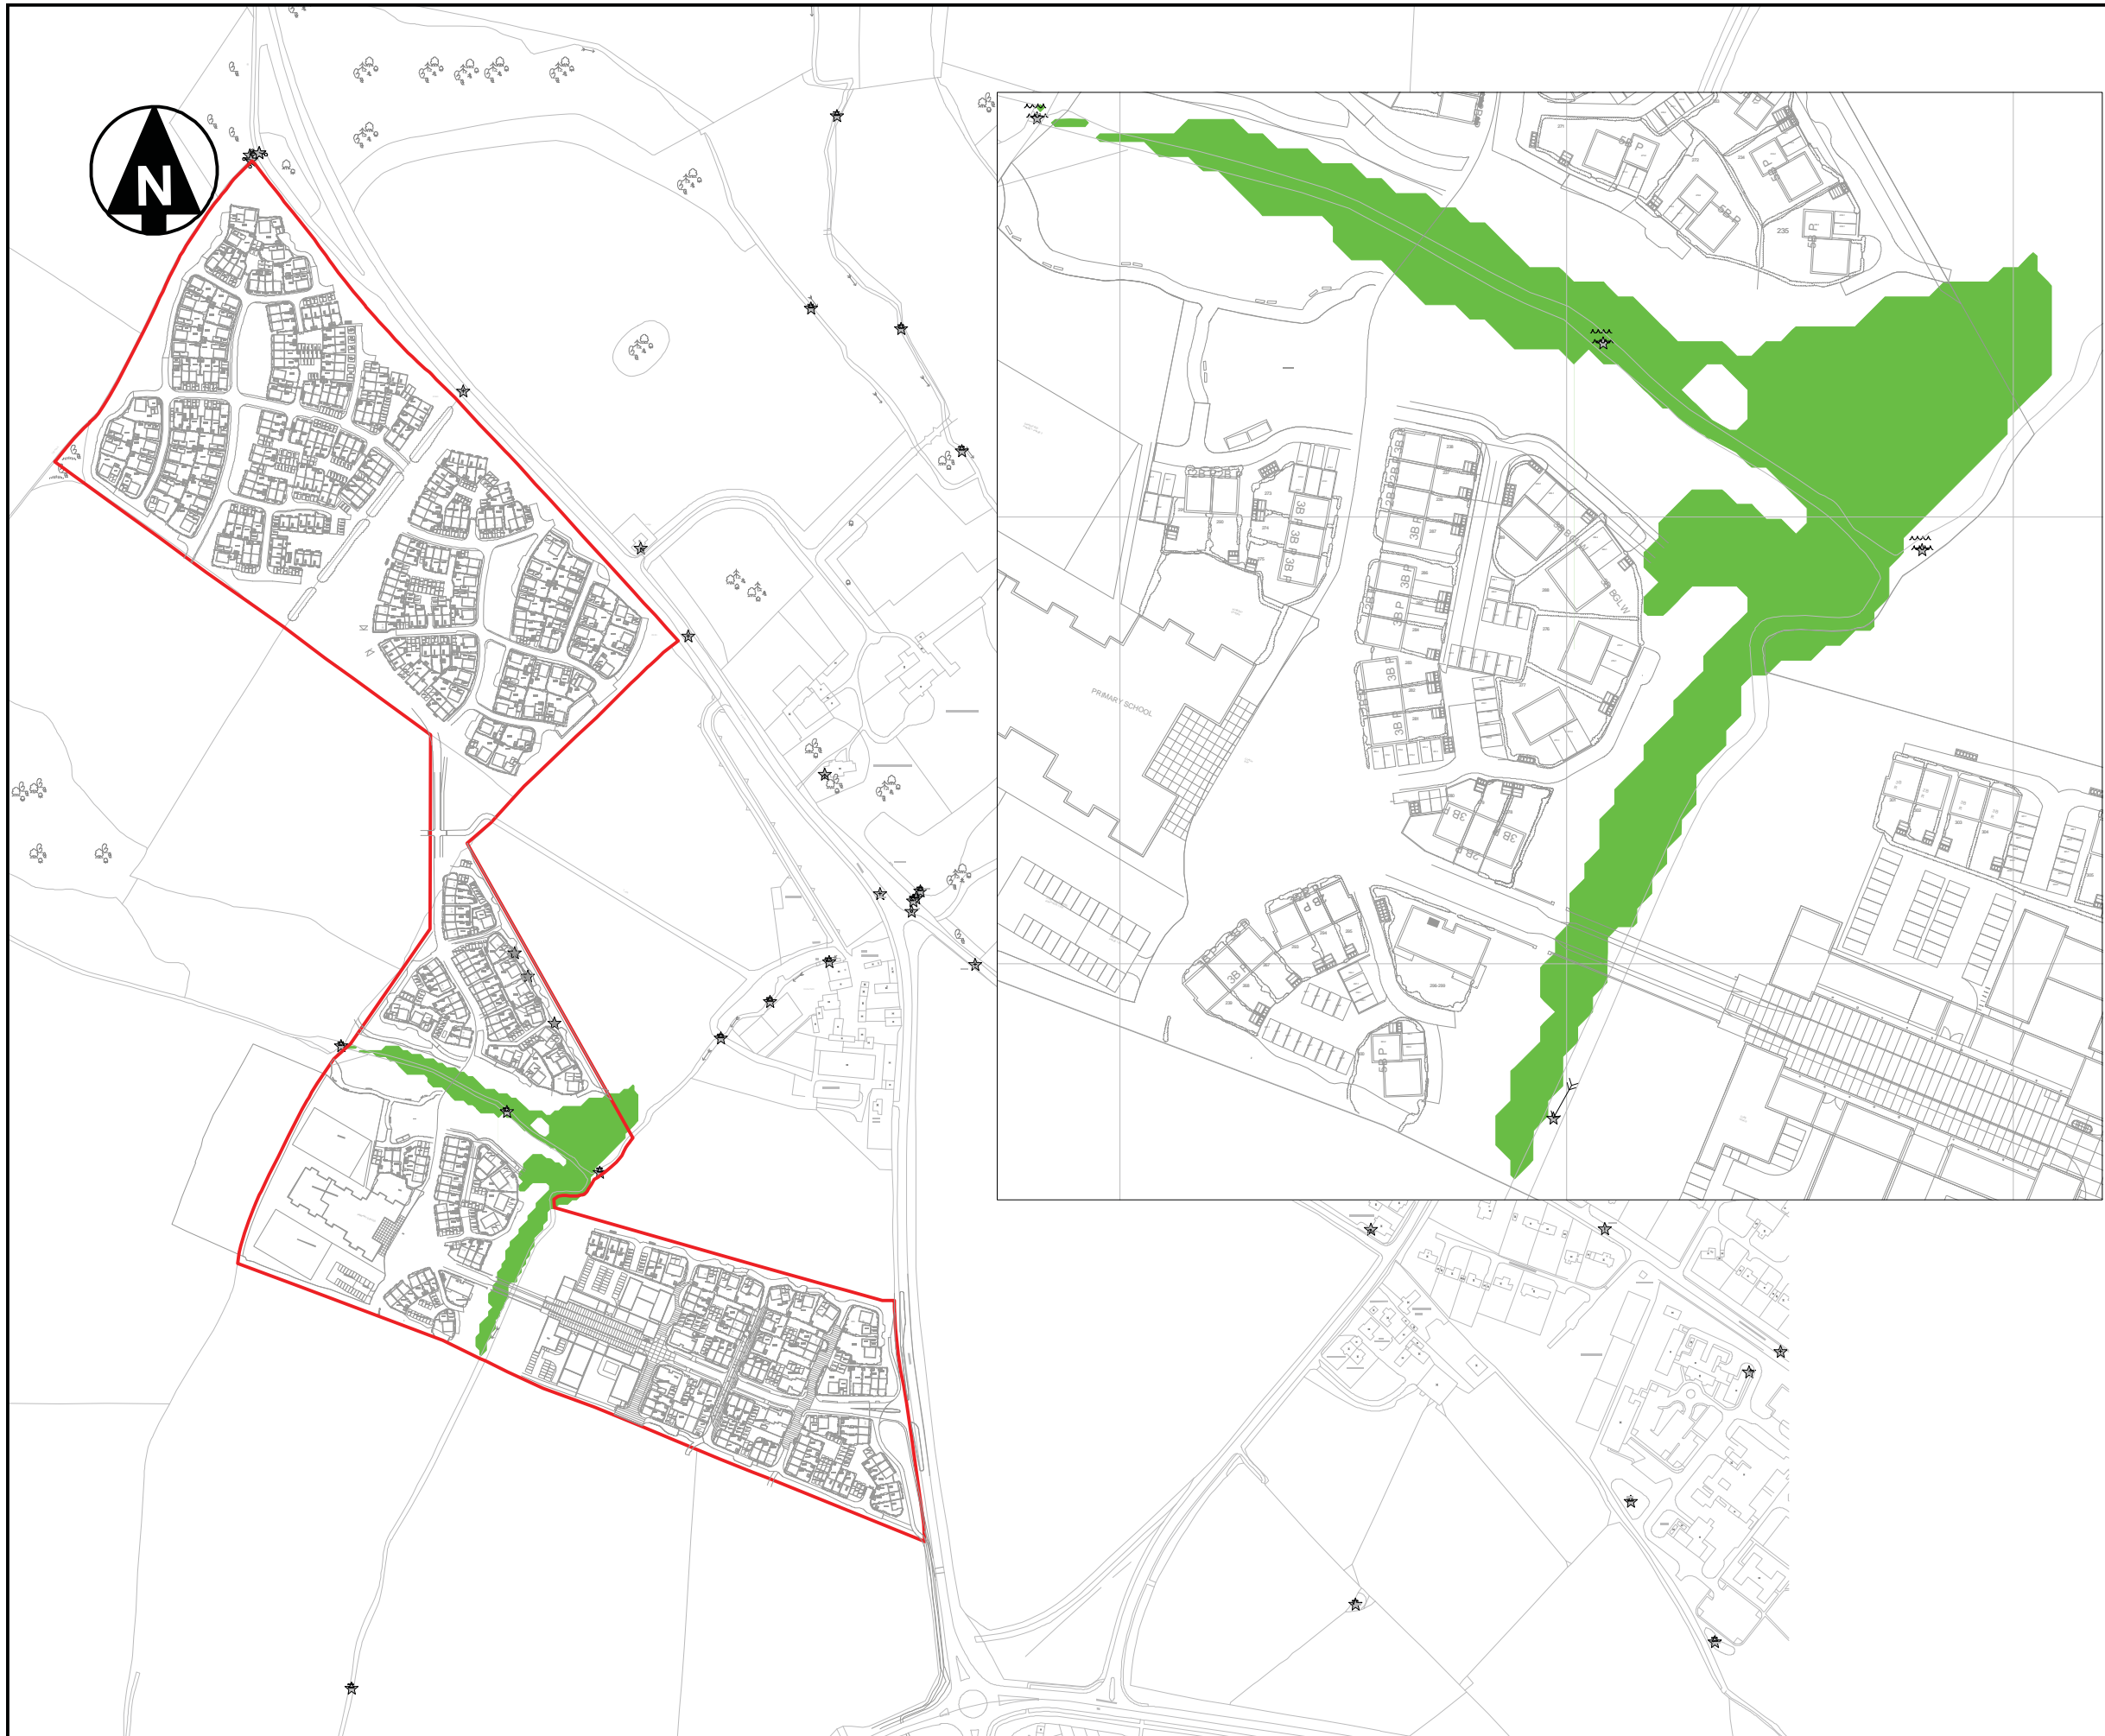

2	Second Issue	SB	BS	BS	06-11
1	First Issue	SB	BS	BS	11-10
Issue	Description	Auth.	Ckd.	Appd.	Date

Client

azdominion

P3Eco Ltd

Project

NW Bicester Eco Development

Title


**100-Year With Climate Change
Flood Extent**

Scale (A3) Datum
Newlyn

Hyder

HYDER CONSULTING
HCL House
St Mellons Business Park
Fortran Road
Cardiff CF3 0EY
Tel: +44 (0)870 000 3001
Fax: +44 (0)870 000 3901

Project Code	Drawing No.	Issue
UA001881	B3	2

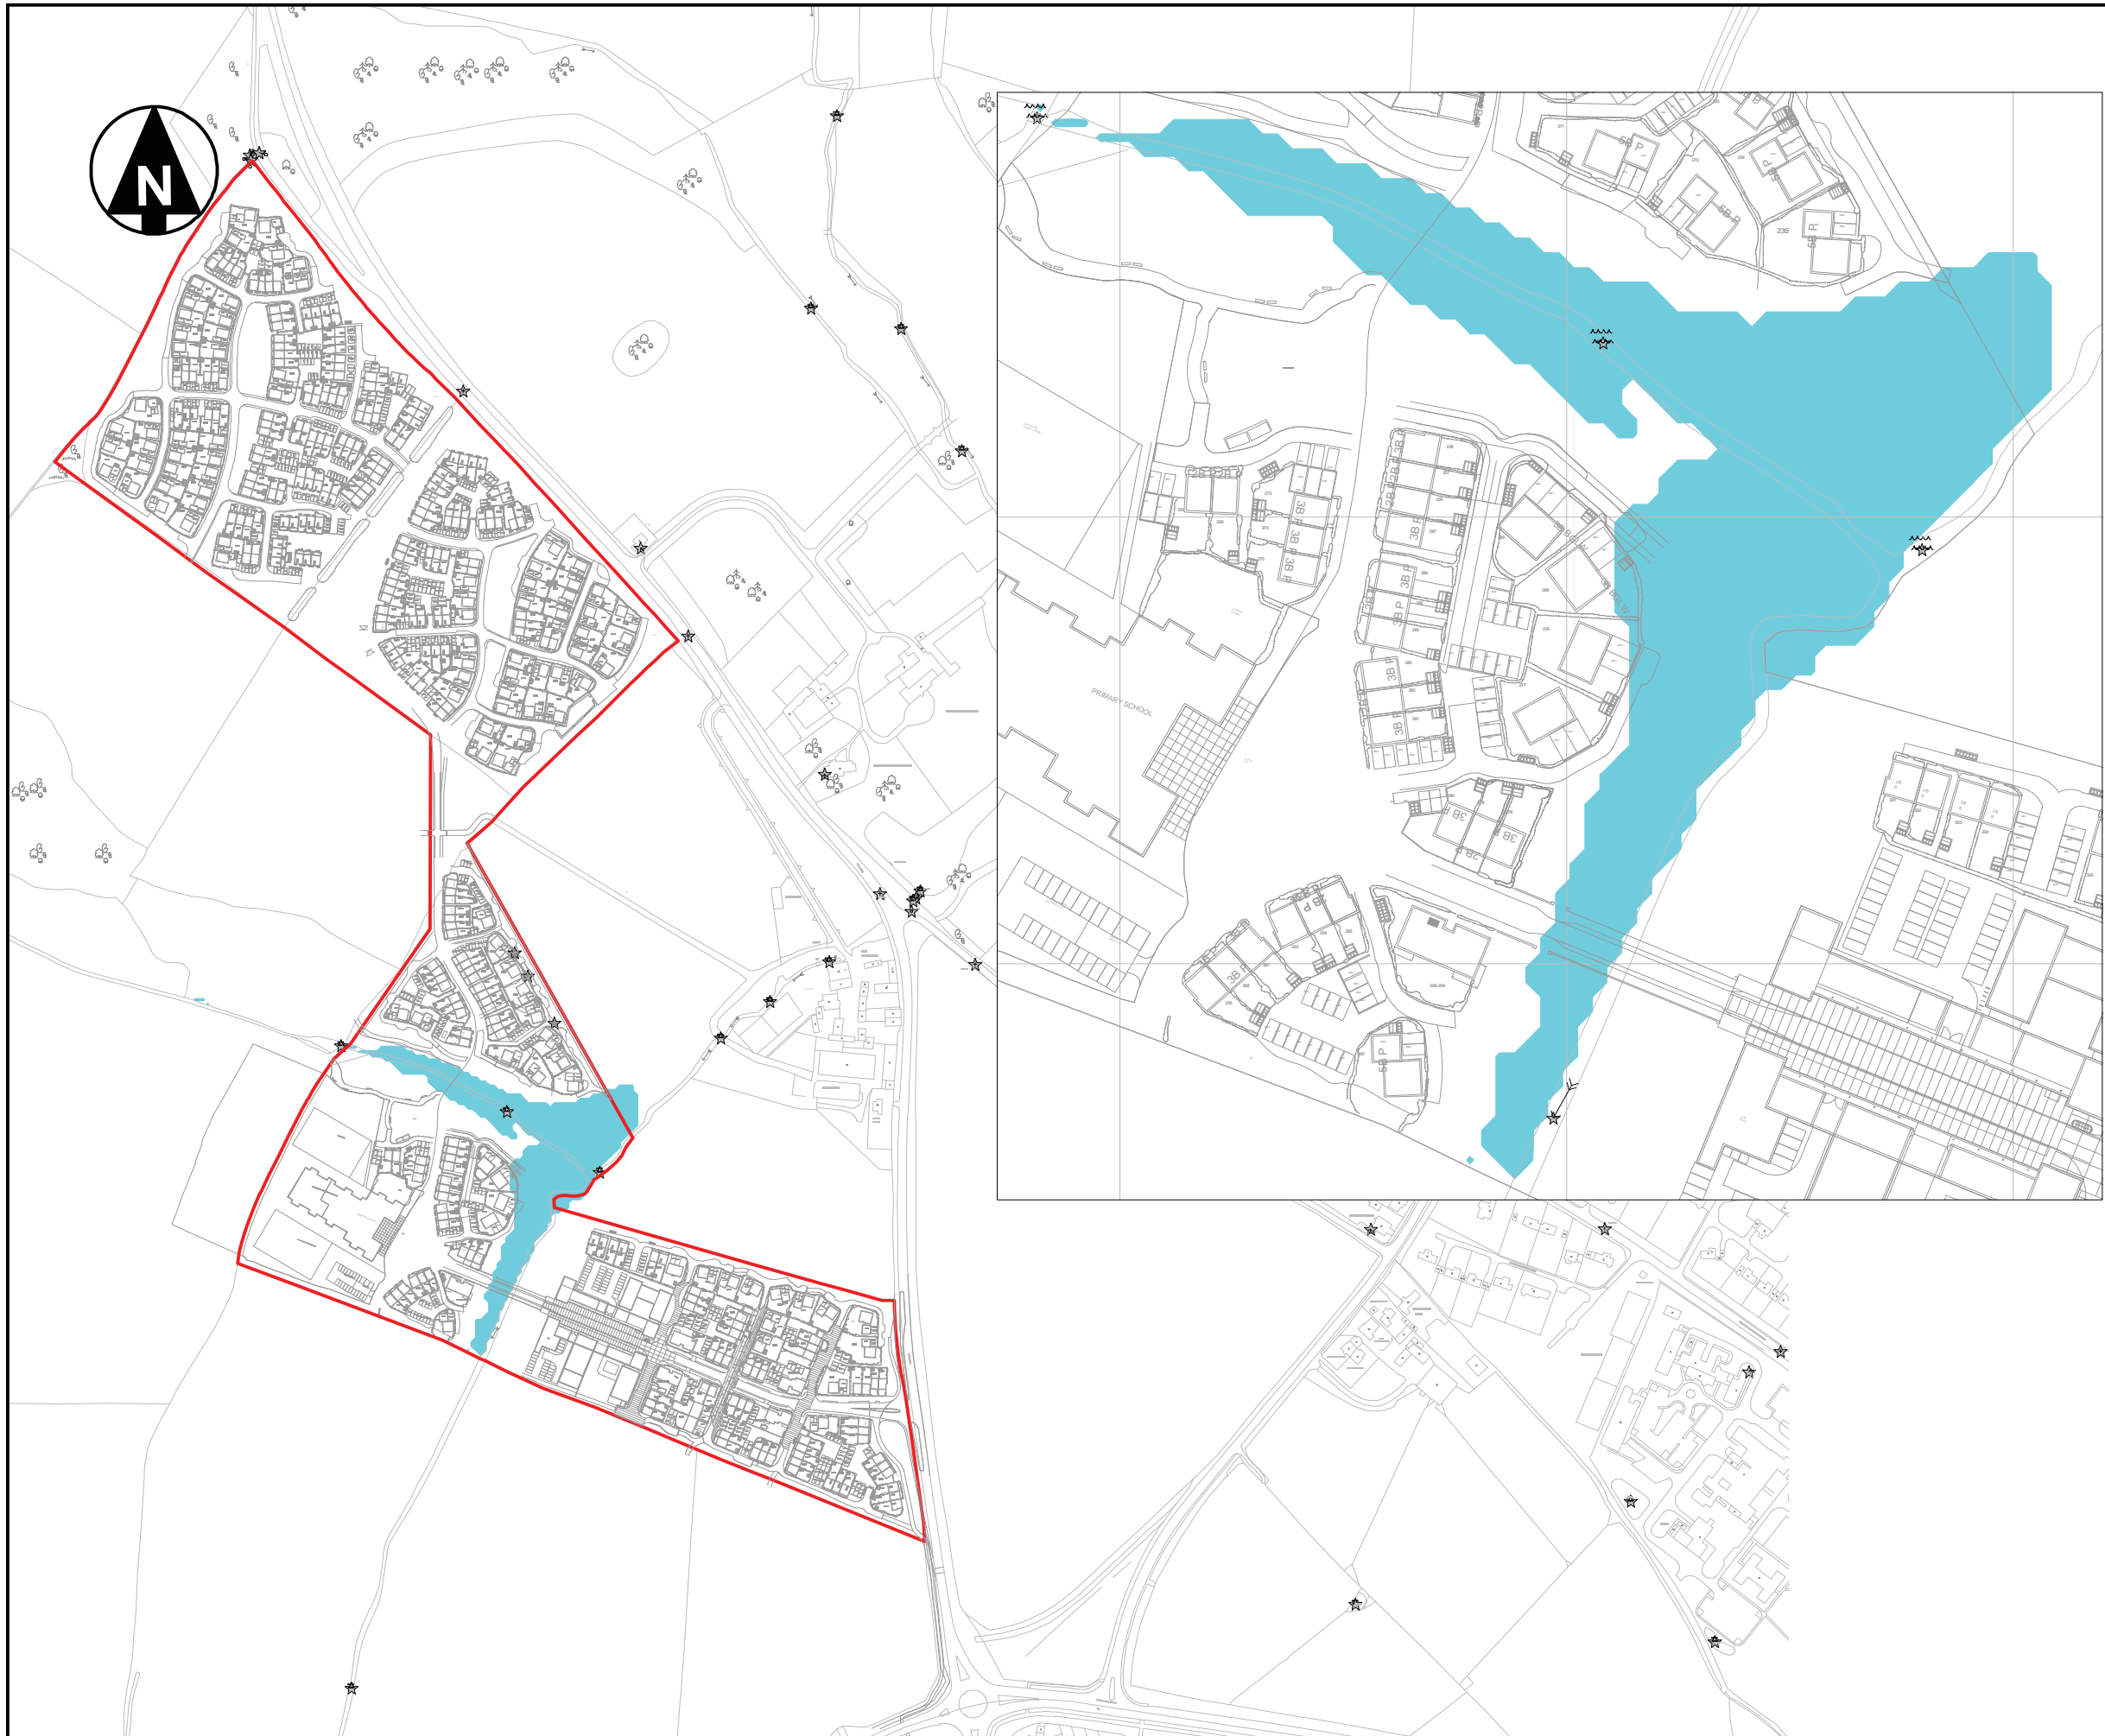

2	Second Issue	SB	BS	BS	06-11
1	First Issue	SB	BS	BS	11-10
Issue	Description	Auth.	Ckd.	Appd.	Date

Client

azdominion

P3Eco Ltd

Project

NW Bicester Eco Development

Title

1000-Year Flood Extent

Scale (A3)

Datum
Newlyn

Hyder

HYDER CONSULTING
HCL House
St Mellons Business Park
Fortran Road
Cardiff CF3 0EY
Tel: +44 (0)870 000 3001
Fax: +44 (0)870 000 3901

Project Code	Drawing No.	Issue
UA001881	B4	2

Drainage Strategy Plans