


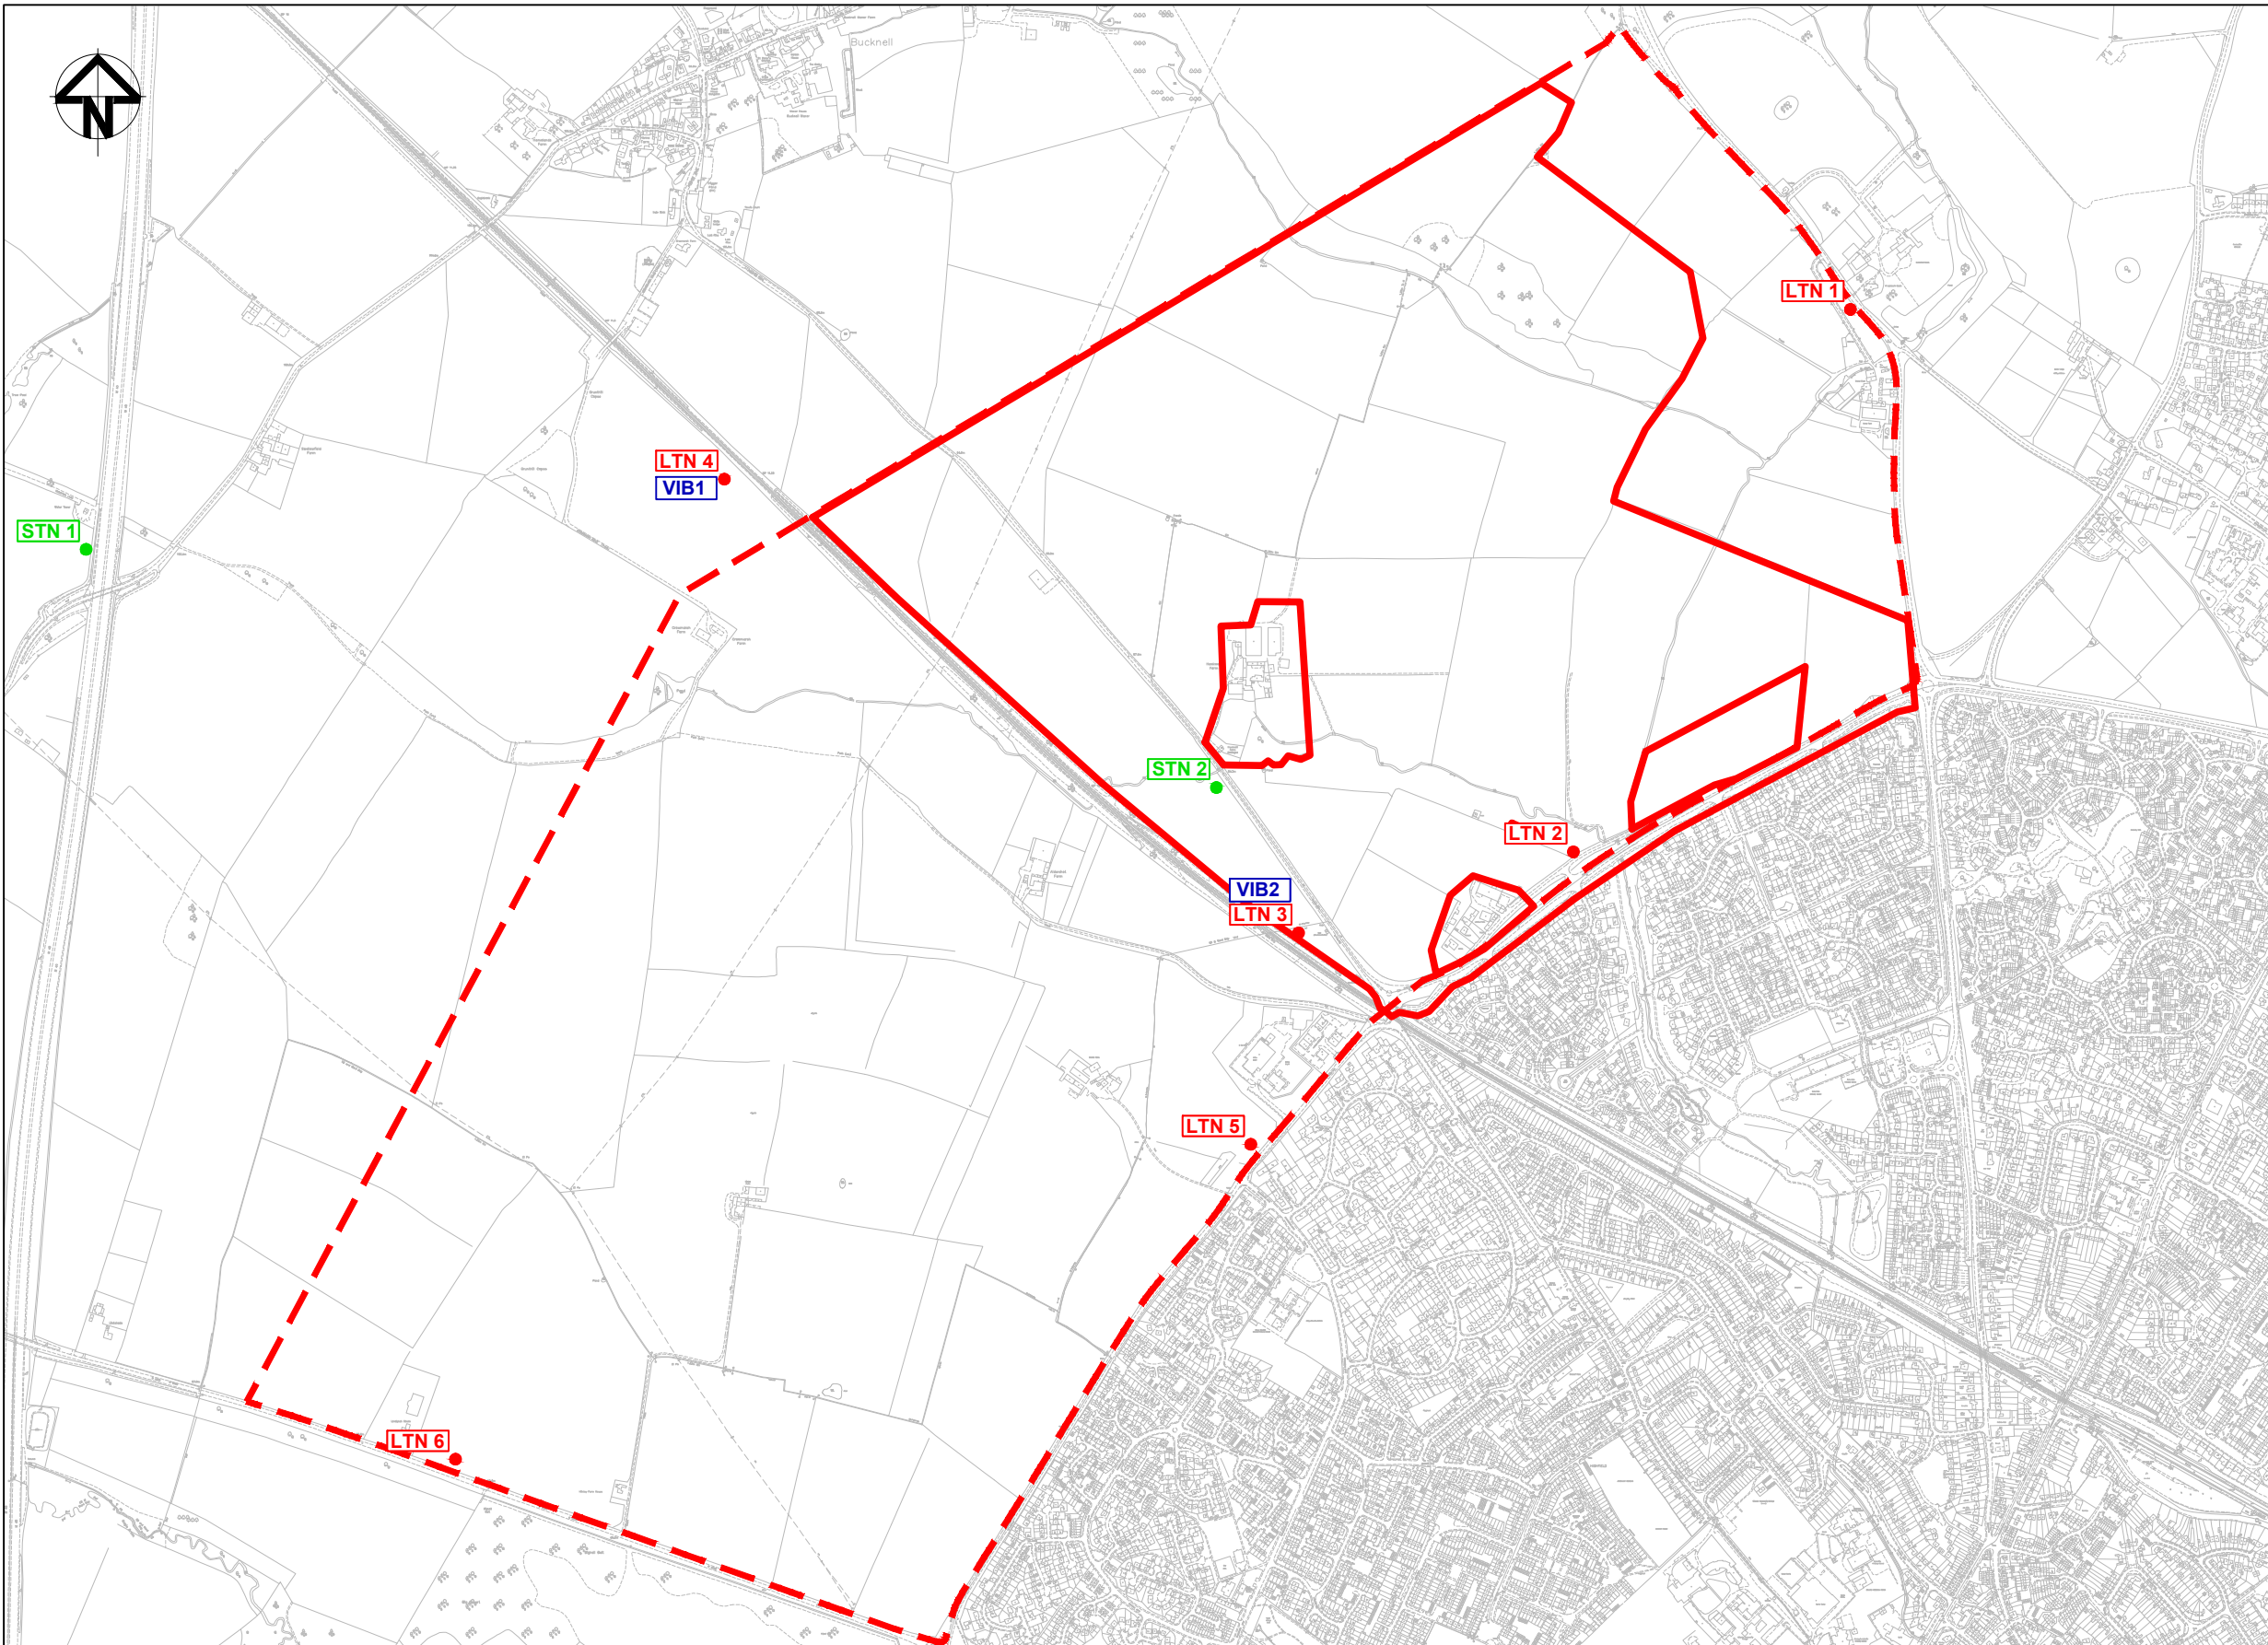

- KEY**
- MASTERPLAN BOUNDARY
 - APPLICATION 1 (NORTH)
 - LTN - LONG TERM NOISE MONITORING LOCATION (24-HRS)
 - STN - SHORT TERM NOISE MONITORING LOCATION
 - VIB VIBRATION MONITORING LOCATION



REPRODUCED FROM THE ORDNANCE SURVEY MAP WITH PERMISSION OF THE CONTROLLER OF HER MAJESTY'S STATIONERY OFFICE. CROWN COPYRIGHT RESERVED. COPYRIGHT LICENCE No. 100019784

Issue	Description	Date
03	THIRD ISSUE	25/07/14
02	SECOND ISSUE	12/03/14
01	FIRST ISSUE	05/11/10



Client	
Status	
Scales	1:12,500
Original Size	A3
Height Datum	
Grid	GRID
Current Issue Signatures	Author: J.NORMAN, Checker: M.VANDERWERWE, Approver: P.HARKER
Copyright	© Copyright reserved

Project	APPLICATION 1 NORTH OF RAILWAY ENVIRONMENTAL STATEMENT
Title	NOISE AND VIBRATION MONITORING LOCATIONS
Drawing No.	9-1
Project No.	UA005241
Issue	03

HYDER CONSULTING (UK) Limited
 Manning House
 22 Carlisle Place
 London, England
 SW1P 1JA
 Tel: +44 (0)203 014 9000
 Fax: +44 (0)207 828 8428

50mm on Original