


16/00026/TCA

Wincote, Cow Lane, Steeple Aston

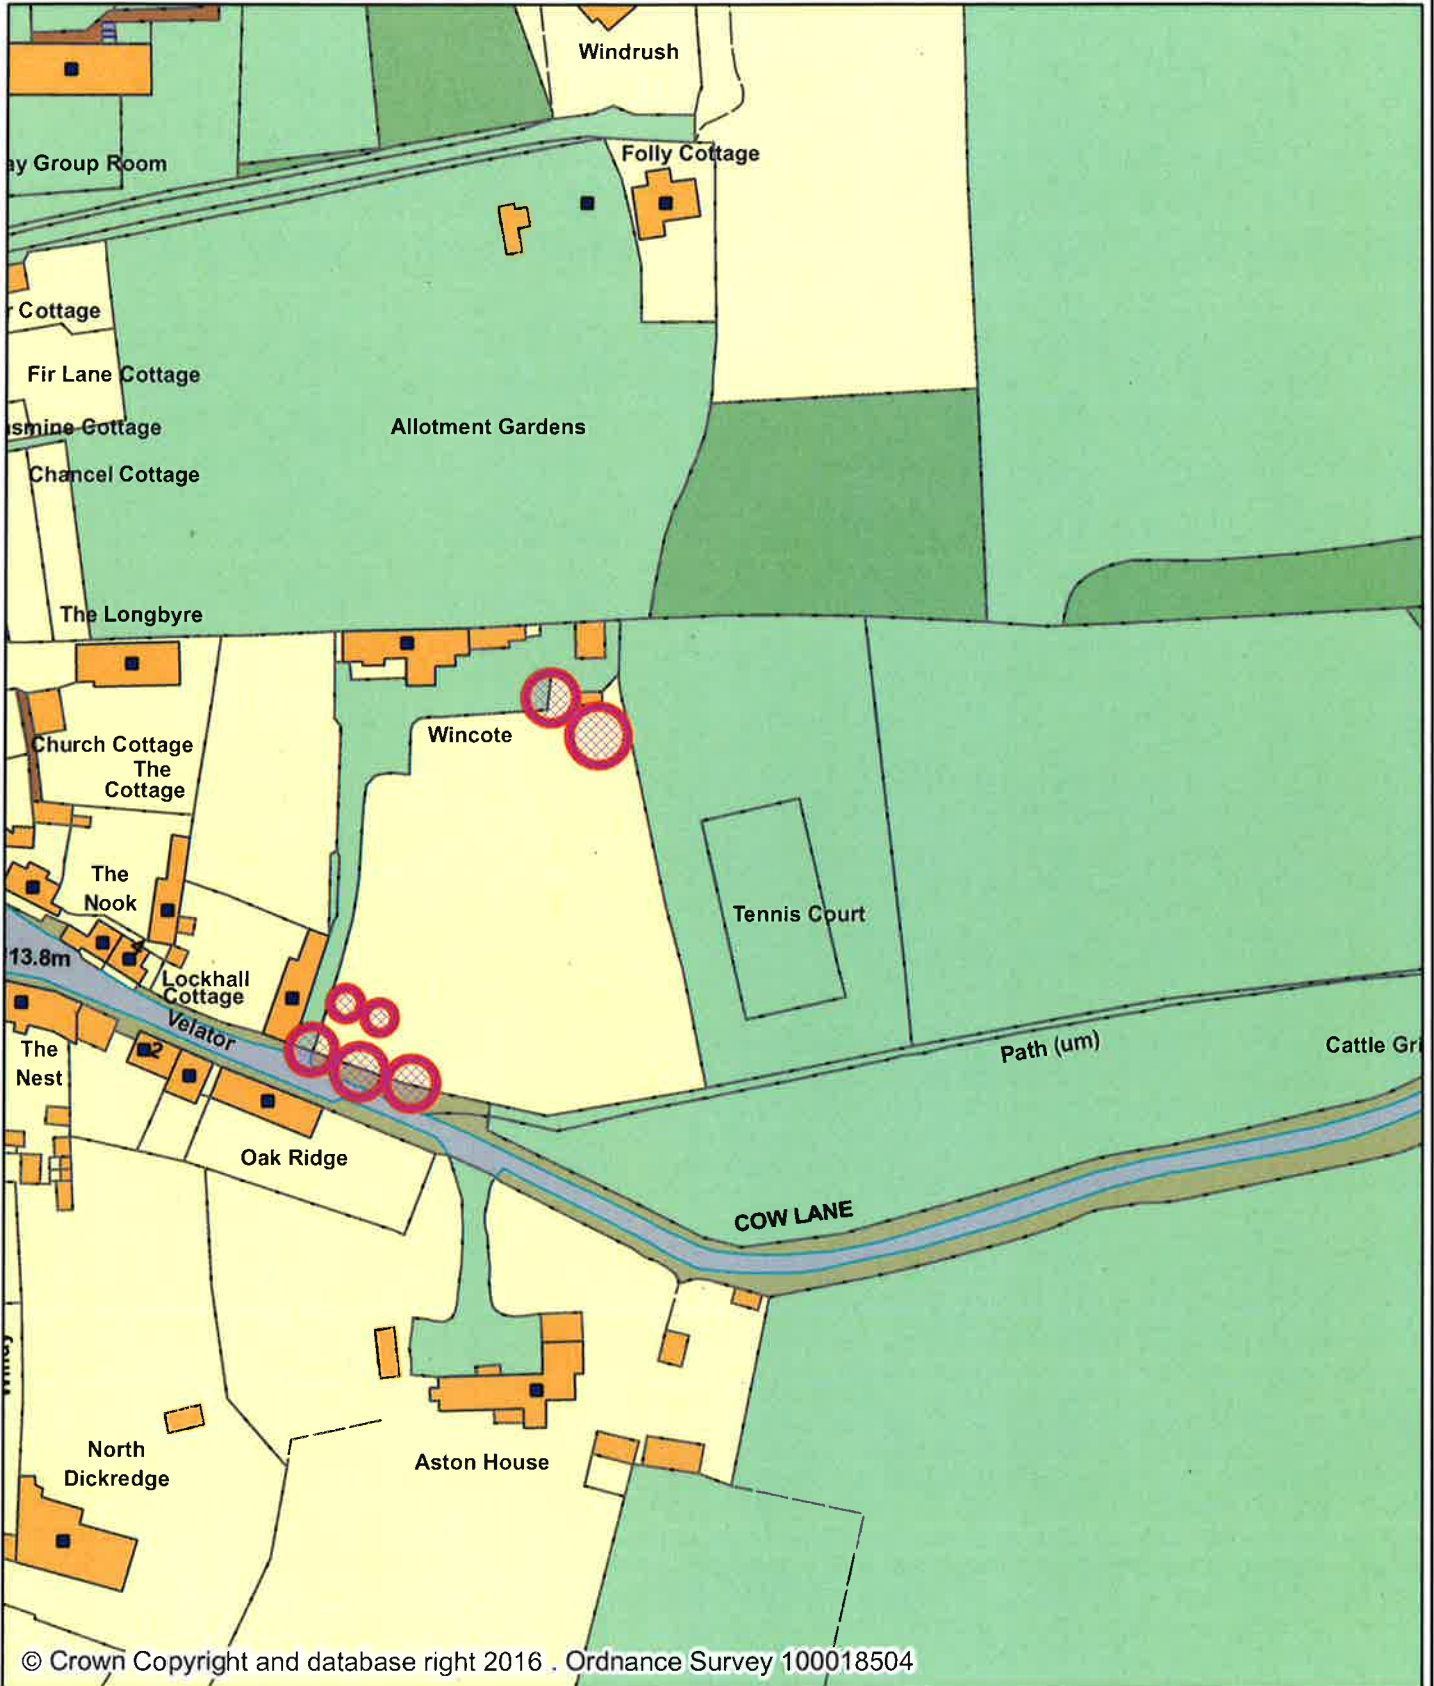

© Crown Copyright and database right 2016 . Ordnance Survey 100018504



Scale: 1:1,250

Organisation	Cherwell District Council
Department	Department
Comments	Not Set
Date	25/01/2016
PSMA Number	100018504