


Sign to match lettering on lift shaft

Capping to wall to be aluminium cladding colour to match building roof

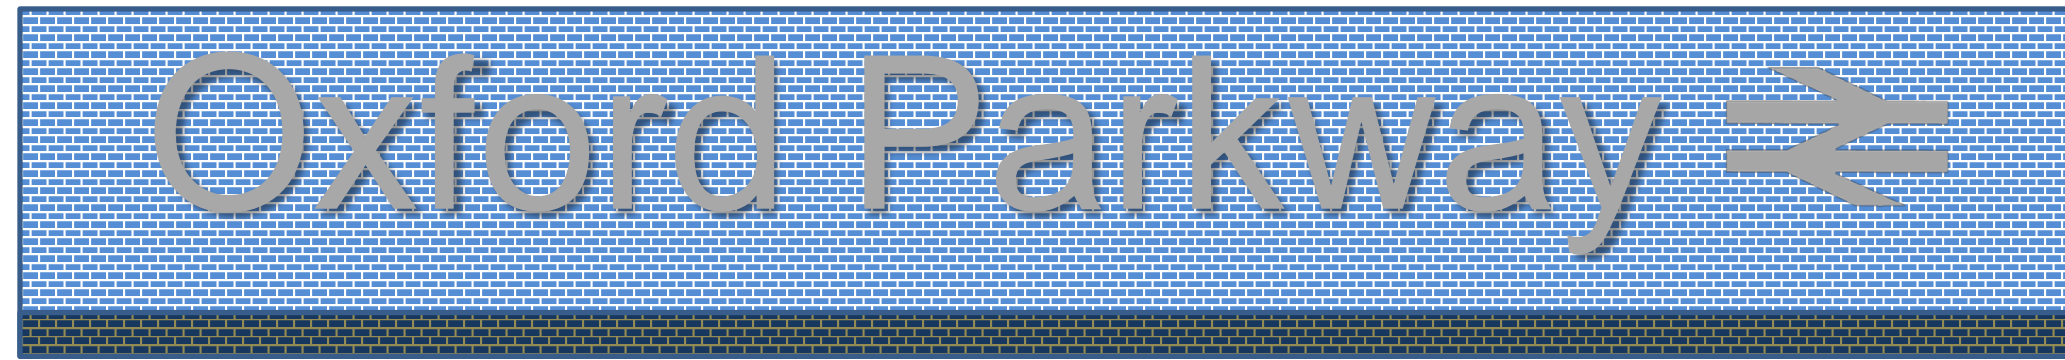

Wall height approx. 1400mm

3 Course of blue engineering brick to match building

Proposal 1

Client



Contract:

East West Rail – Phase 1

Contract No:

EW01

Location:

Oxford Parkway Station

Notes:

To be read in conjunction with the following drawings:

- * SKM-DRG-OPS-UN60312-4150
- * SKM-DRG-OPS-UN60312-4154



Drawing Title

OPS Feature Wall Proposal
1

Drawing Status:

Preliminary

Scale: NTS
Date Drawn: 05.02.15
Drawn By: JP
Reviewed By: JP
Original Size: A3(L)

Drawing Number:

CBJV-DRG-OPS-FW02

Rev.

P1

