
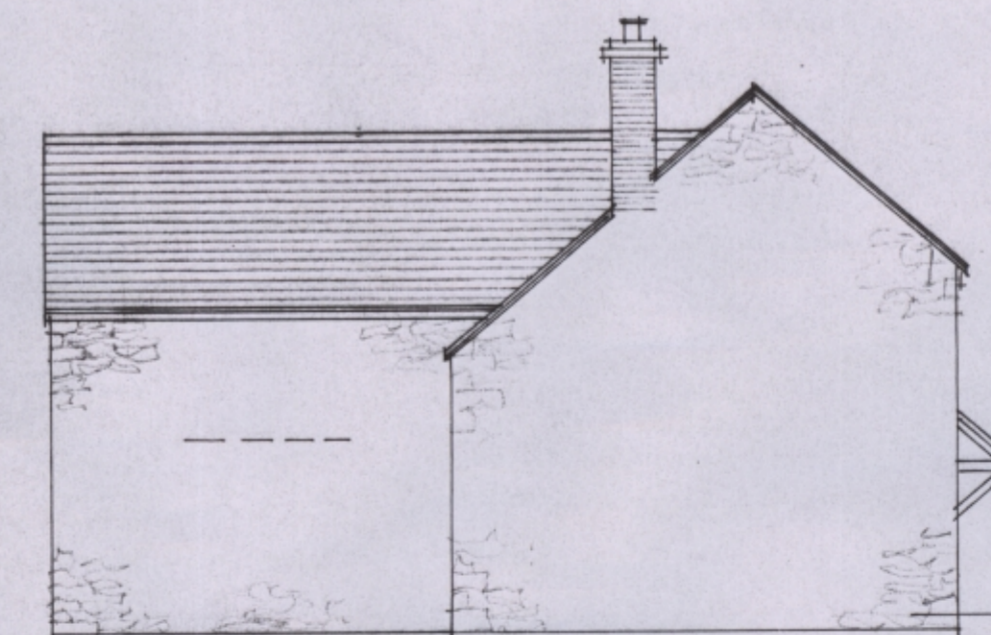
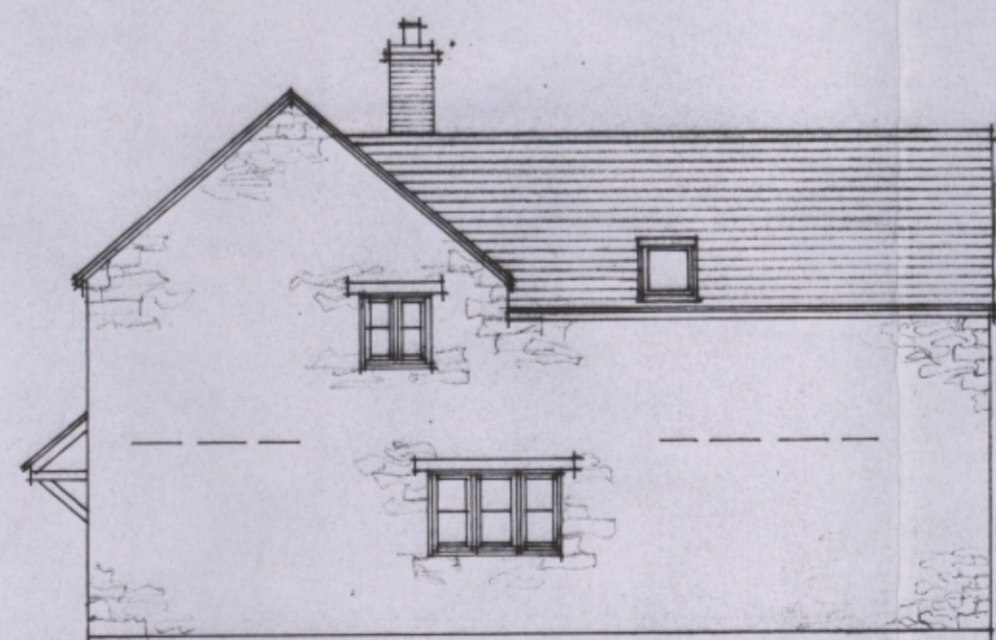
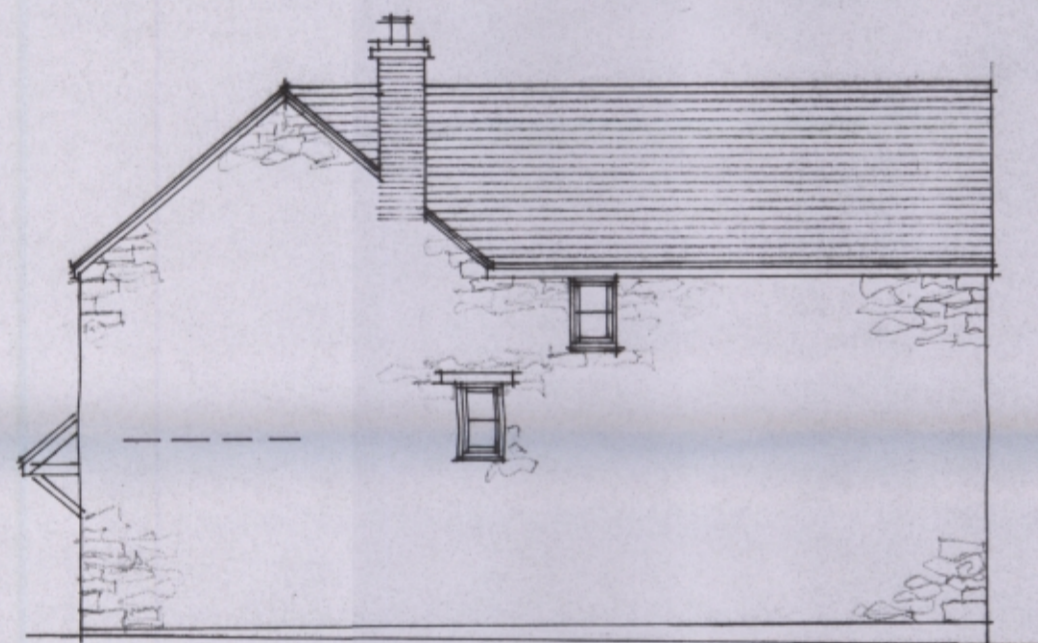


Notes:
DO NOT SCALE. All dimensions
must be checked/verified on site.

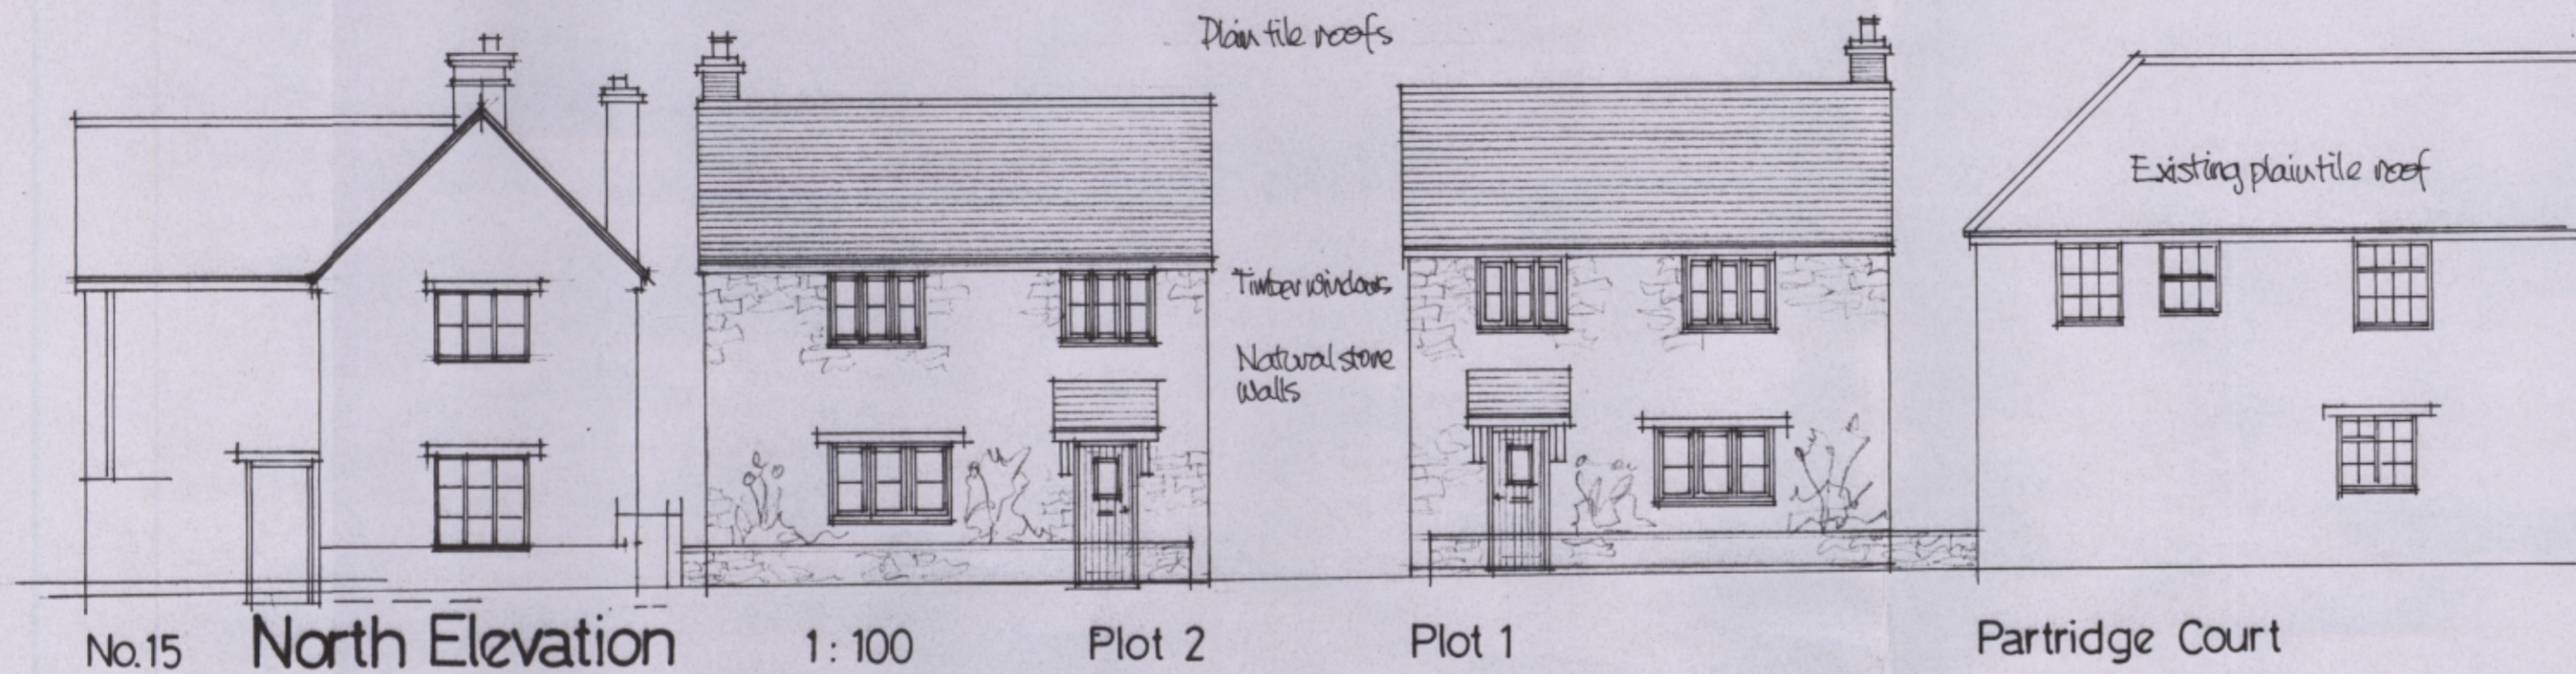

A	Date	Revisions
1	March 2017	E & W elevs changed

DAVID BRADLEY
Chartered Architect

CLOVER HALL, SANDFORD ST MARTIN, OXON. OX7 7AG
01808 683500

Job Title
**SITE IN ROUND CLOSE ROAD,
ADDERBURY, OXON.**

Drawing Title
Proposed Layout

ELEVATIONS

Scale	Date	Drawn by
1:100	Feb 2017	DB

Drg. No.	Rev.
1235/13	X