

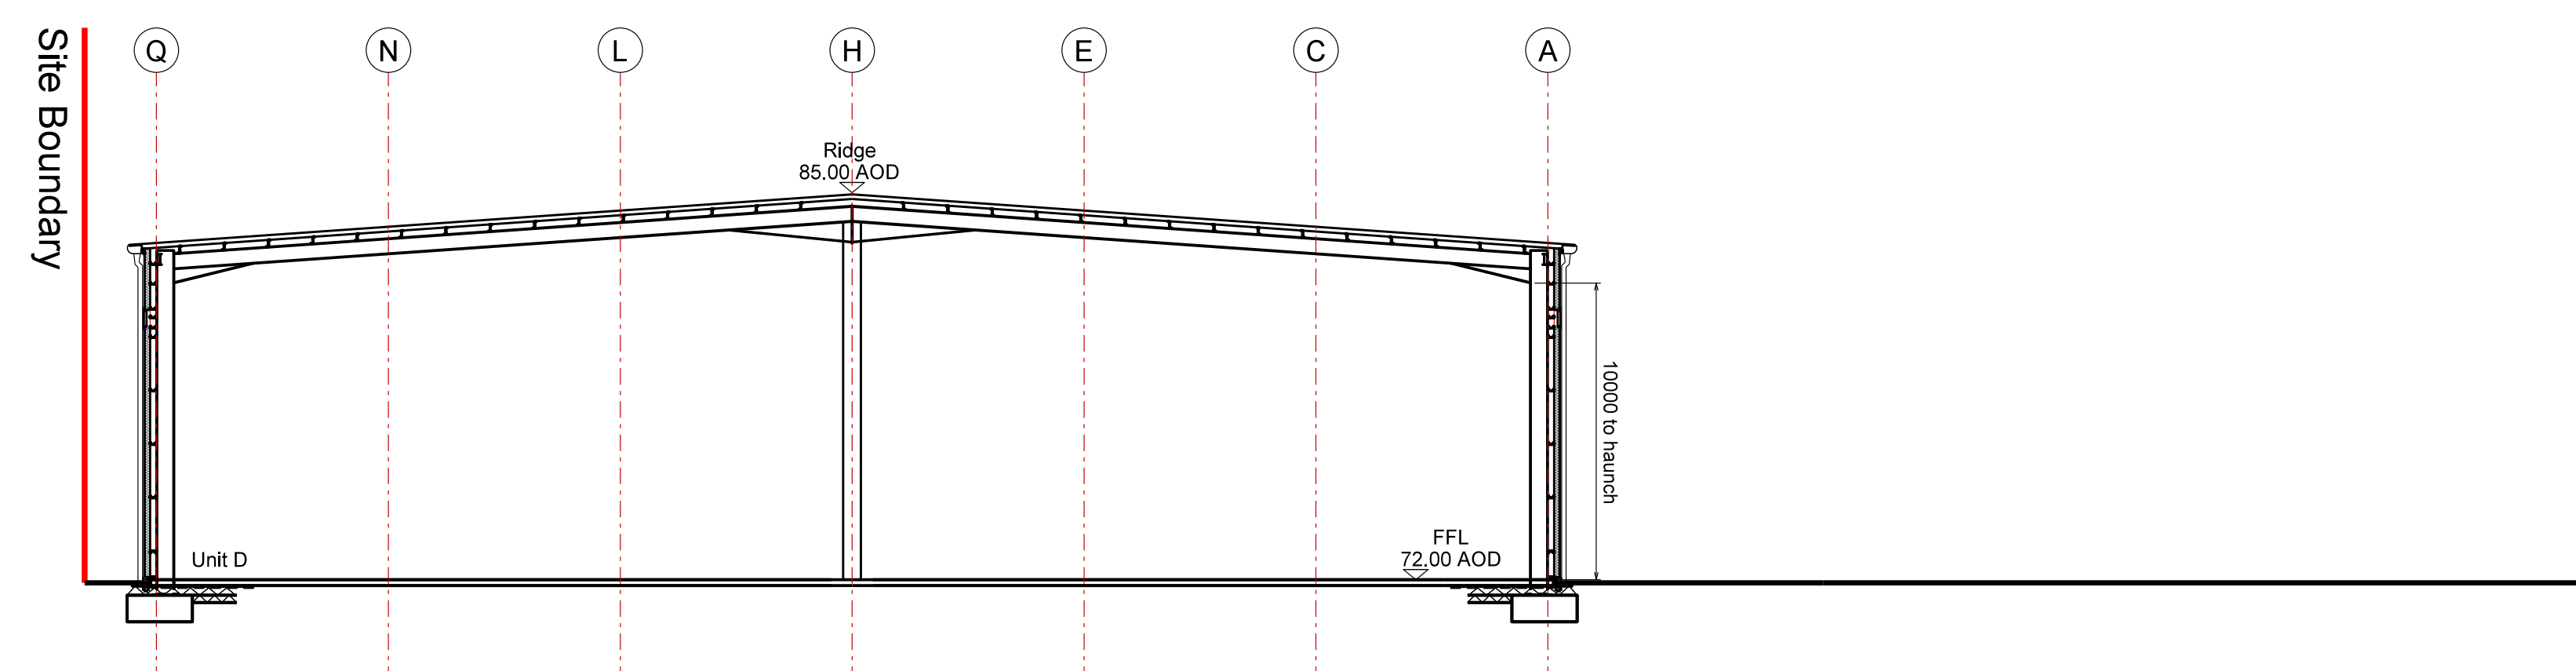


Subject to Statutory Approvals.


All dimensions to be checked on site prior to commencement of work.

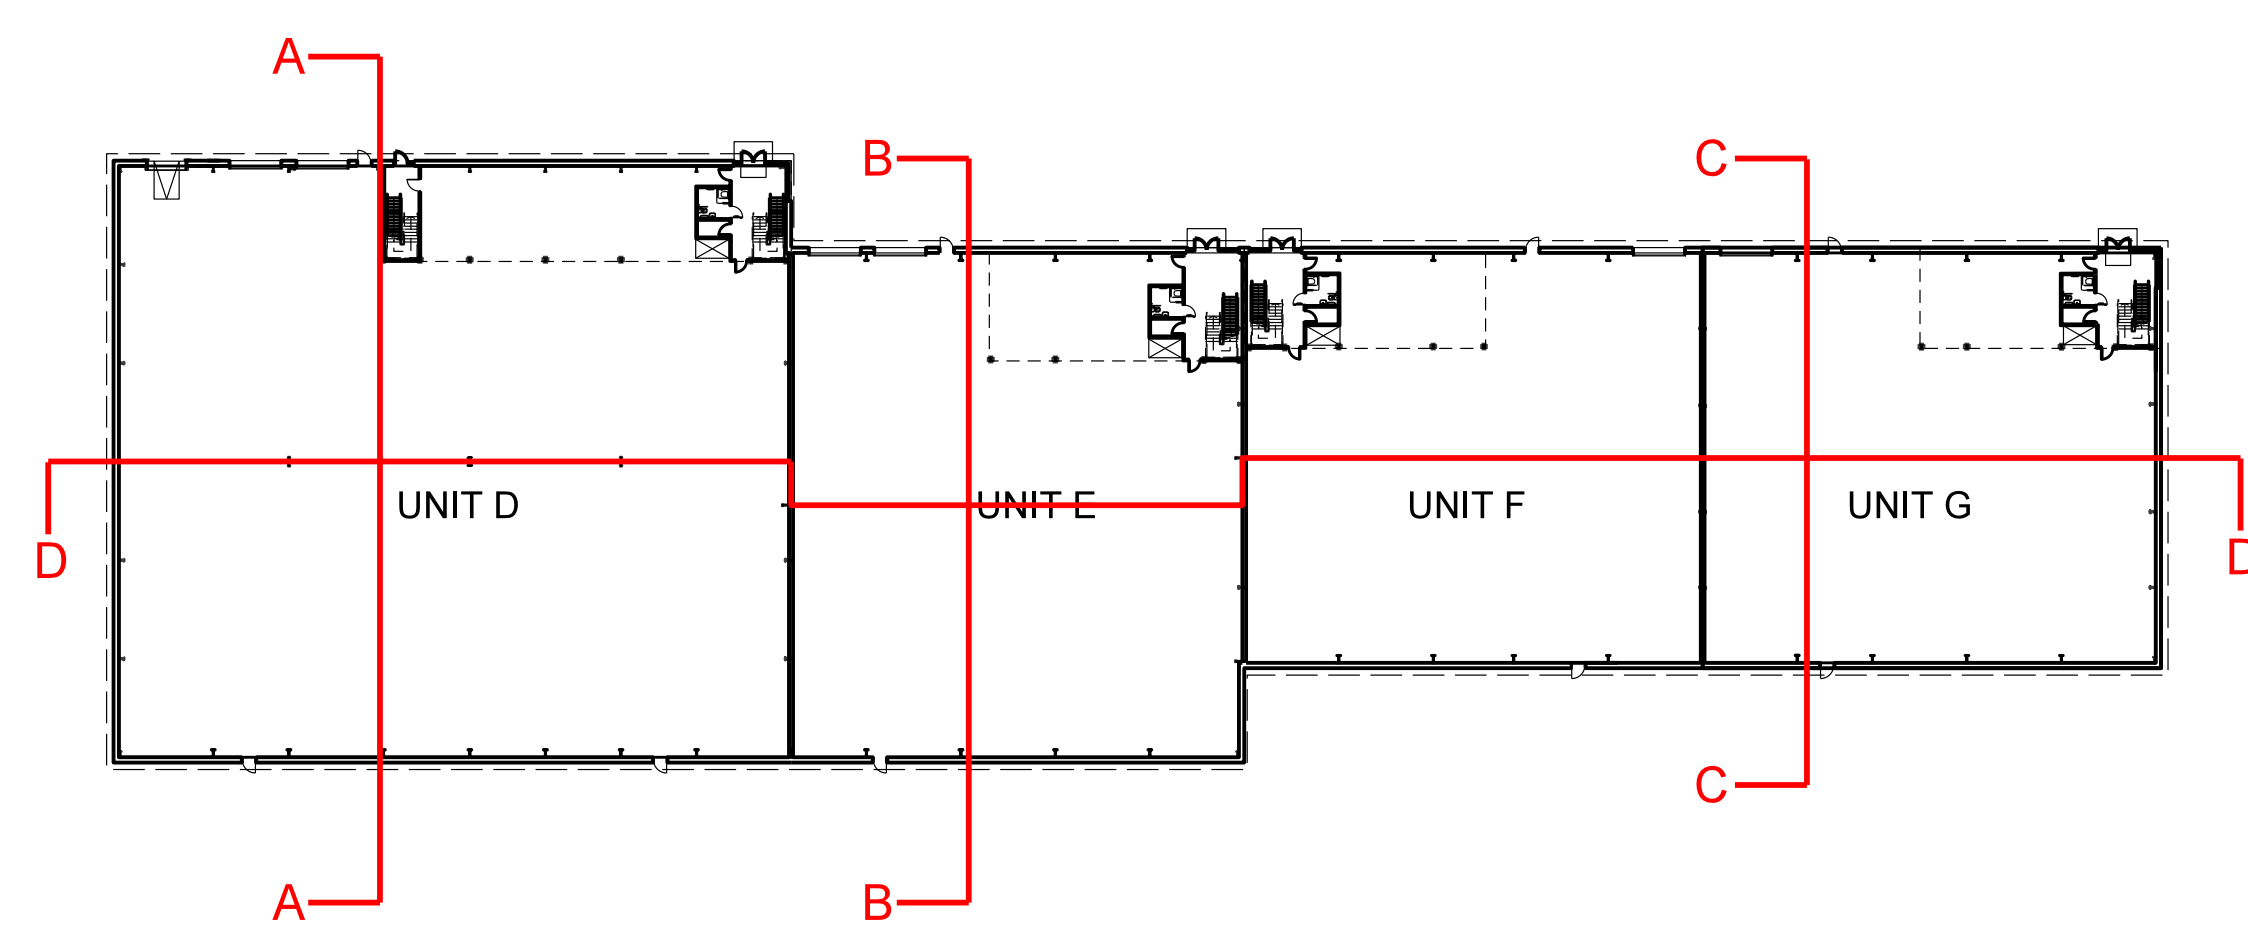


01 Section A
014 Unit D

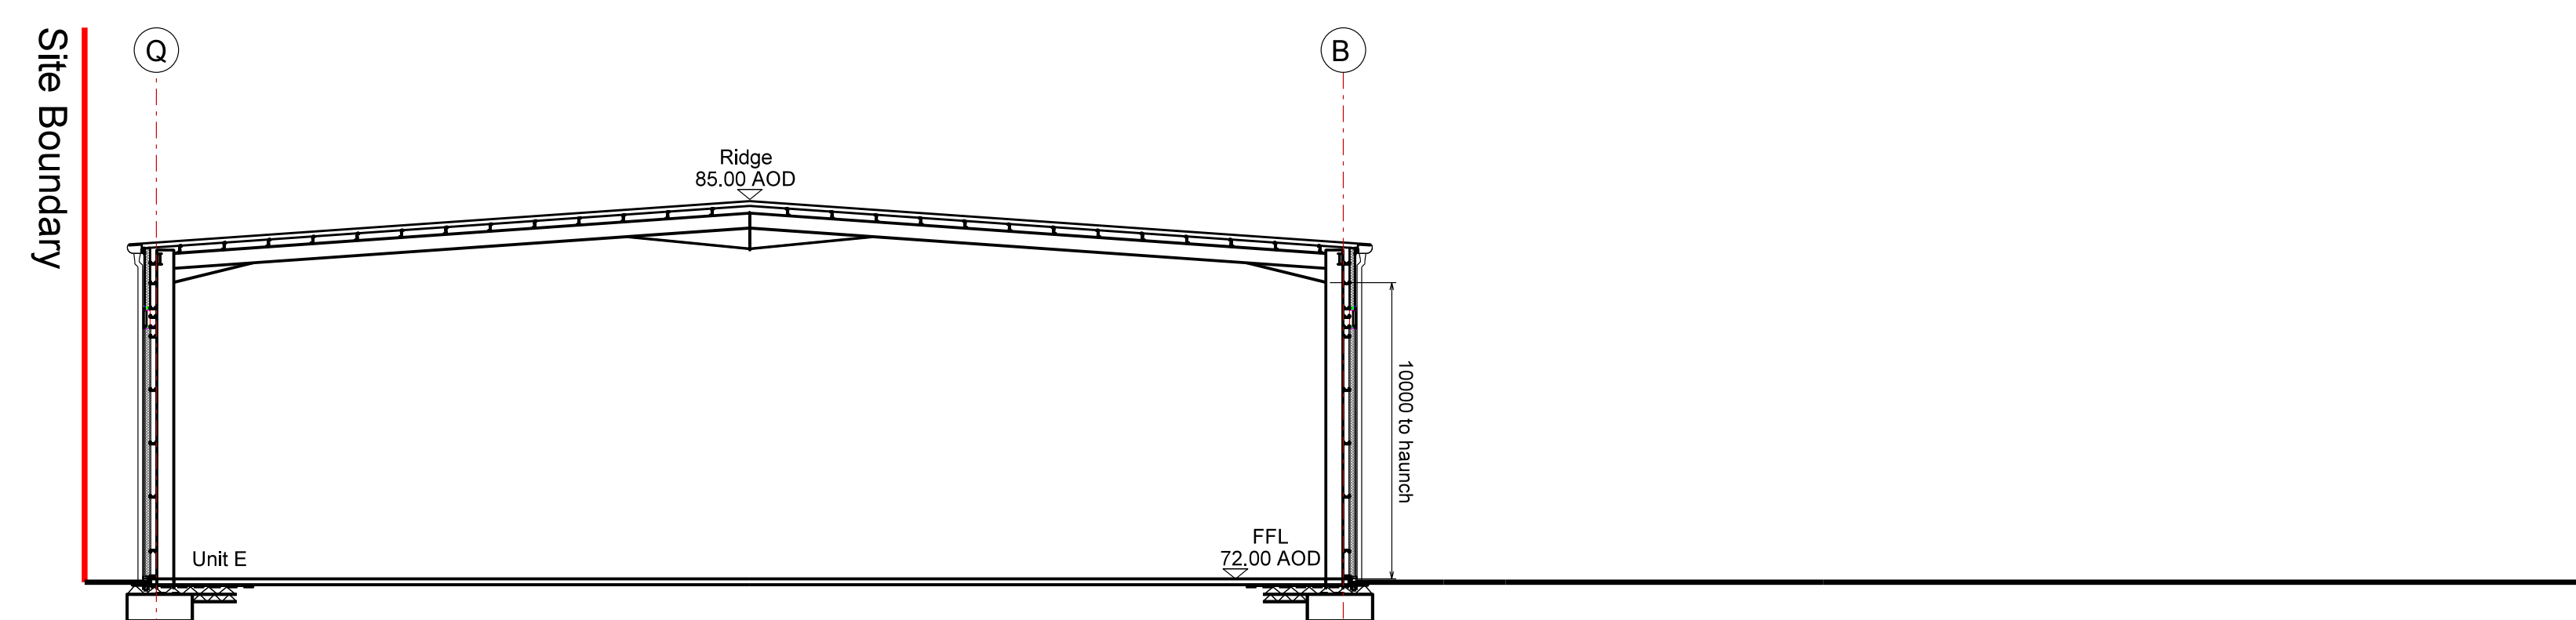

02 Section B
014 Unit E

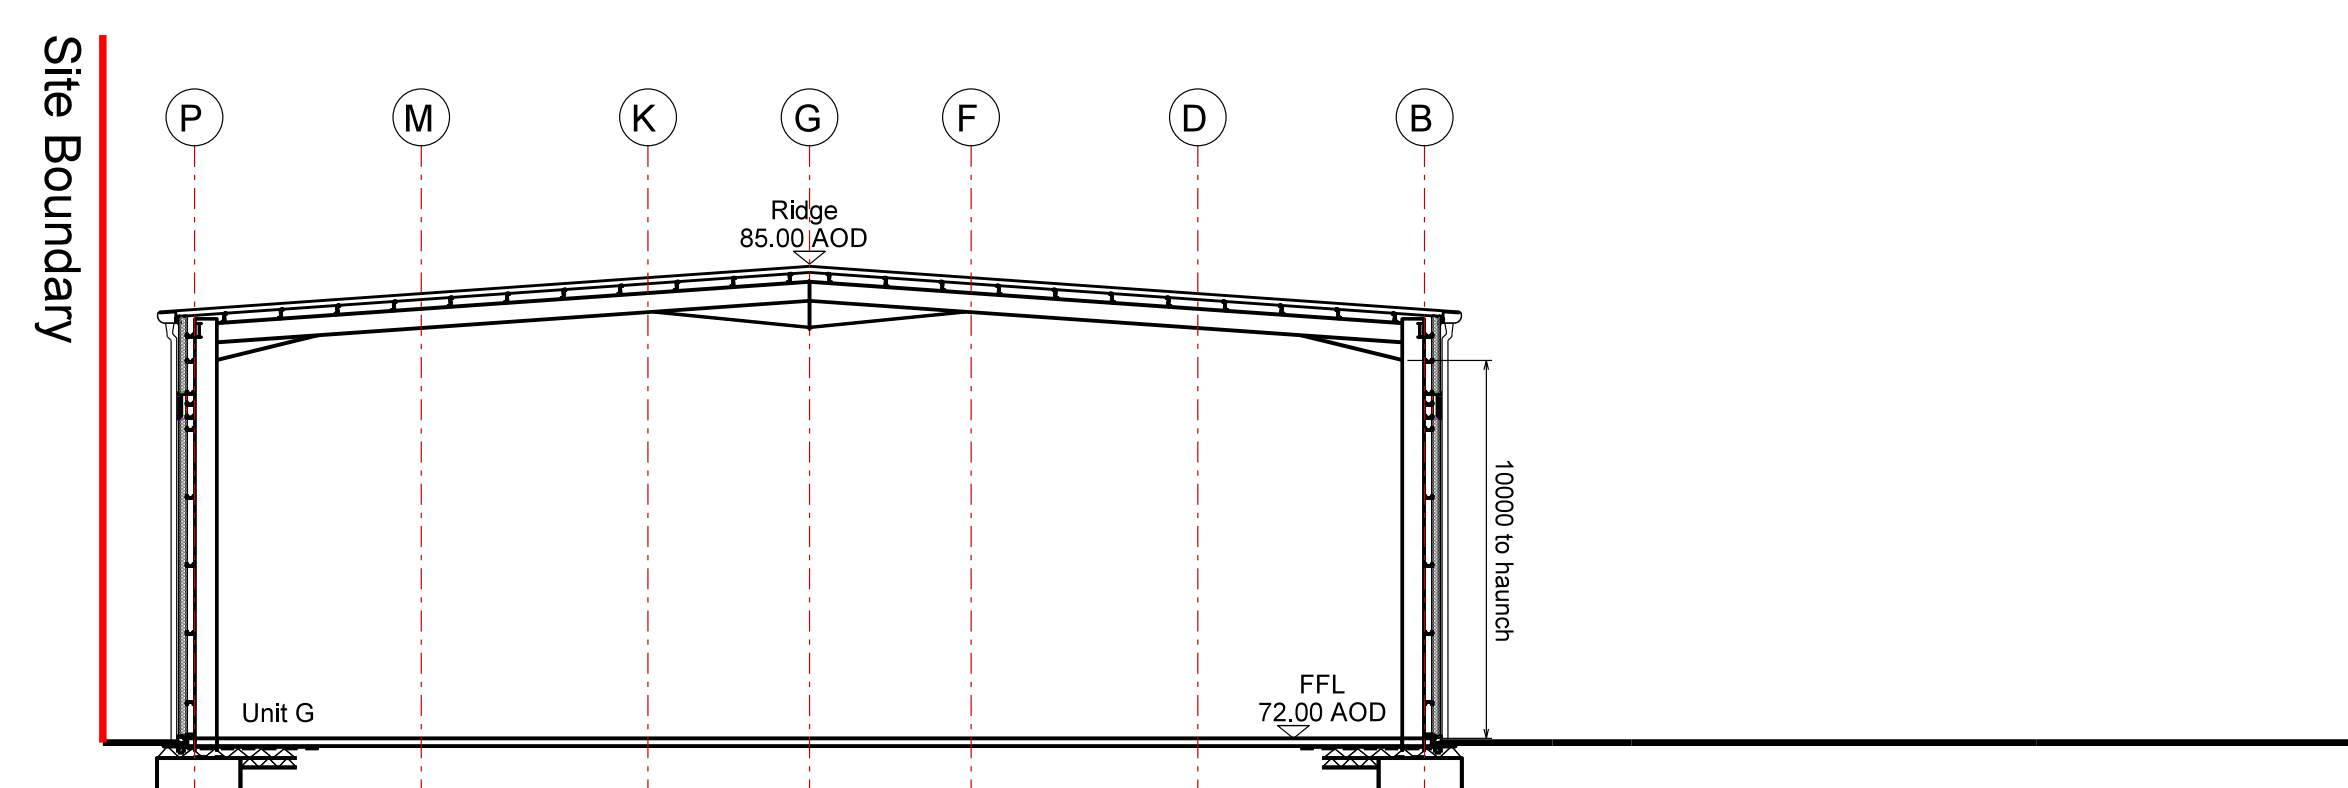

03 Section C
014 Unit G

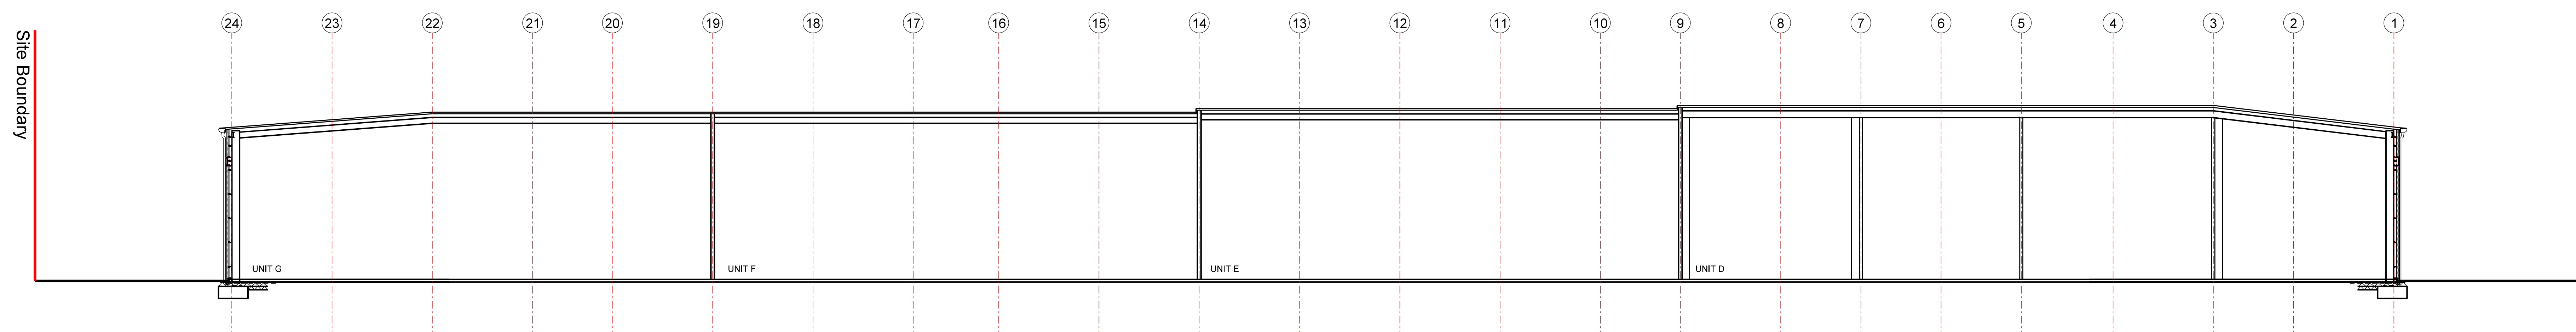

04 Section D
014

Rev	Description	Chkd	Date
	Plot House 8-14 Vindham Street London WC1X 8LZ tel +44(0)20 7400 2120 enquiries@cornisharchitects.com www.cornisharchitects.com		

Project
**LINK 9 - SKIMMINGDISH LANE
BICESTER
PLOT 2**

Dwg Title
**Sections - Unit D, E, F & G
Zone 02**

Status
PLANNING

Scale
1:200 @ A0

Date
09/08/2017

Dwg No
17007 / TP / 014

Rev
-

cornisharchitects