

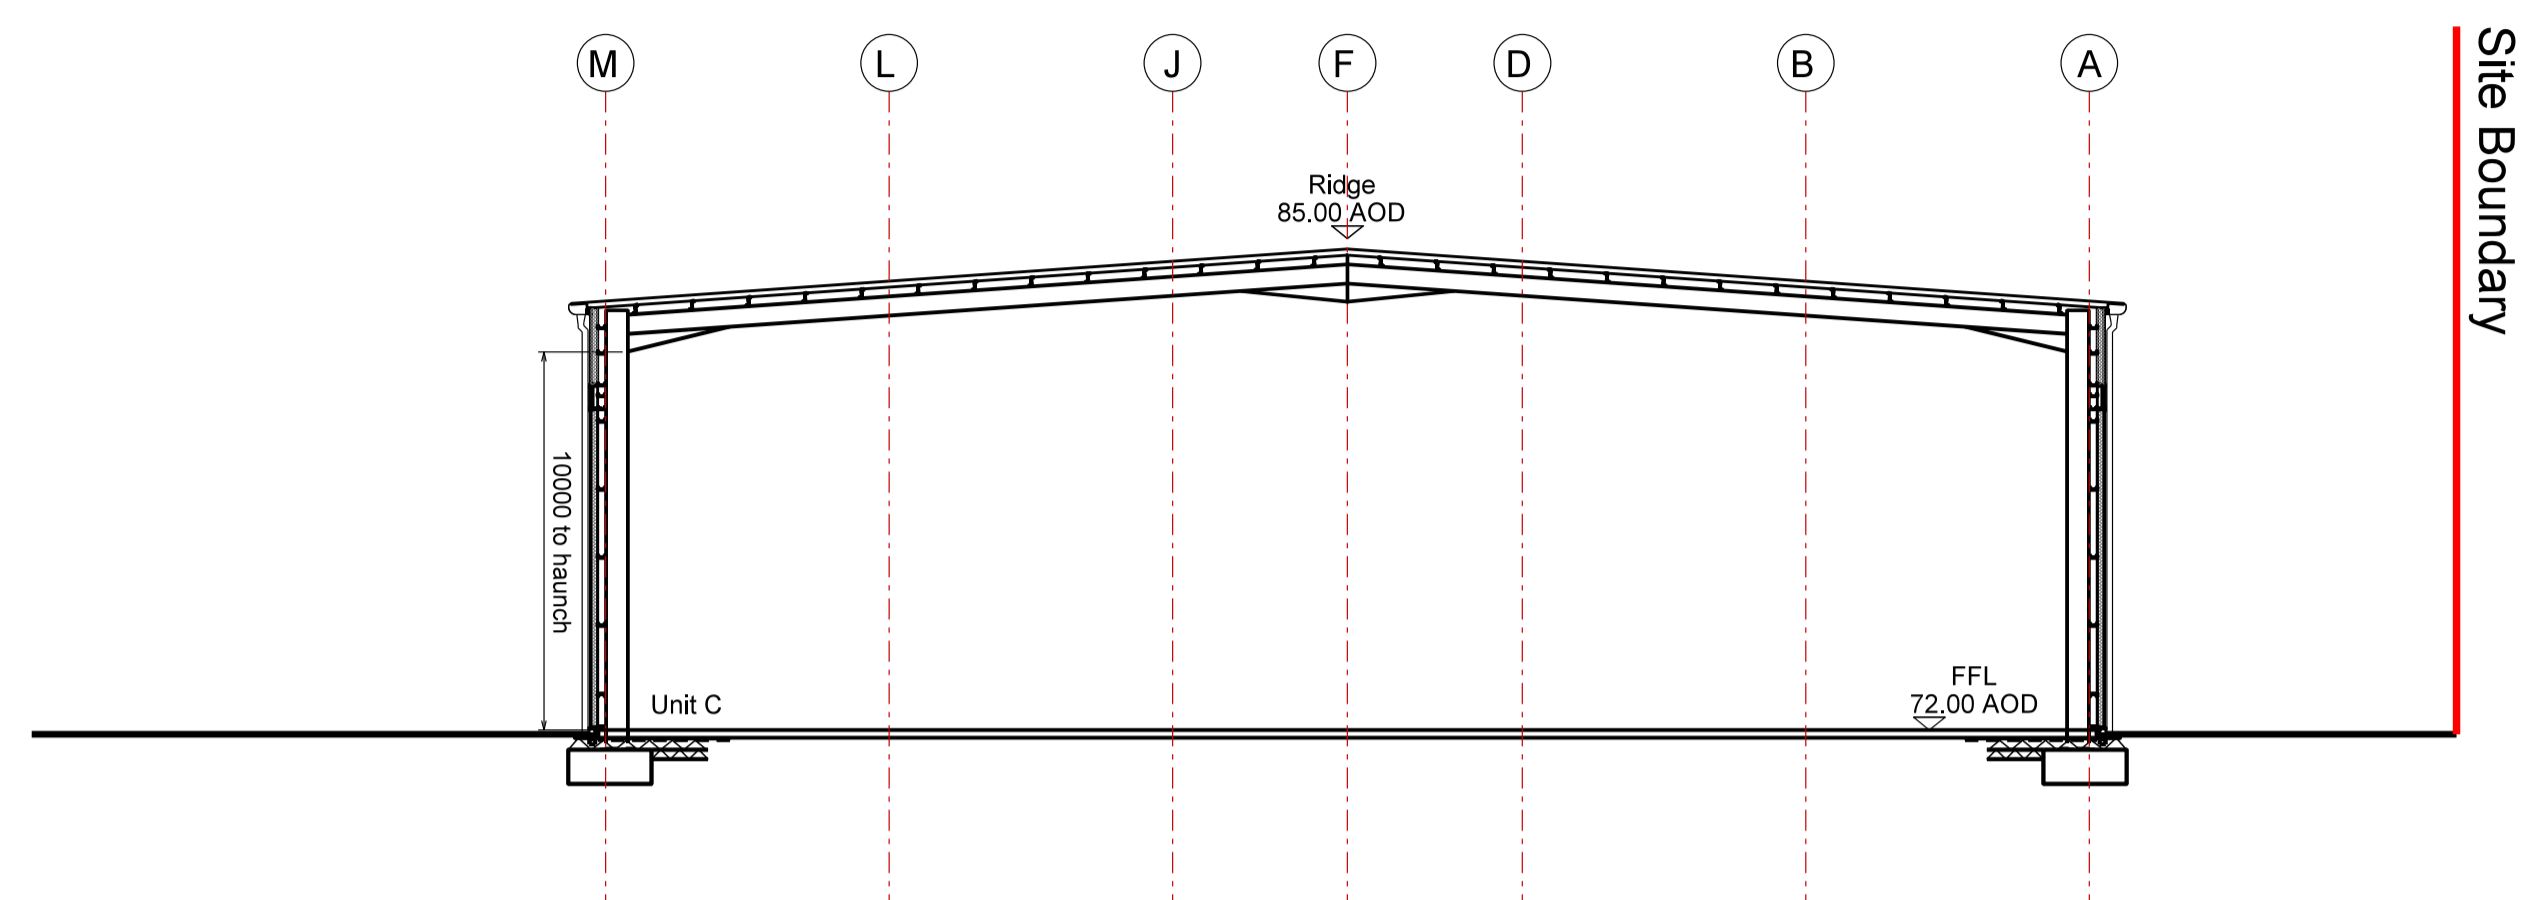


Subject to Statutory Approvals.


All dimensions to be checked on site prior to commencement of work.

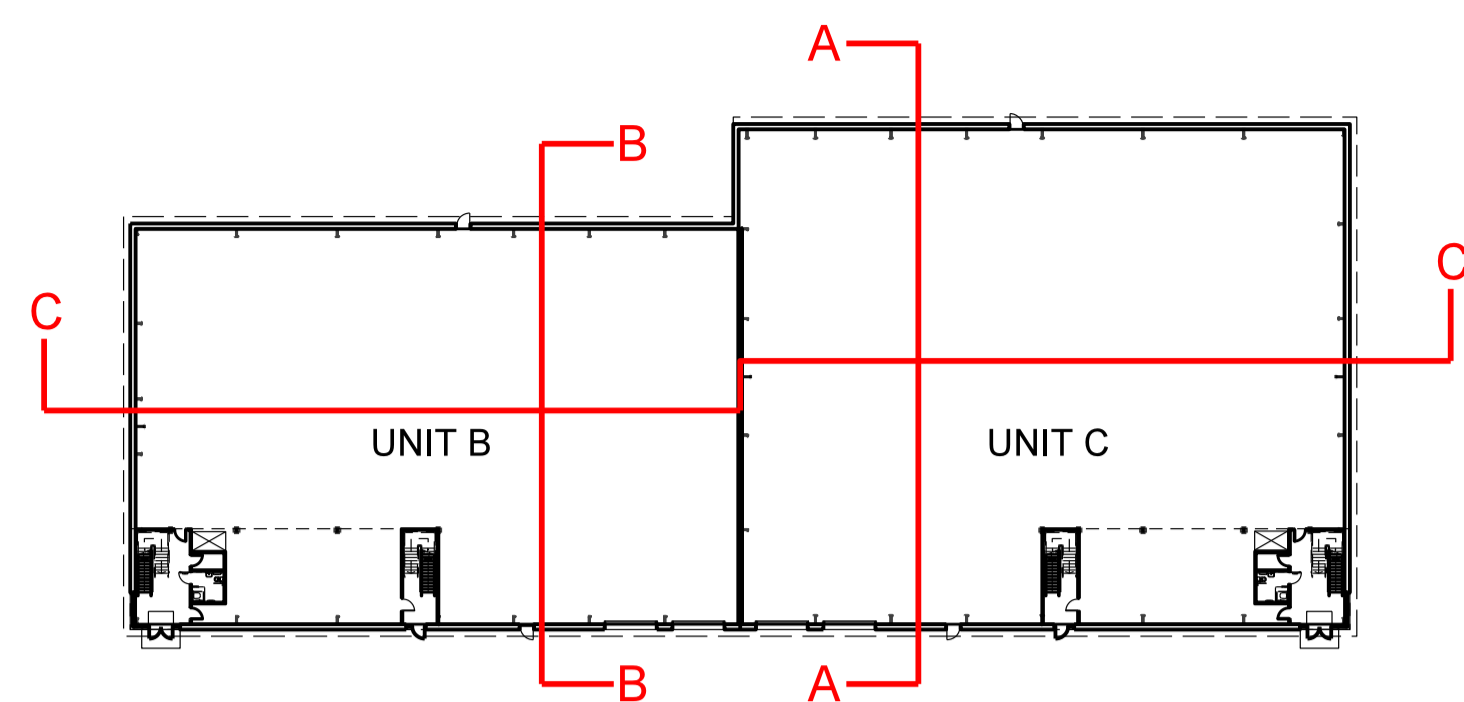

01 Section A
010 Unit C

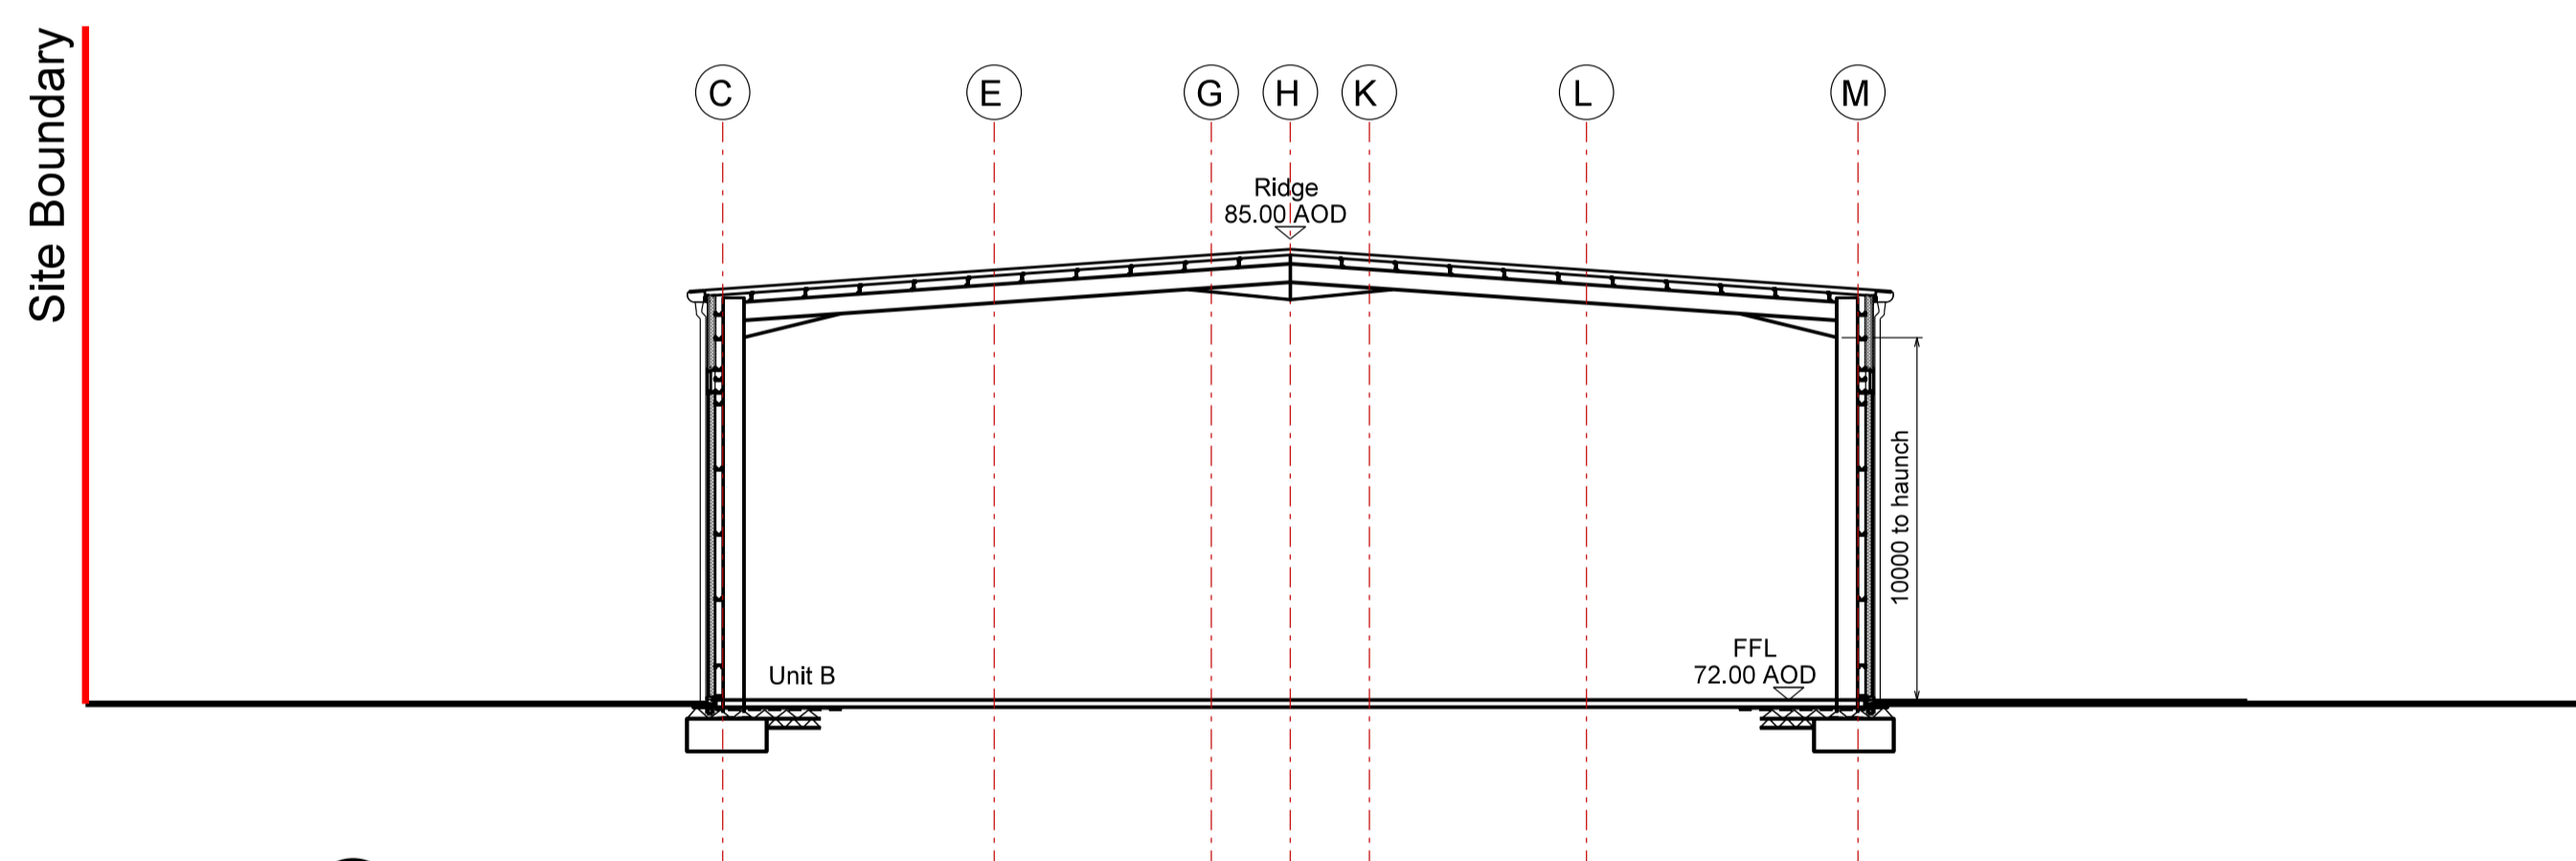

02 Section B
010 Unit B

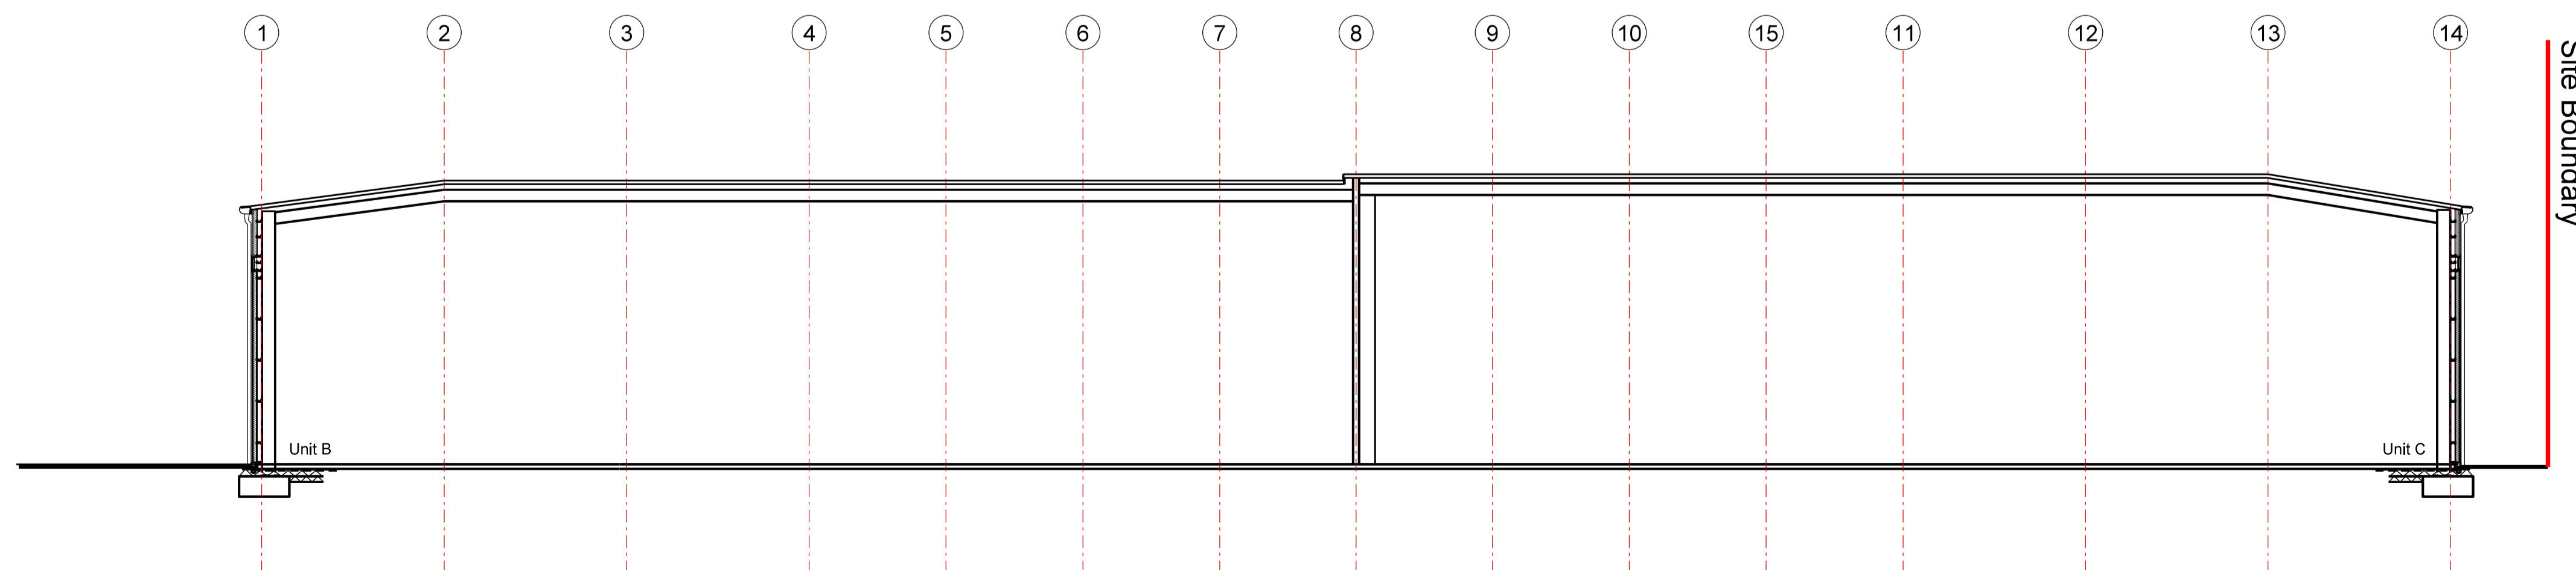

03 Section C
010

Rev	Description	Chkd	Date

Peer House
8 -14 Verulam Street
London WC1X 8LZ

tel +44(0)20 7400 2120

enquiries@cornisharchitects.com
www.cornisharchitects.com

cornisharchitects

Project
**LINK 9 - SKIMMINGDISH LANE
BICESTER
PLOT 2**

Dwg Title
**Sections - Unit B & C
Zone 02**

Status
PLANNING

0 10 m

Scale 1:200 @ A1 Date 09/08/2017

Dwg No 17007 / TP / 010 Rev -

Copyright of Cornish Architects ©