
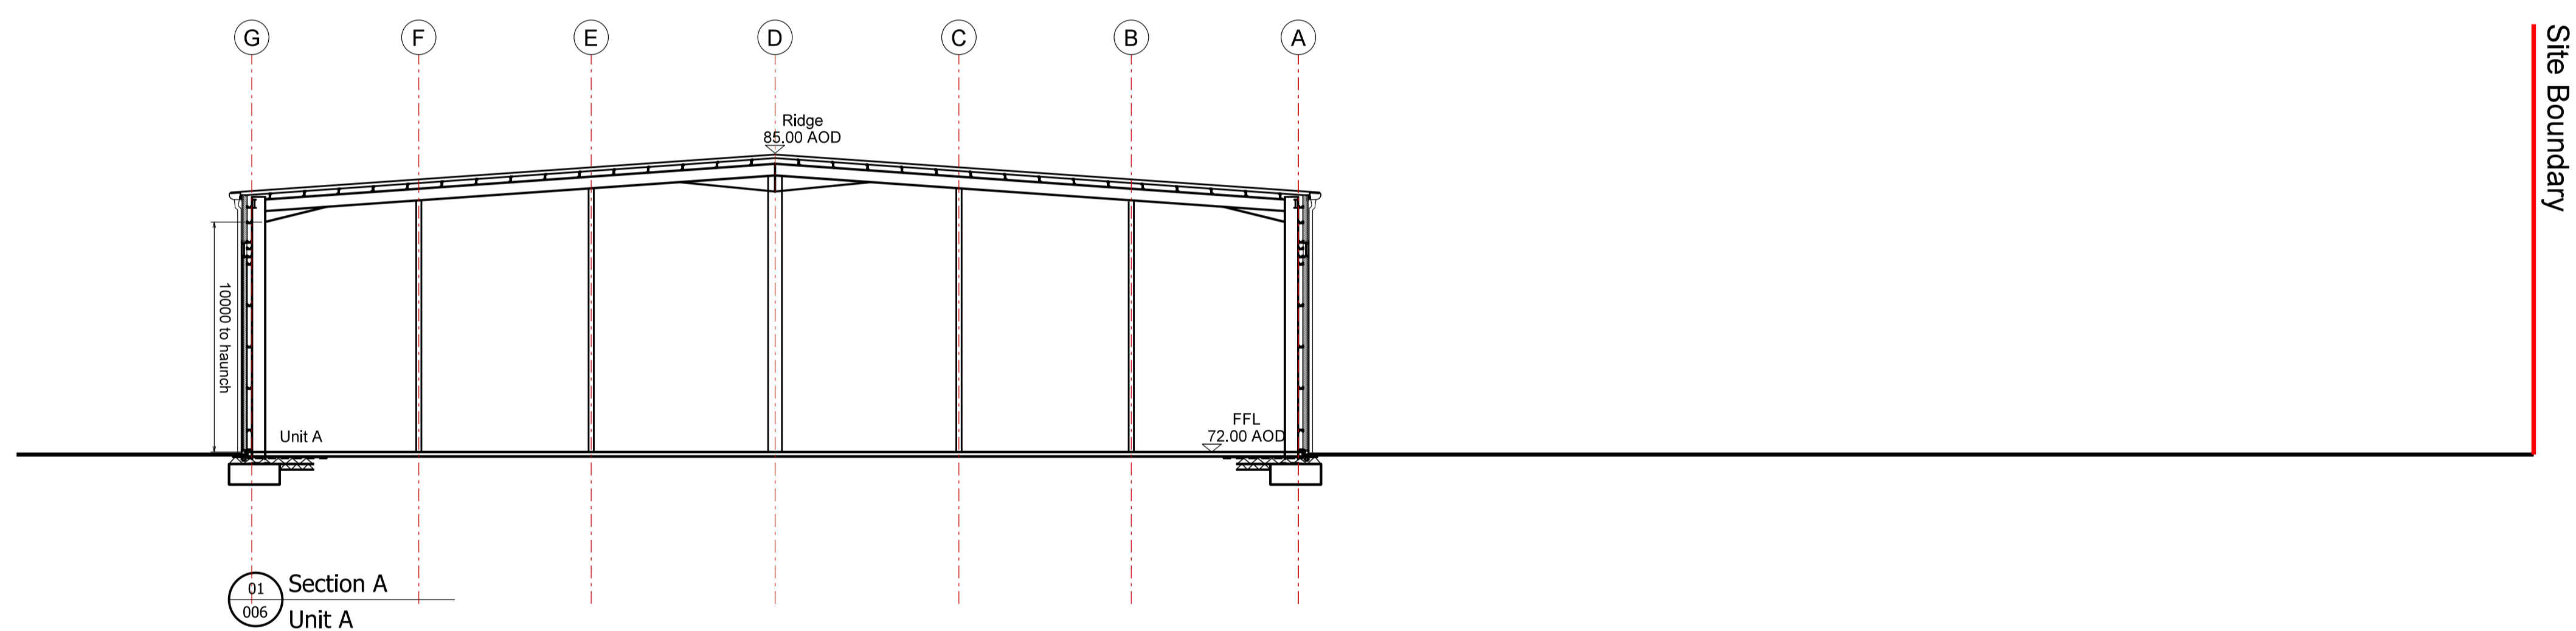


Subject to Statutory Approvals.

All dimensions to be checked on site prior to commencement of work.

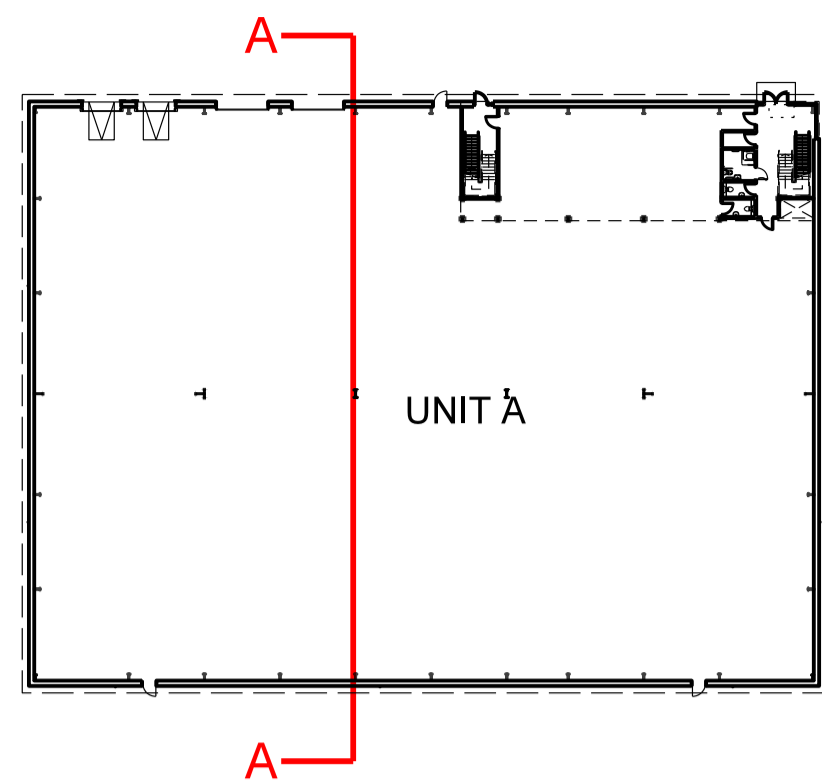

Rev	Description	Chkd	Date
-----	-------------	------	------

Peer House
8 -14 Verulam Street
London WC1X 8LZ
tel +44(0)20 7400 2120
enquiries@cornisharchitects.com
www.cornisharchitects.com

cornisharchitects

Project
**LINK 9 - SKIMMINGDISH LANE
BICESTER
PLOT 2**

Drwg Title
**Section - Unit A
Zone 2**

Status
PLANNING



Scale 1:200 @ A1 Date 09/08/2017

Drwg No 17007 / TP / 006 Rev -