



01 Section A
2010 Unit C

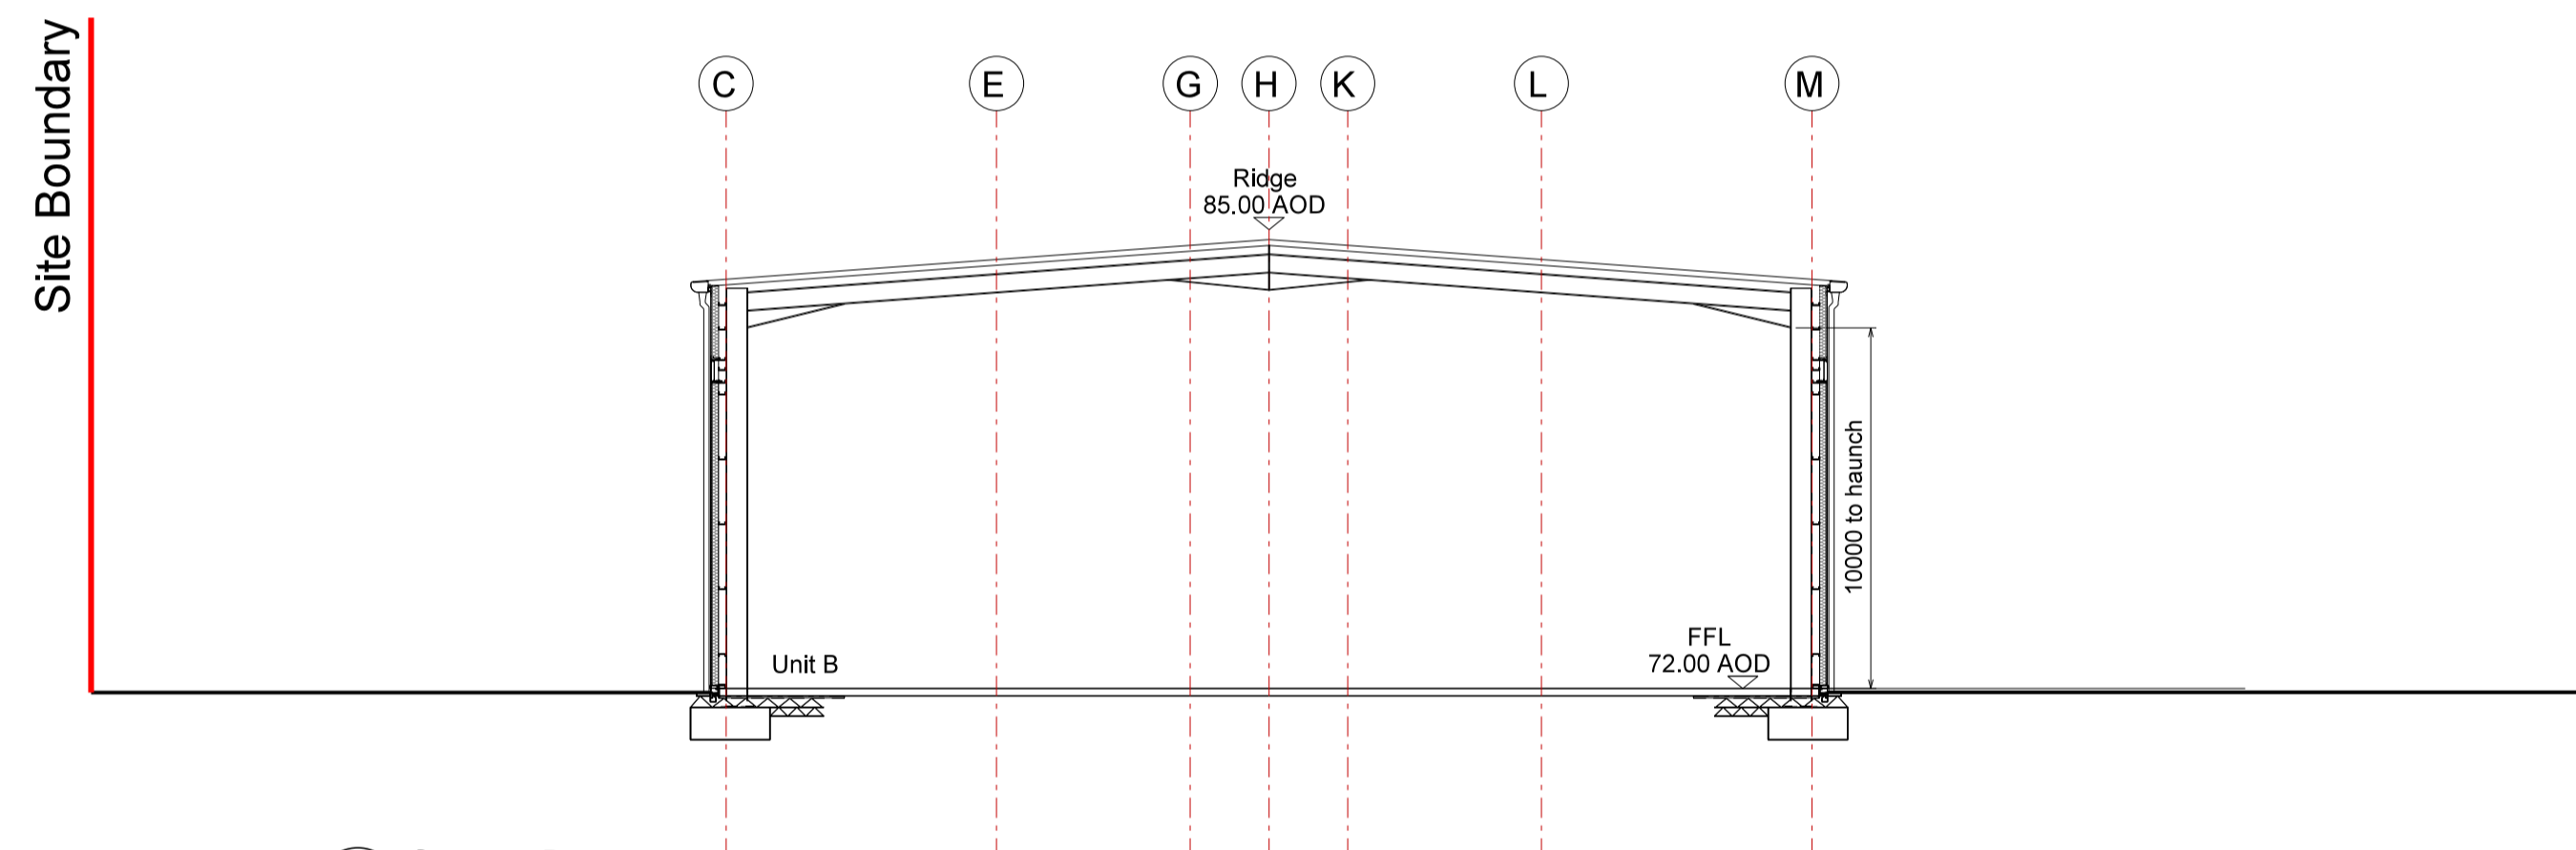

02 Section B
2010 Unit B

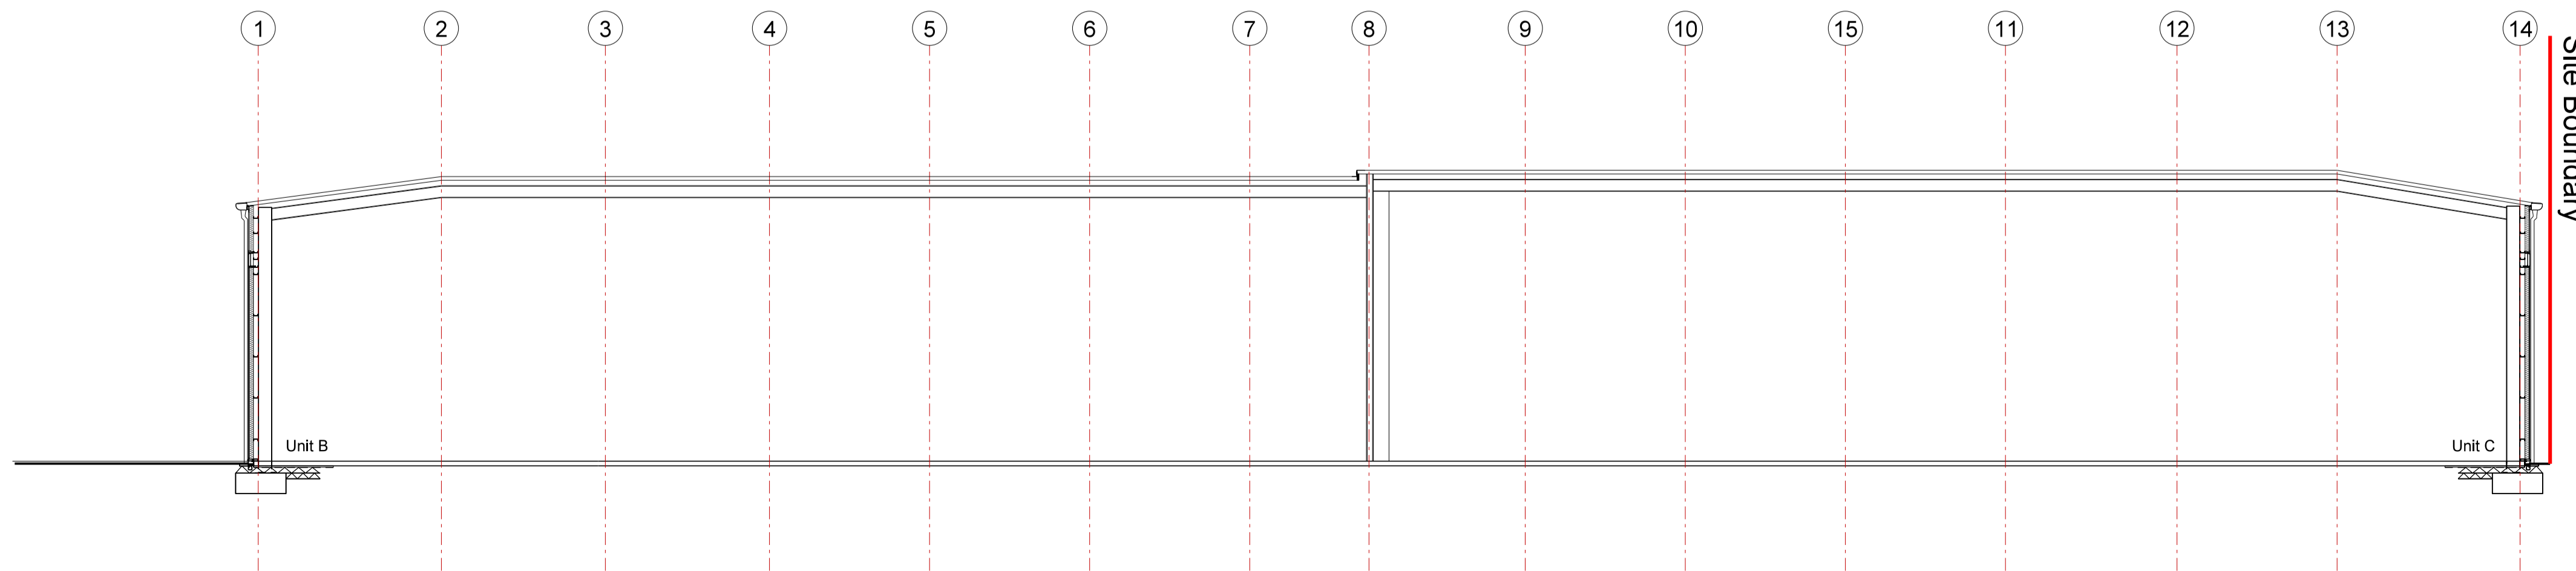

03 Section C
2010

Subject to Statutory Approvals.

All dimensions to be checked on site prior to commencement of work.

Rev	Description	Chkd	Date
	Peer House 8 -14 Verulam Street London WC1X 8LZ		
	tel +44(0)20 7400 2120		
	enquiries@cornisharchitects.com www.cornisharchitects.com		

cornish architects

Project
**LINK 9 - SKIMMINGDISH LANE
BICESTER
PLOT 2**

Org Title
**Sections - Unit B & C
Zone 02**

Status
PLANNING

0 10 m

Scale 1:200 @ A1 Date 09/08/2017

Org No 17007 / TP / 2010 Rev -