


Subject to Statutory Approvals.

All dimensions to be checked on site prior to commencement of work.

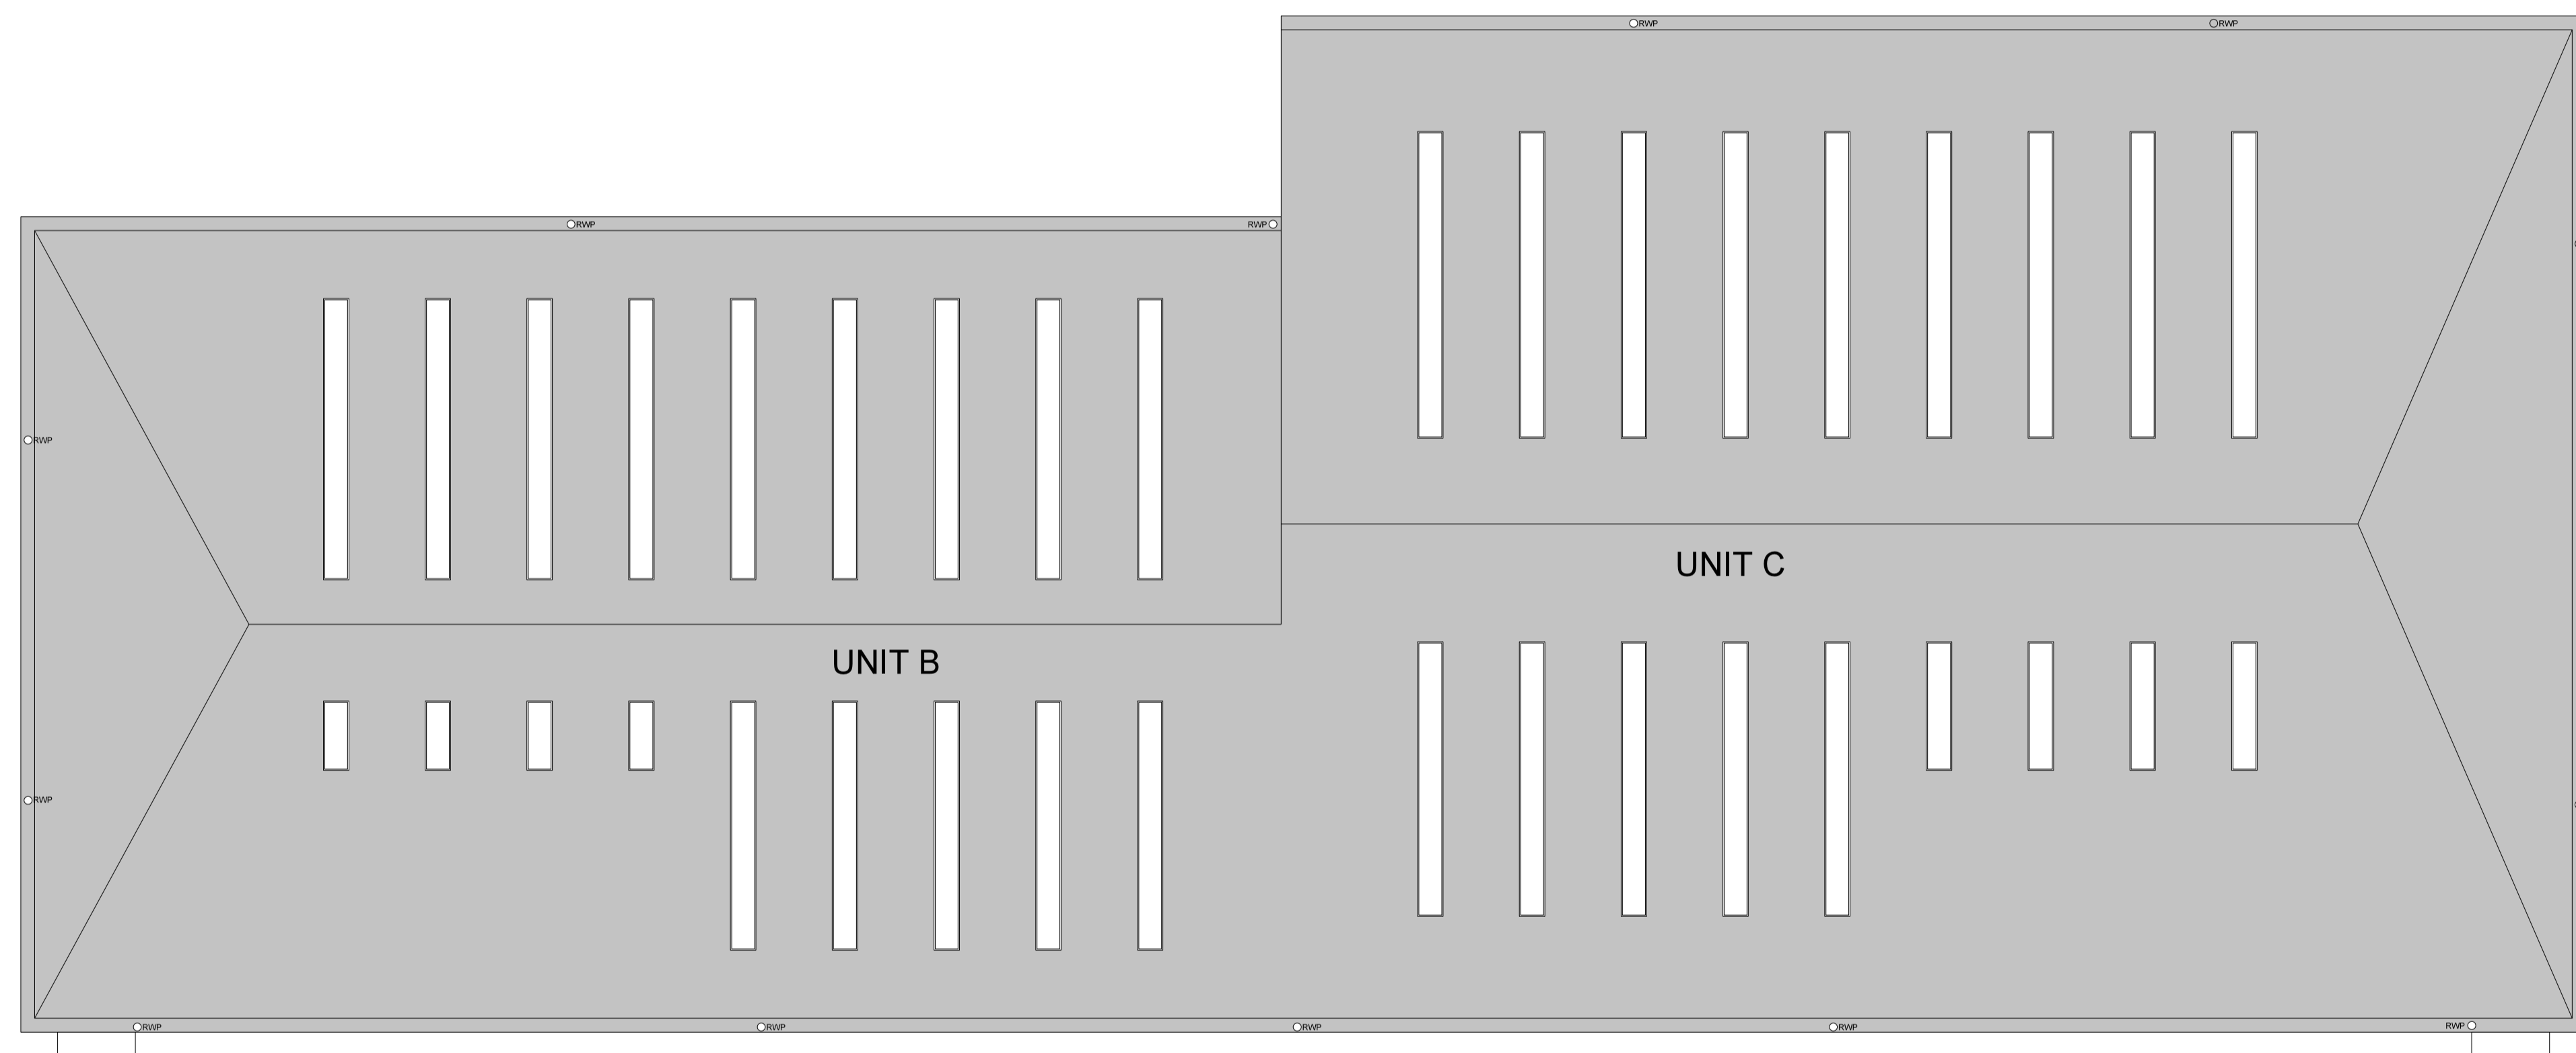

01 Roof Plan
2009 Unit B & C

Rev	Description	Chkd	Date
-----	-------------	------	------

Peer House
8 -14 Verulam Street
London WC1X 8LZ
tel +44(0)20 7400 2120
enquiries@cornisharchitects.com
www.cornisharchitects.com

cornisharchitects

Project
**LINK 9 - SKIMMINGDISH LANE
BICESTER
PLOT 2**

Org Title
**Roof Plan - Unit B & C
Zone 02**

Status
PLANNING



Scale
1:200 @ A1

Date
09/08/2017

Org No
17007 / TP / 2009

Rev