
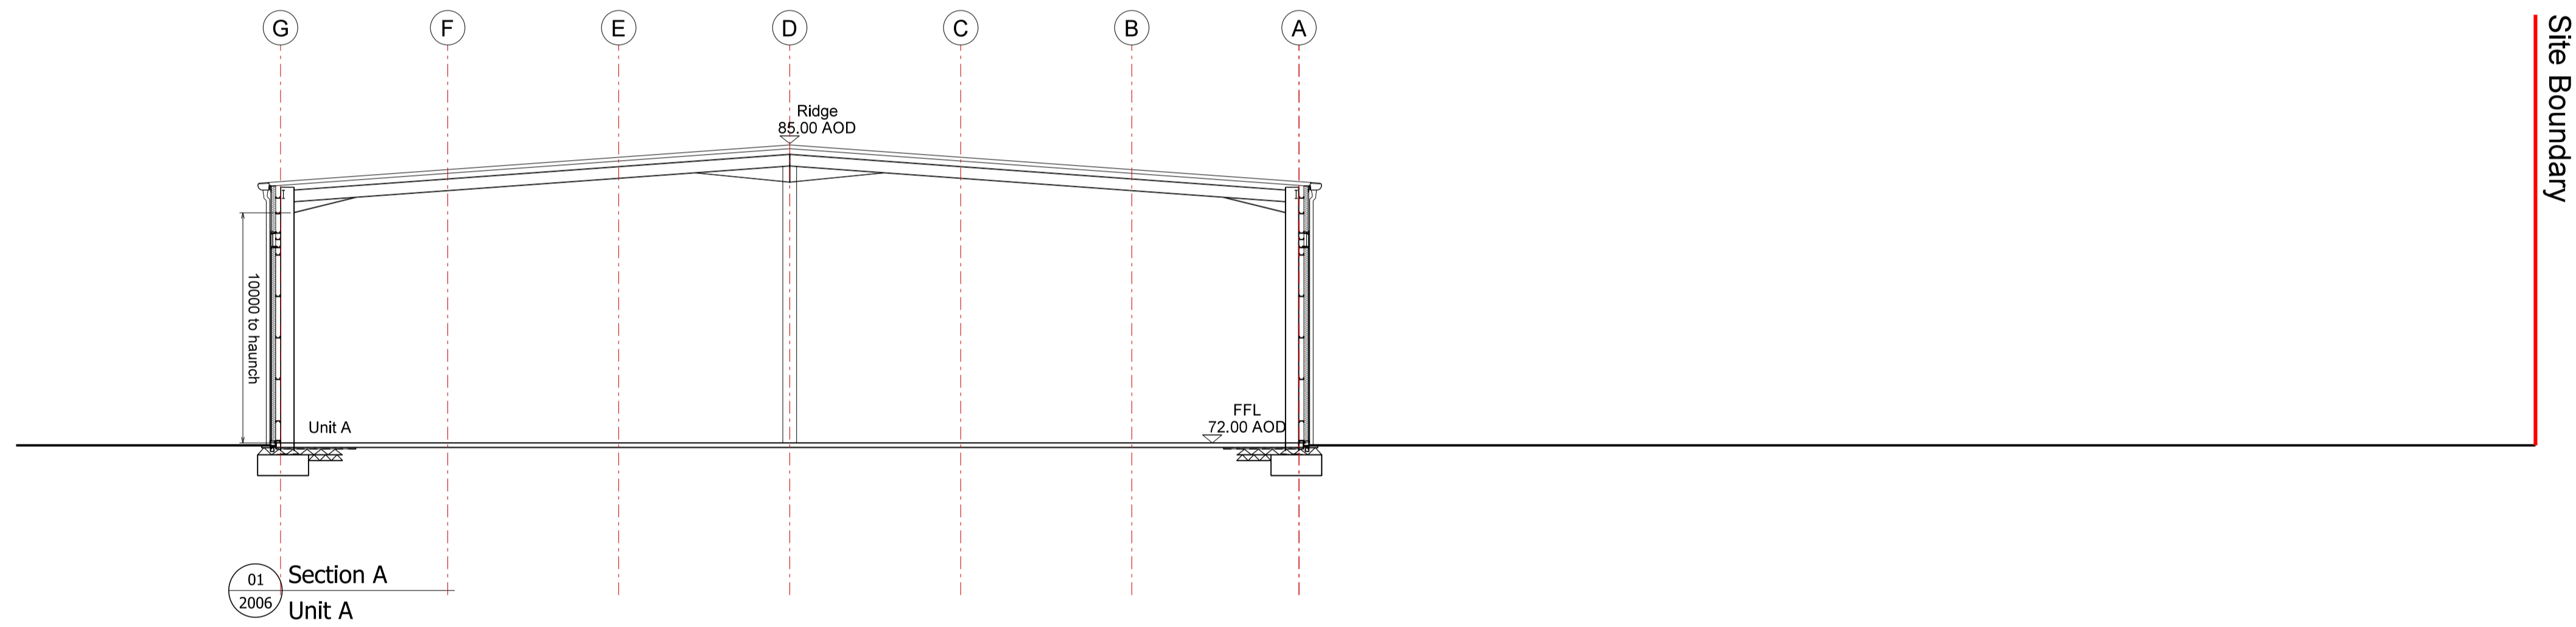


Subject to Statutory Approvals.

All dimensions to be checked on site prior to commencement of work.

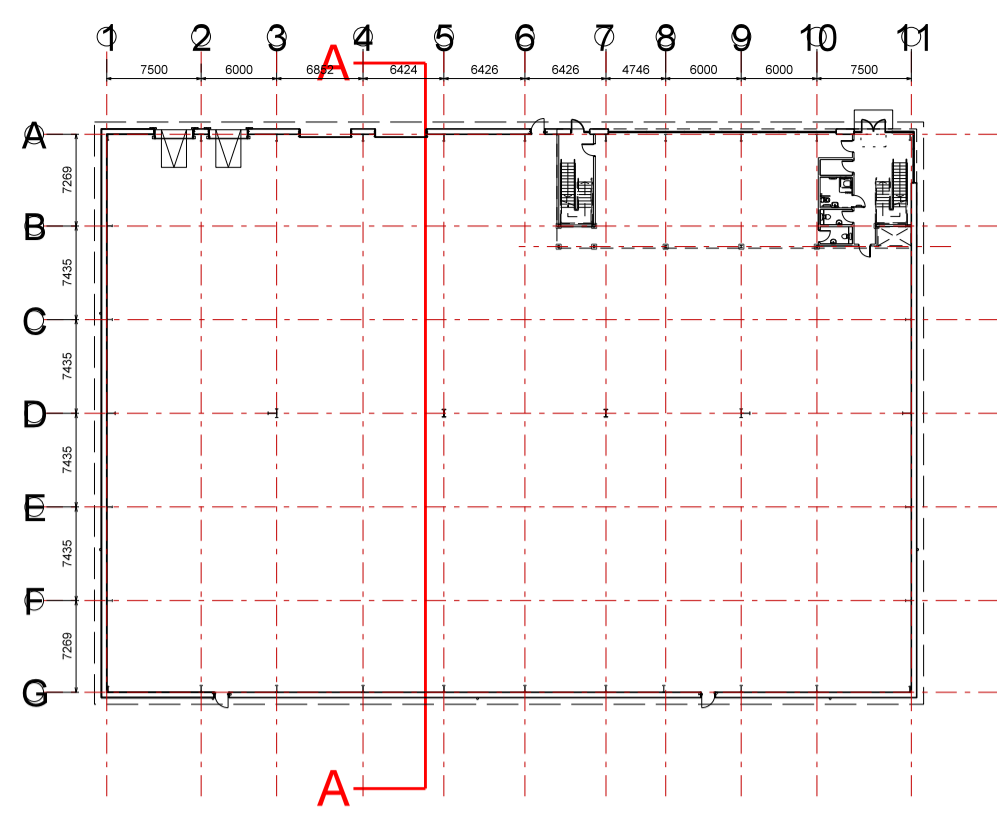

Rev	Description	Chkd	Date
	Peer House 8 -14 Verulam Street London WC1X 8LZ tel +44(0)20 7400 2120 enquiries@cornisharchitects.com www.cornisharchitects.com		

cornish architects

Project
**LINK 9 - SKIMMINGDISH LANE
BICESTER
PLOT 2**

Org Title
**Section - Unit A
Zone 2**

Status
PLANNING



Scale
1:200 @ A1

Date
09/08/2017

Org No
17007 / TP / 2006

Rev
-